
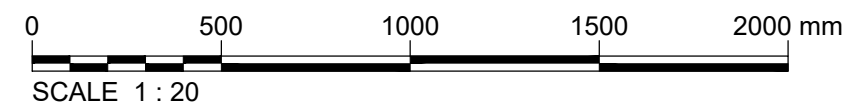


Notes

Maps are reproduced from Ordnance Survey material with the permission of Ordnance Survey on behalf of the Controller of His Majesty's Stationery Office © crown copyright. Unauthorised reproduction infringes crown copyright and may lead to prosecution or civil proceedings. North Yorkshire Council 100017946, 2024.

This Drawing is an instrument of service and shall remain the property of Align Property Services Ltd copyright ©. It may not be reproduced or copied in any form. It shall not be used for the construction, enlargement or alteration of a building or area other than the said project without the authorisation of the issuing office. Contractors shall verify and be responsible for all dimensions and conditions and shall report any discrepancies to the issuing office before proceeding with any work. Drawings shall not be scaled

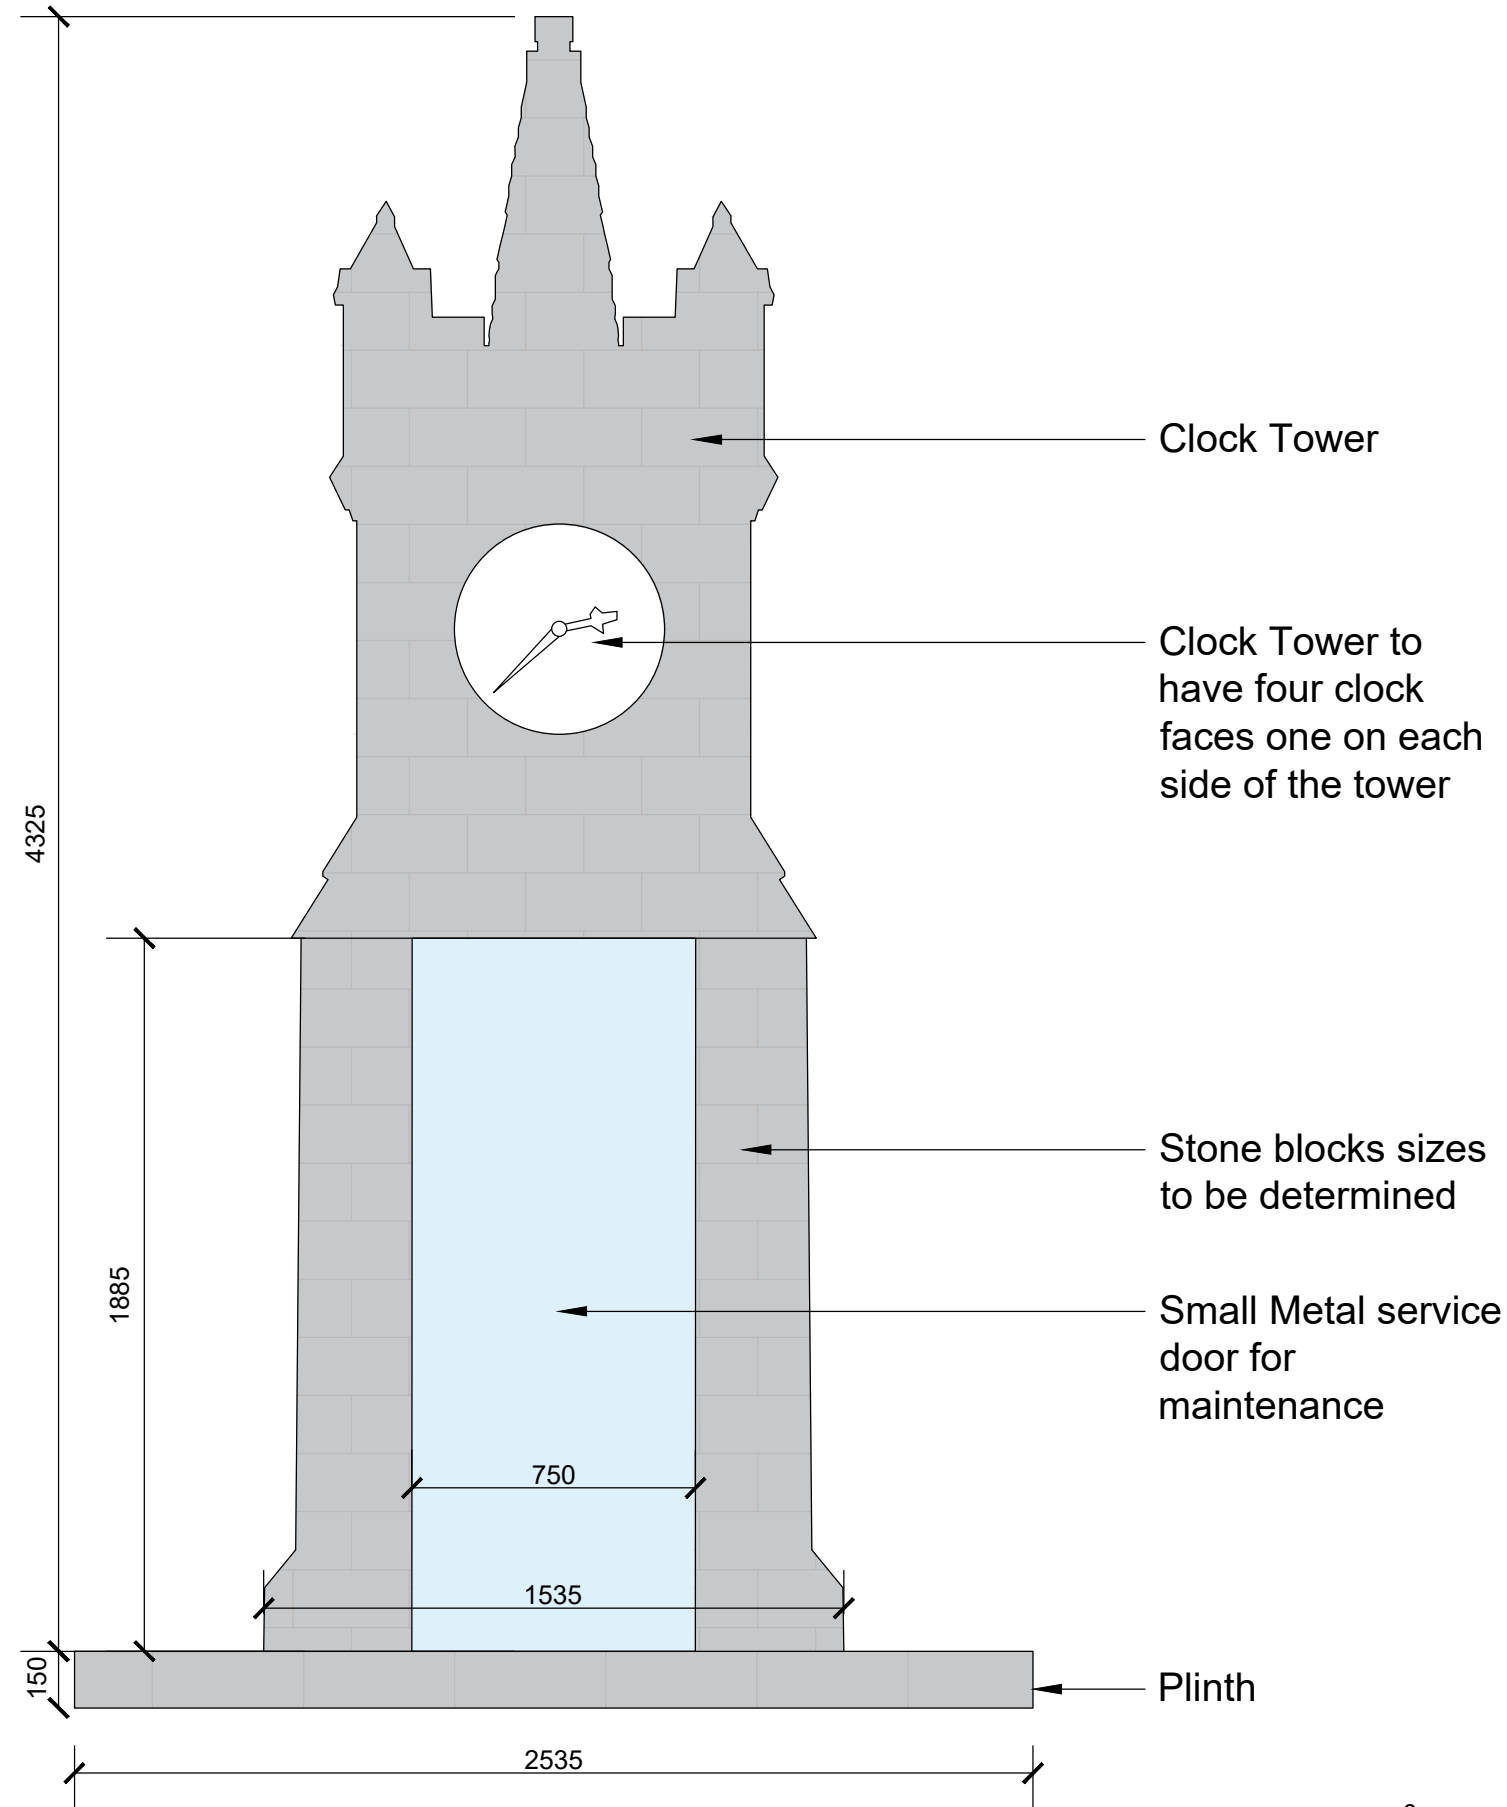

P3	Change to the Door finish	13.11.25 JG	13.11.25 BG	13.11.25 BG
P2	Amendments to the drawing following a request from the Client.	07.11.25 JG	07.11.25 BG	07.11.25 BG
P1	Planning	27.10.25 JG	27.10.25 BG	27.10.25 MR
Ver.	Details	Author & Date	Checked & Date	Approv'd & Date



White Rose House (2nd Floor), Northallerton Business Park, Thurston Road, Northallerton, DL6 2NA Tel: 01609 797373

Client
Barnsley Metropolitan Borough Council

Project name
The Crescent, Cudworth
Demolition & Creation of Urban Park

Drawing Title
Proposed Clock Tower Elevation

Purpose
Planning

Scale	Drawn	Checked	Approved
1:20	JG	BG	MR
Original Size	Date	Date	Date
A3	27.10.25	27.10.25	27.10.25

Drawing Number	Version
BC2501.4-APS-ZZ-ZZ-DR-A-004	P3