



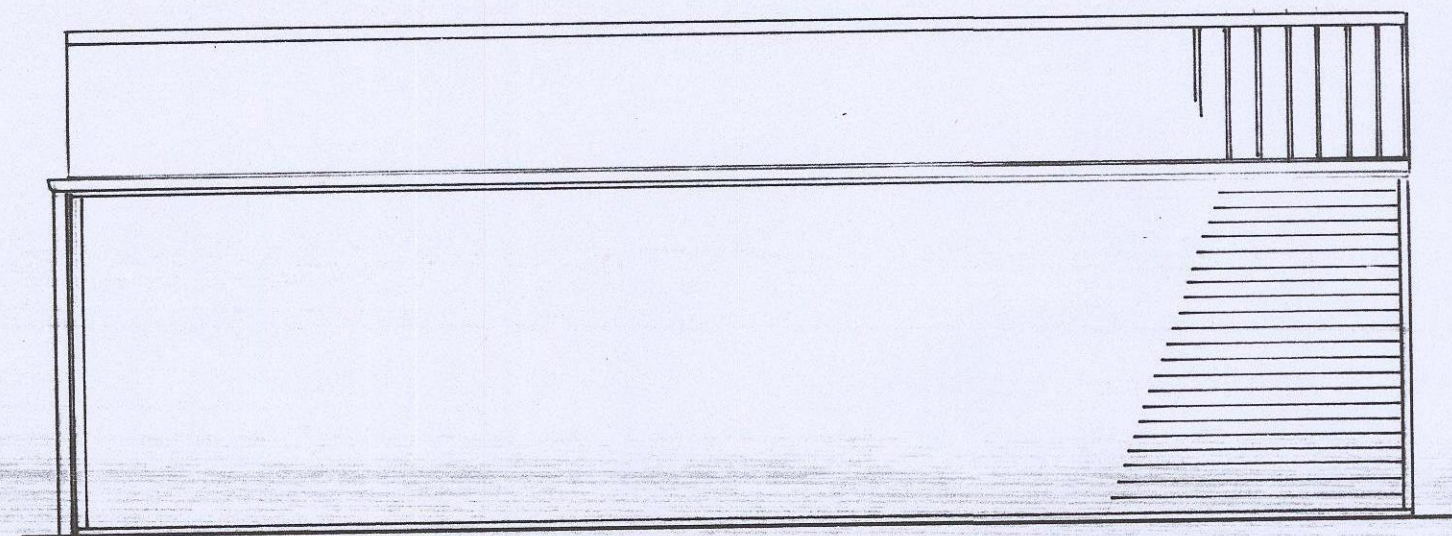


REAR ELEVATION



FRONT ELEVATION

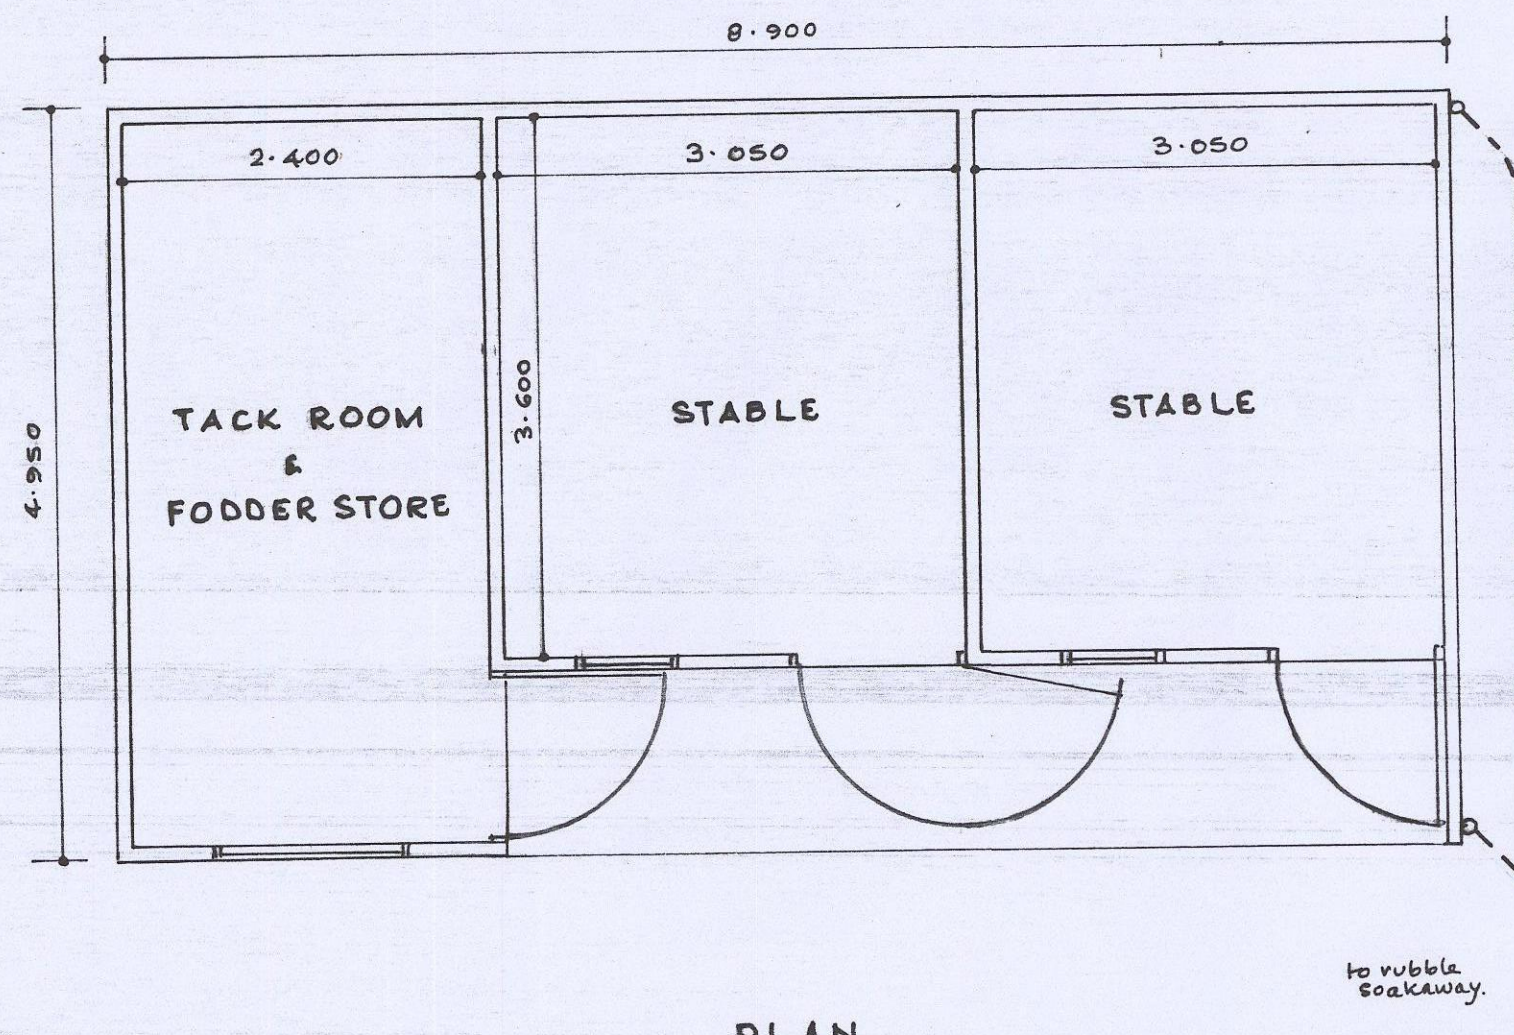

PLAN

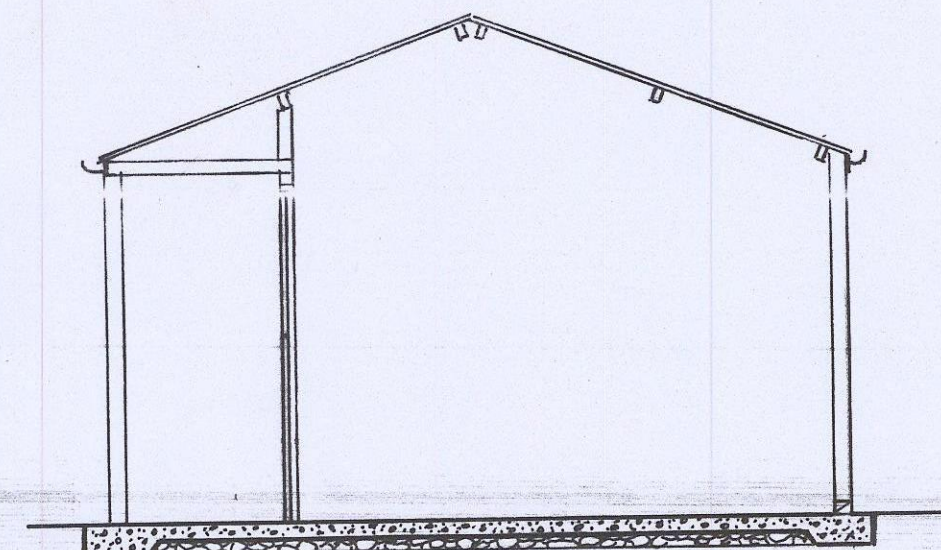

SECTION

SCALE: 1 - 50.


Plastic faced metal profile moulded roof sheets dark brown.

sectional timber panels in naturalised wood


dark brown p.v.c. gutters and down pipes

Engineering brick plinth + d.p.c.
100m concrete floor board finish
on 2000g d.p.m. blinding layer
and 100m hardcore

Timber sections securely fixed
to concrete foundation.

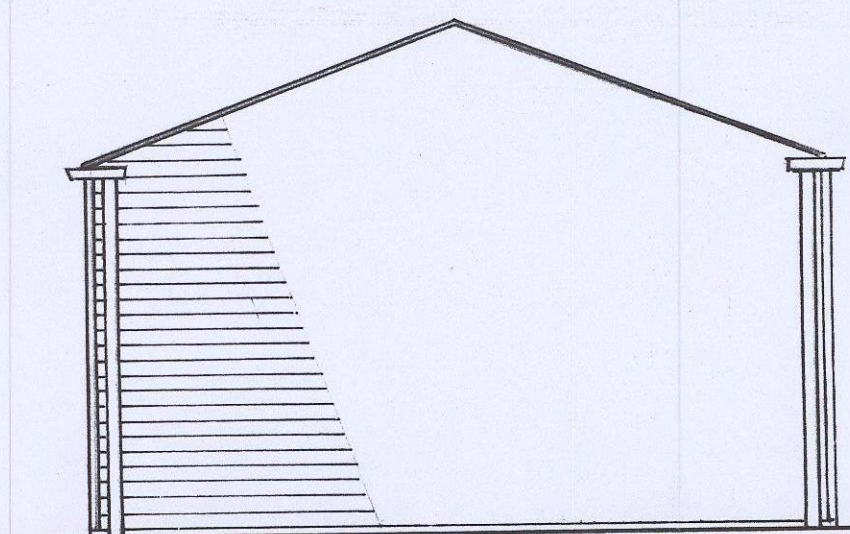

SIDE ELEVATIONS (same)

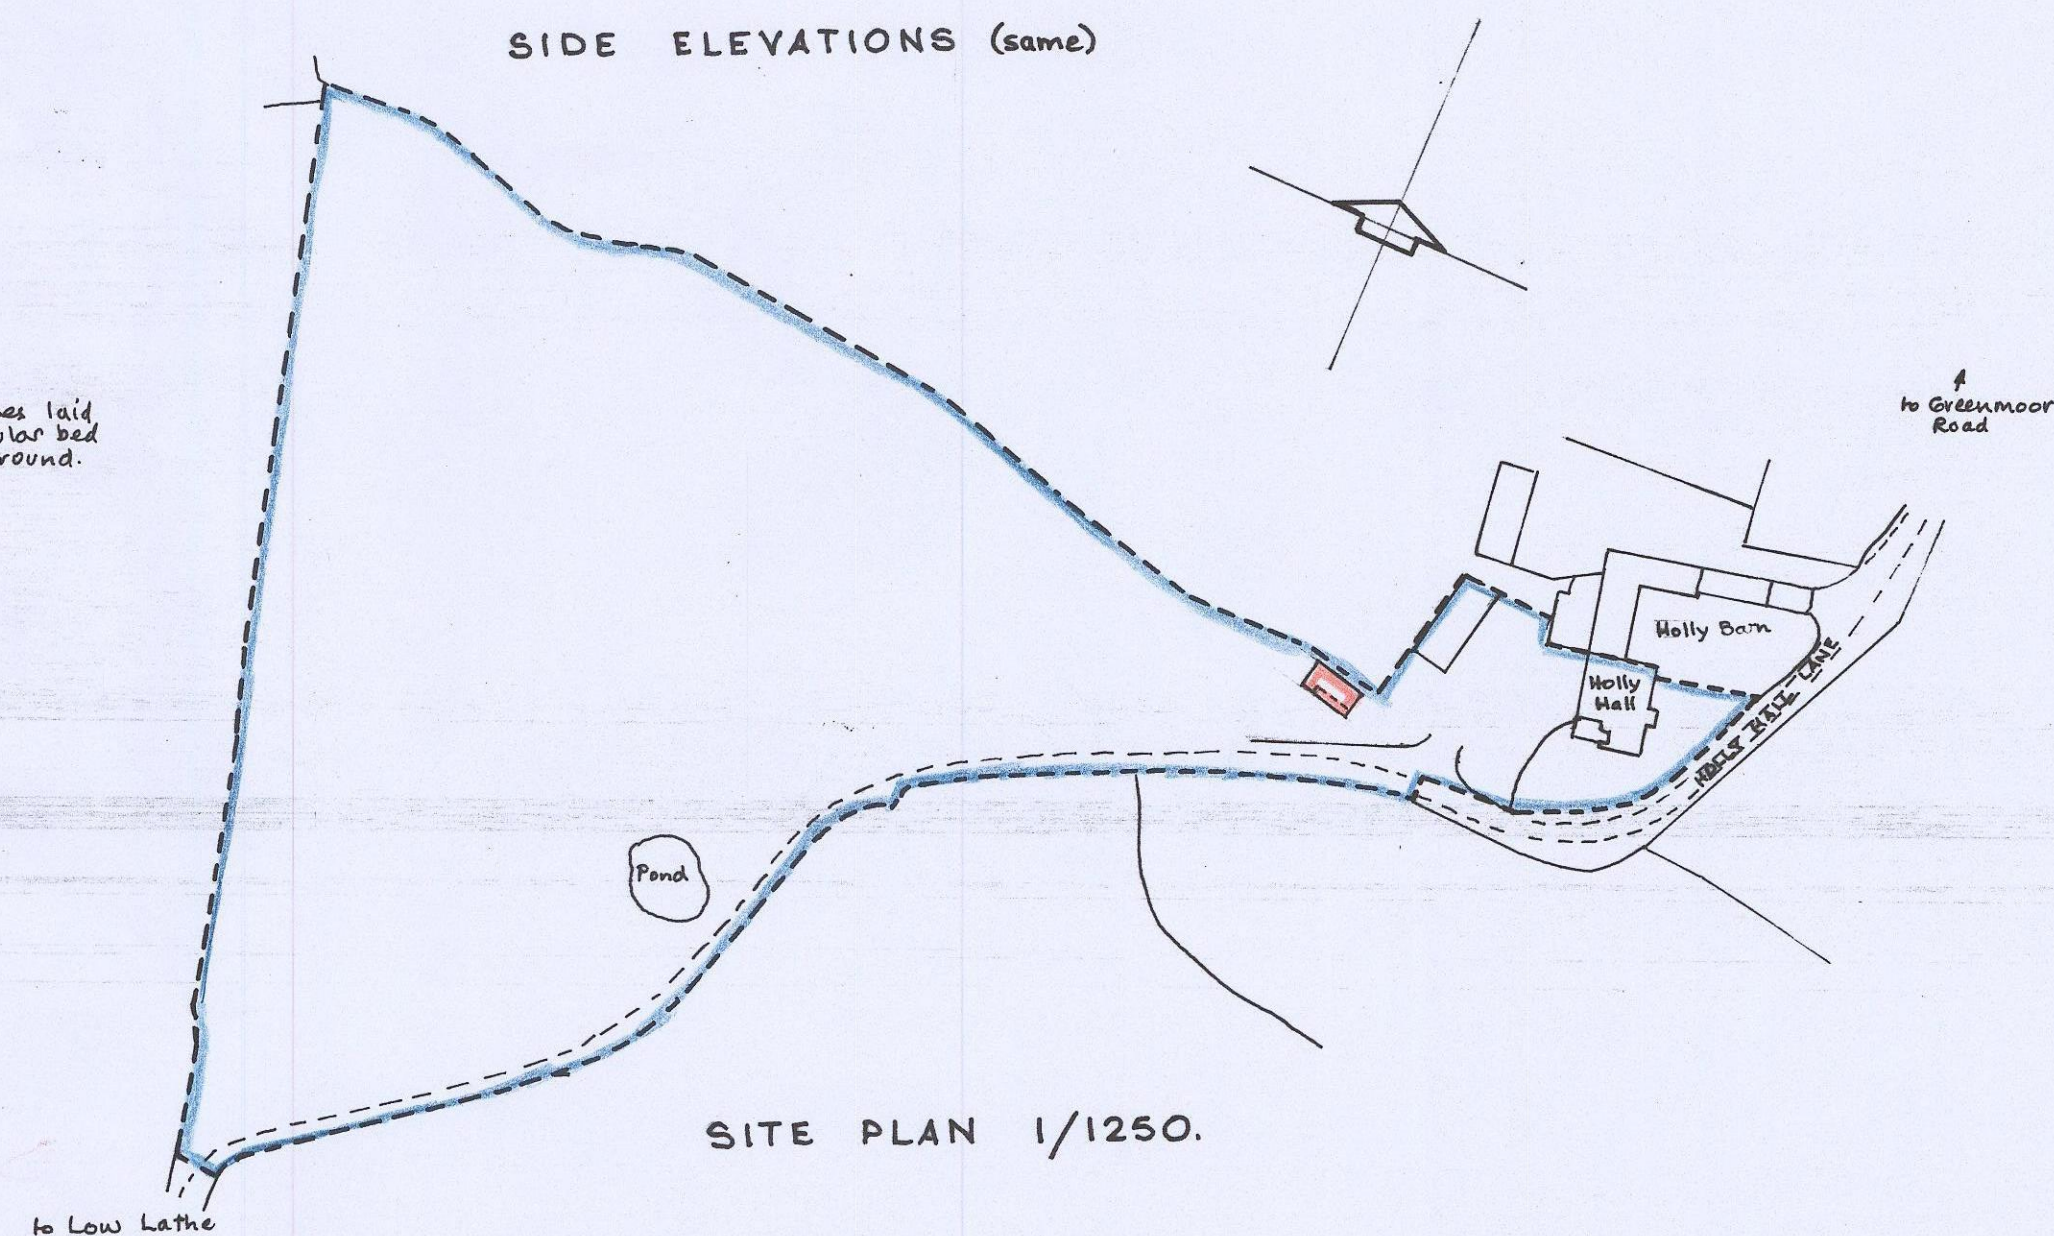

SITE PLAN 1/1250.

PROPOSED STABLES & TACK ROOM AT HOLLY HALL, HOLLY HALL LANE, GREENMOOR S35 7DQ FOR JOHN ARMITAGE.