


## Appendix III

### Plans



- Legend**
- Application Boundary
  - Site Boundary of Former Coke Works and Extent of Ownership

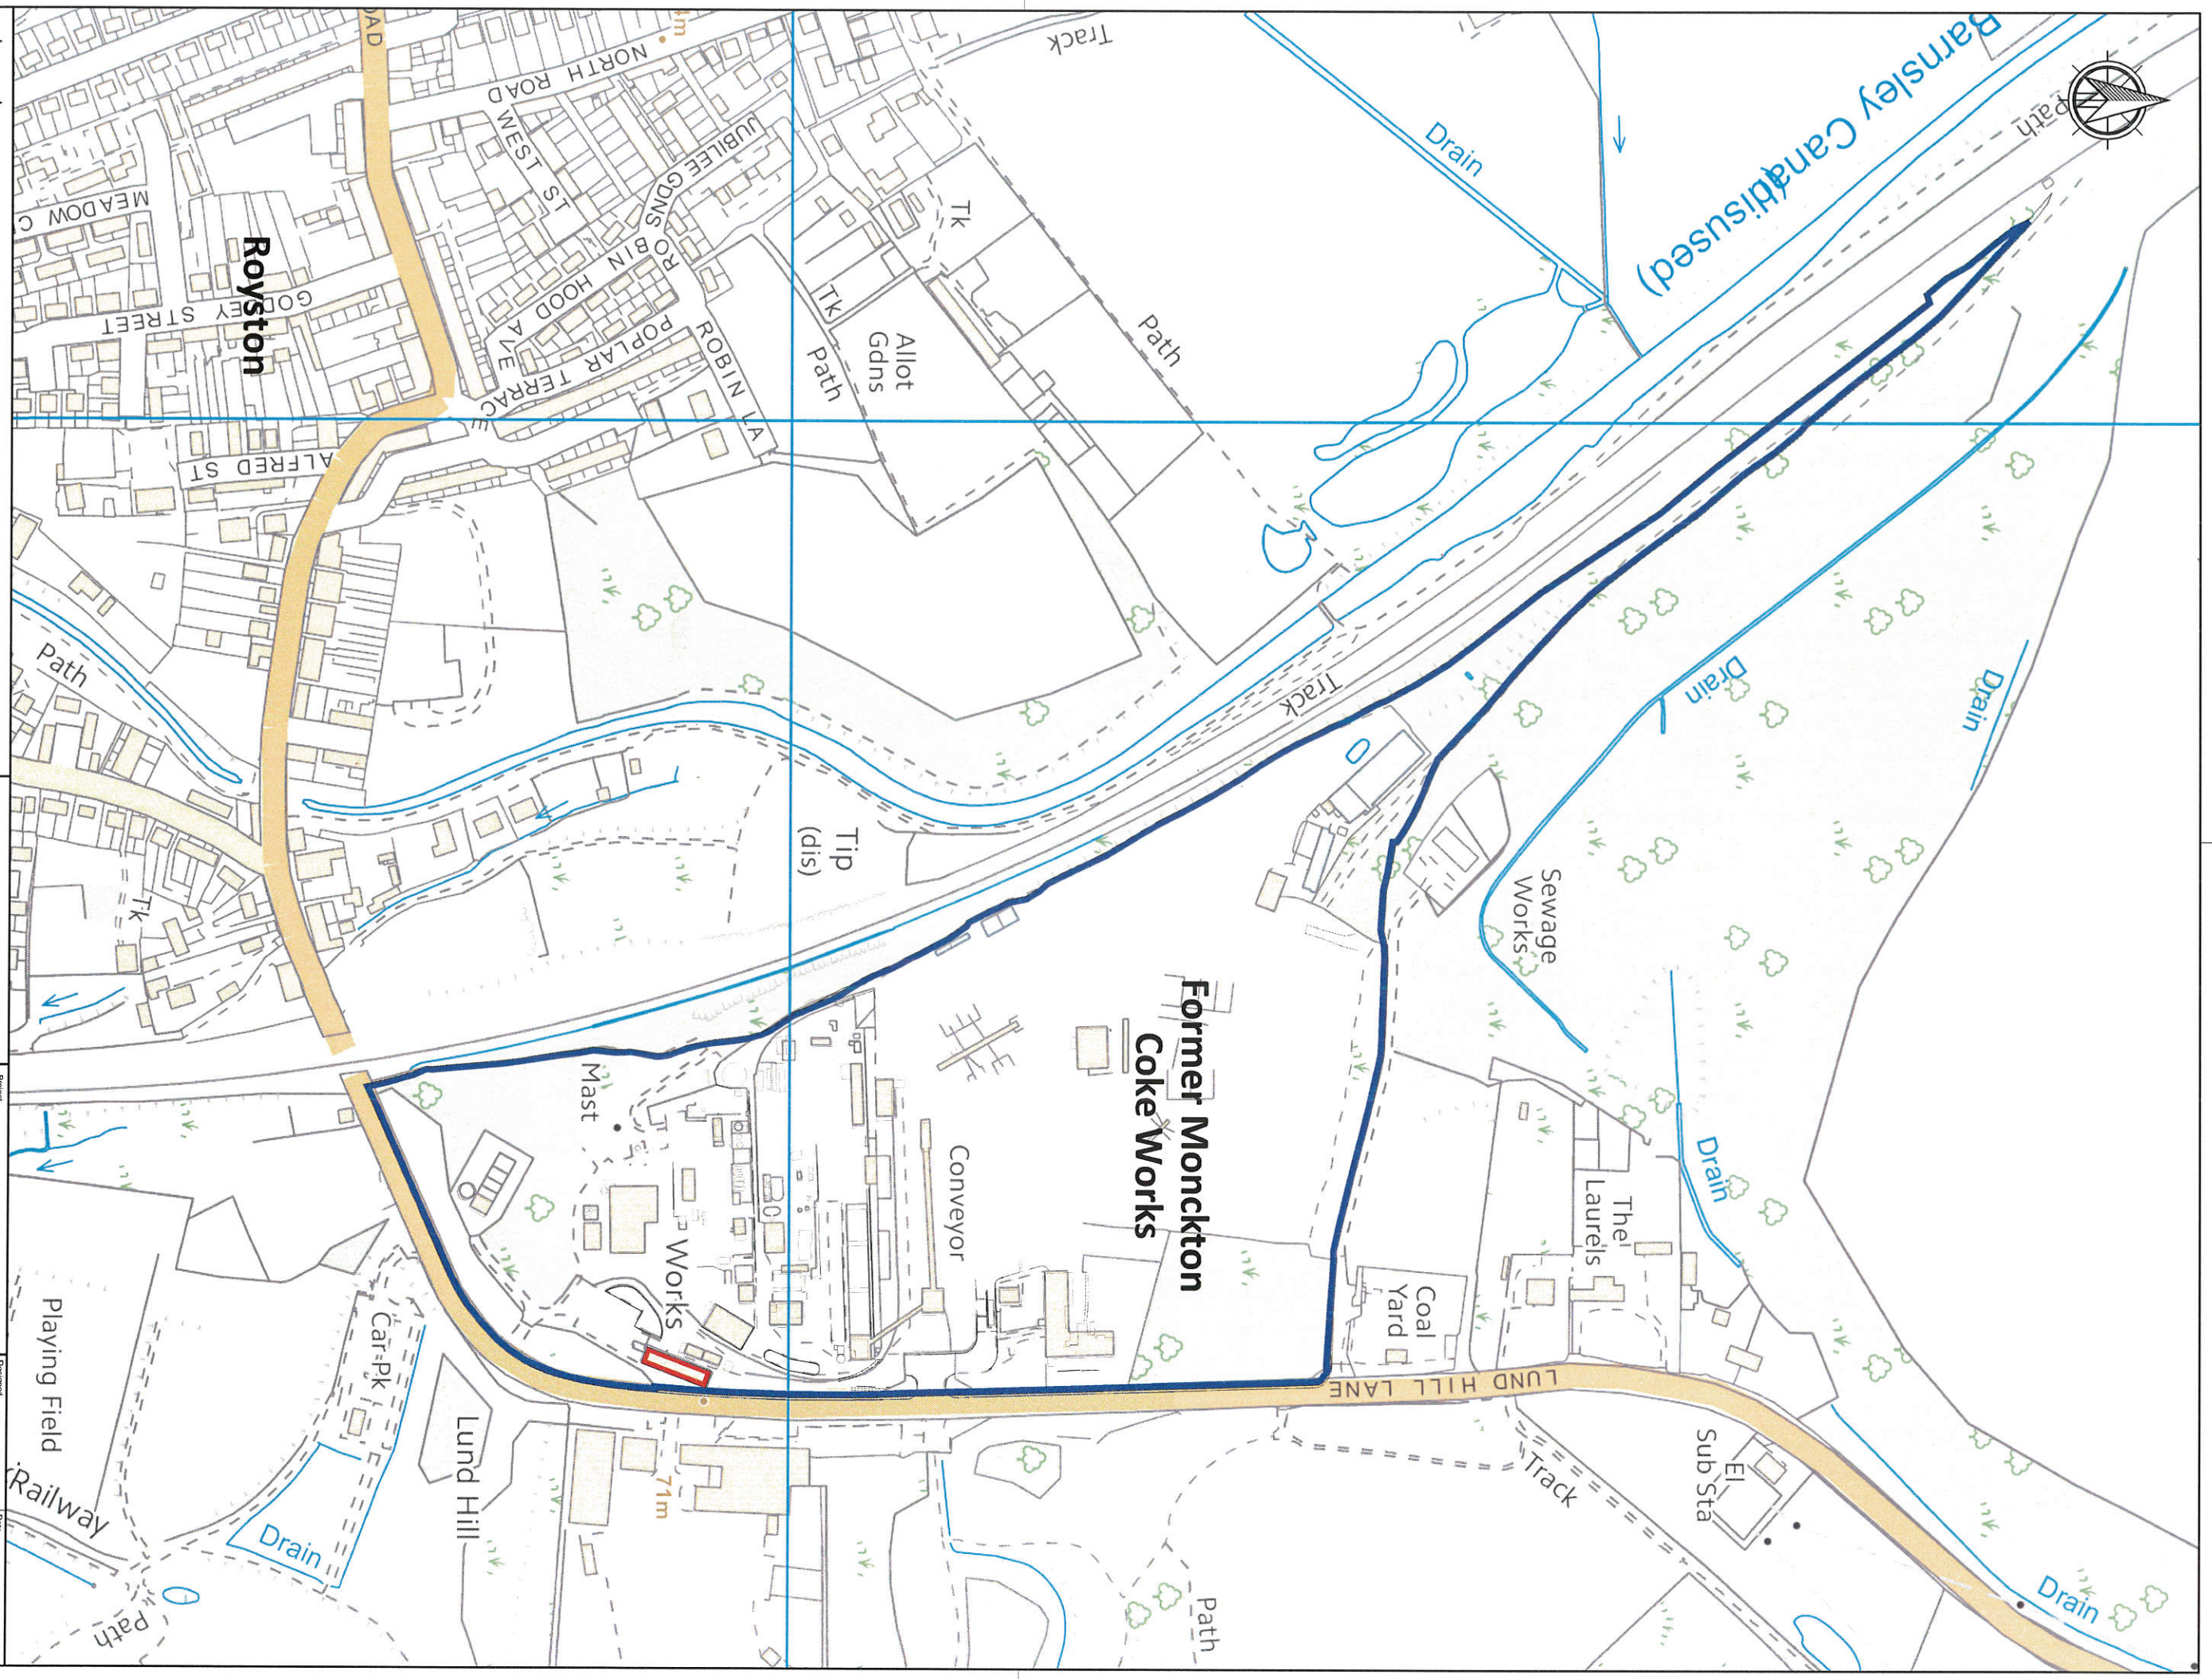


**Hargreaves**  
 West Terrace, Ebb Warming, Durham, DH7 9PT  
 Tel: 0191 373 4485 Fax: 0191 373377  
 www.hargreaves.co.uk

Project: **Former Monckton Coke Works Office Refurbishment**  
 Title: **Site Location Plan**

Designed	LW	Date
FR		13/07/16
Checked		
	FR	Scale: 1:2500 @A2
		Drawing No: 27005 Rev A

Based upon Ordnance Survey maps with the sanction of the controller of H.M. Stationery Office.  
 Crown Copyright Reserved. Licence Number 10005857.

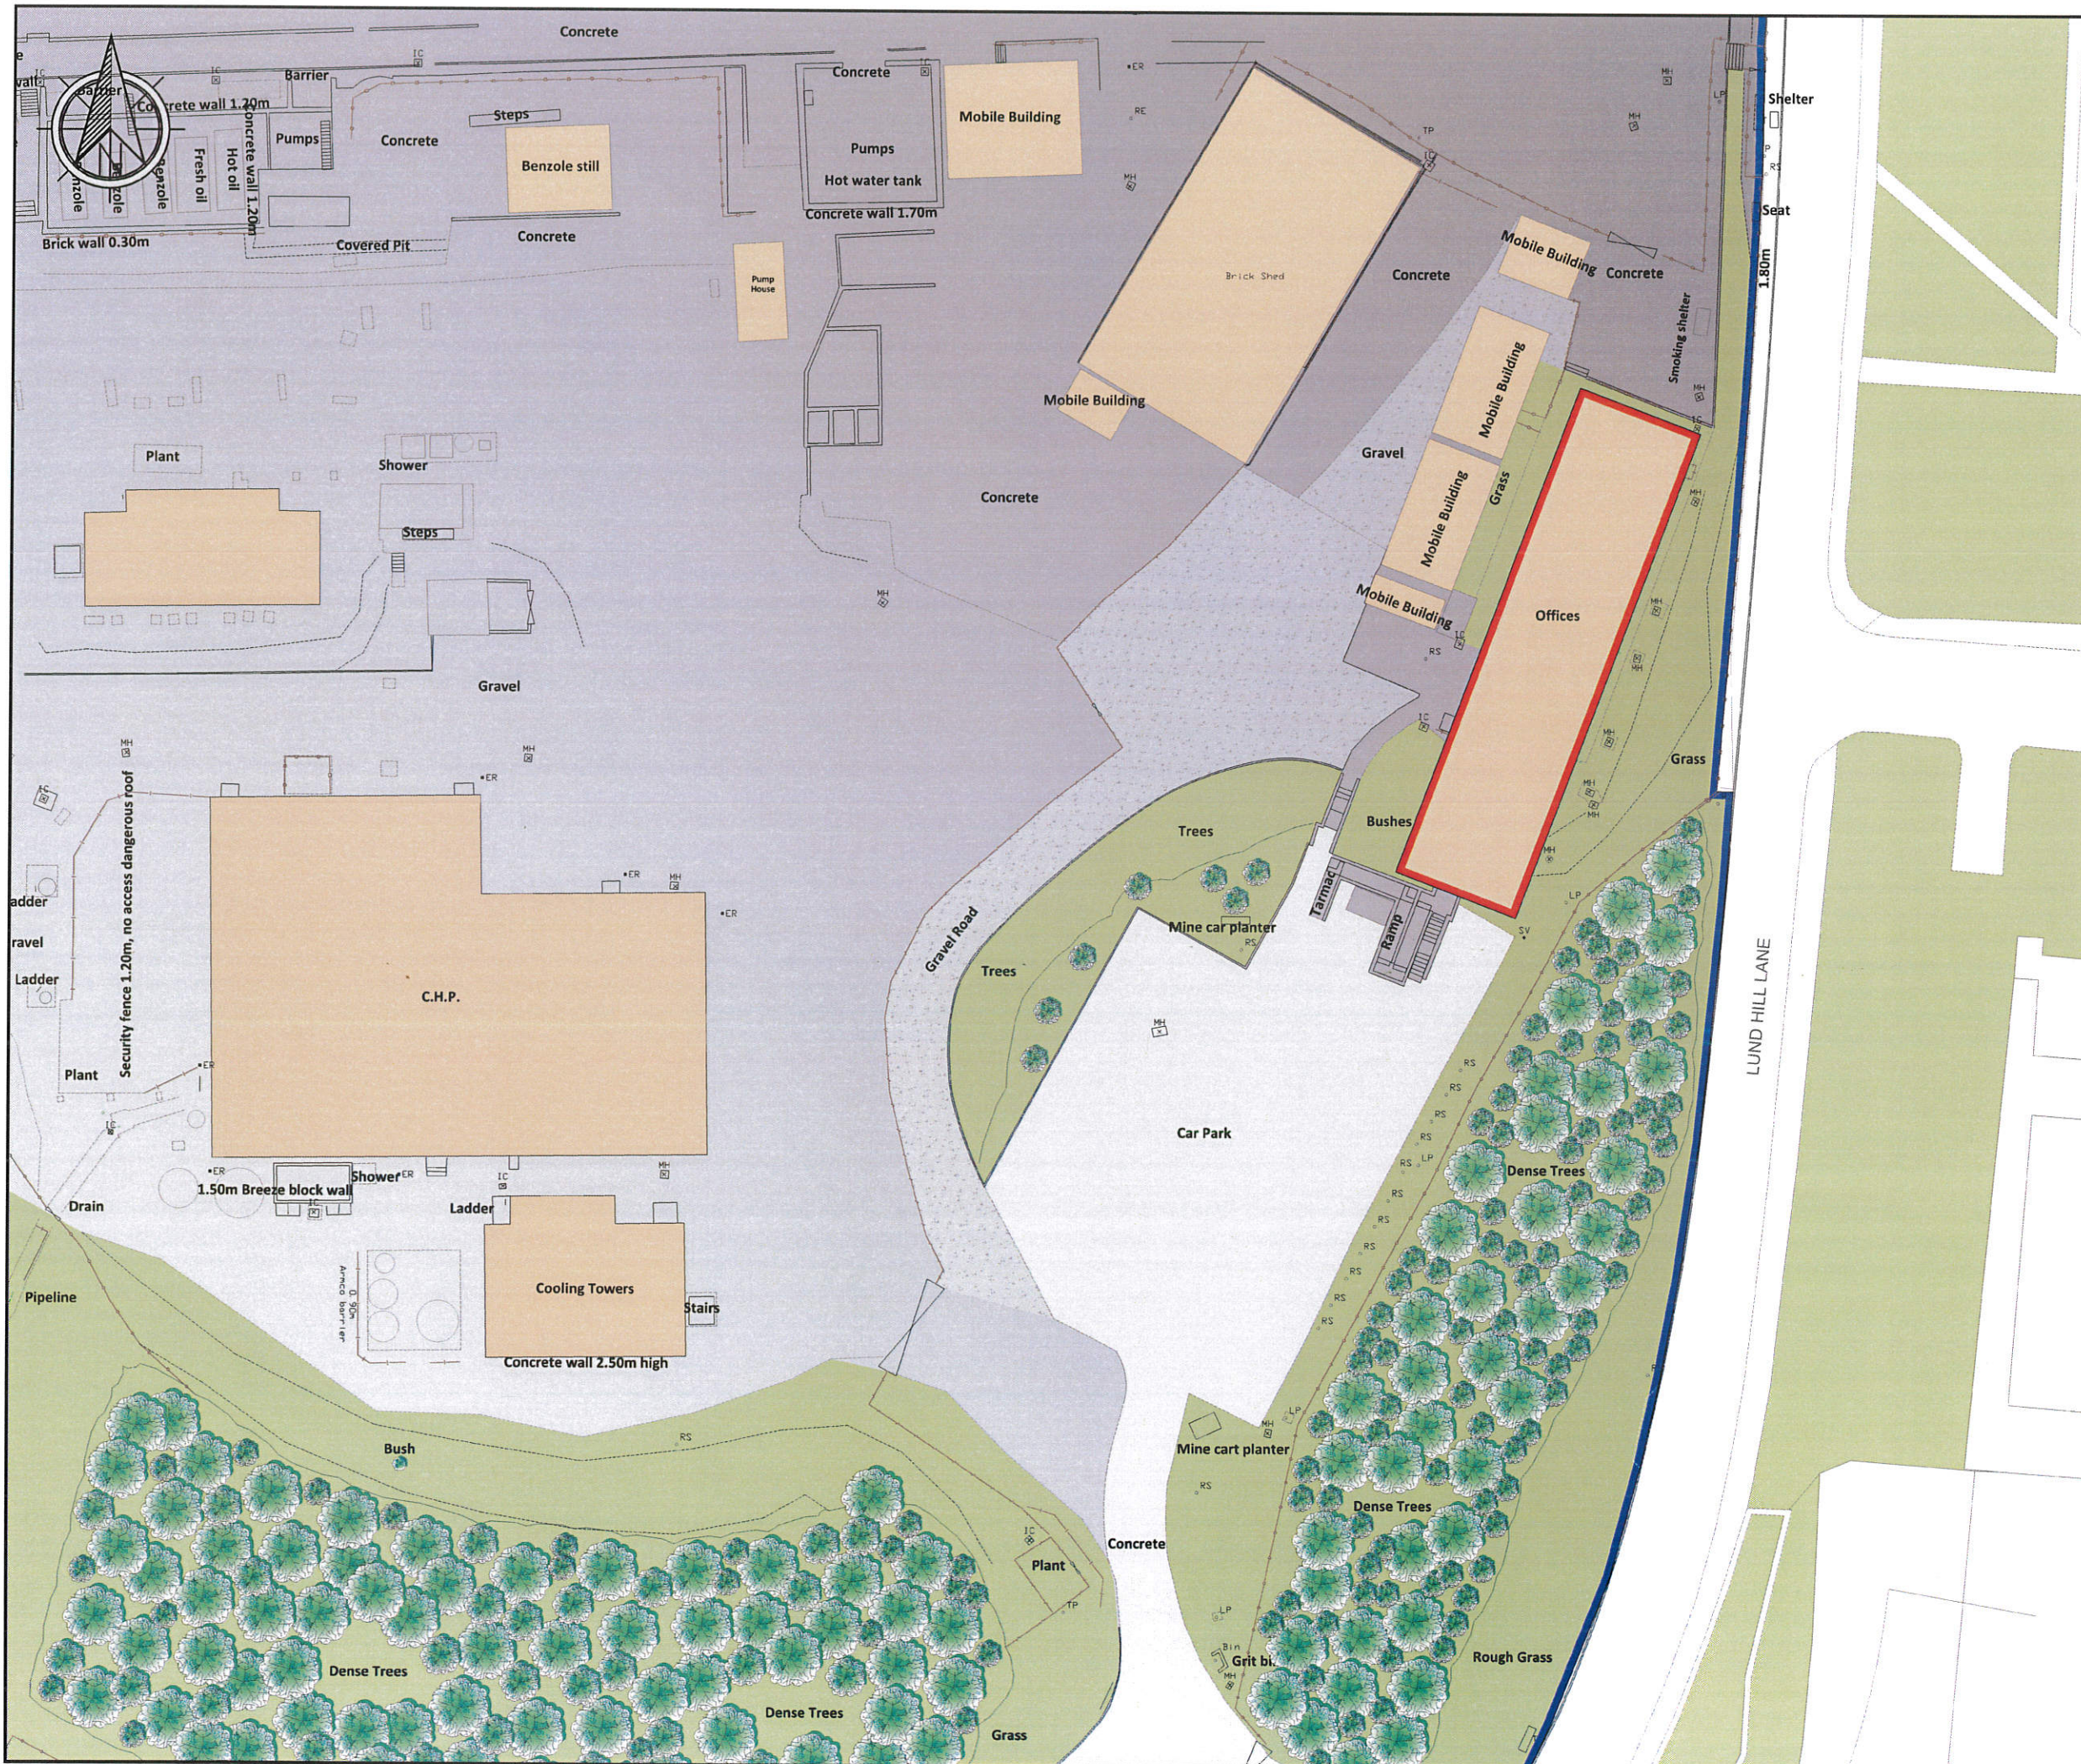

### Legend

- Application Boundary
- Site Boundary of Former Coke Works and Extent of Ownership



West Terrace, Esh Winning, Durham, DH7 9PT  
 Tel: 0191 373 4485 Fax: 0191 3733777  
 WWW.hsgplc.co.uk

Project  
**Former Monckton  
 Coke Works  
 Office Refurbishment**

Title  
**Site Layout Plan**

Designed	LW	Date	13/07/16
Drawn	FR	Scale	1:500 @A3
Checked		Drawing No.	27606 Rev.A

Based upon Ordnance Survey maps with the sanction of the controller of H.M. Stationery Office. Crown Copyright Reserved. Licence Number 100056857.