

rear servicing access

open shared yard


plans as proposed

Scale 1 to 100 @A3

tables and chairs for use during those hours defined in the planning conditions

NO CHANGES TO THIS ELEVATION


DESIGNATED EMERGENCY FIRE EXIT FROM PUB

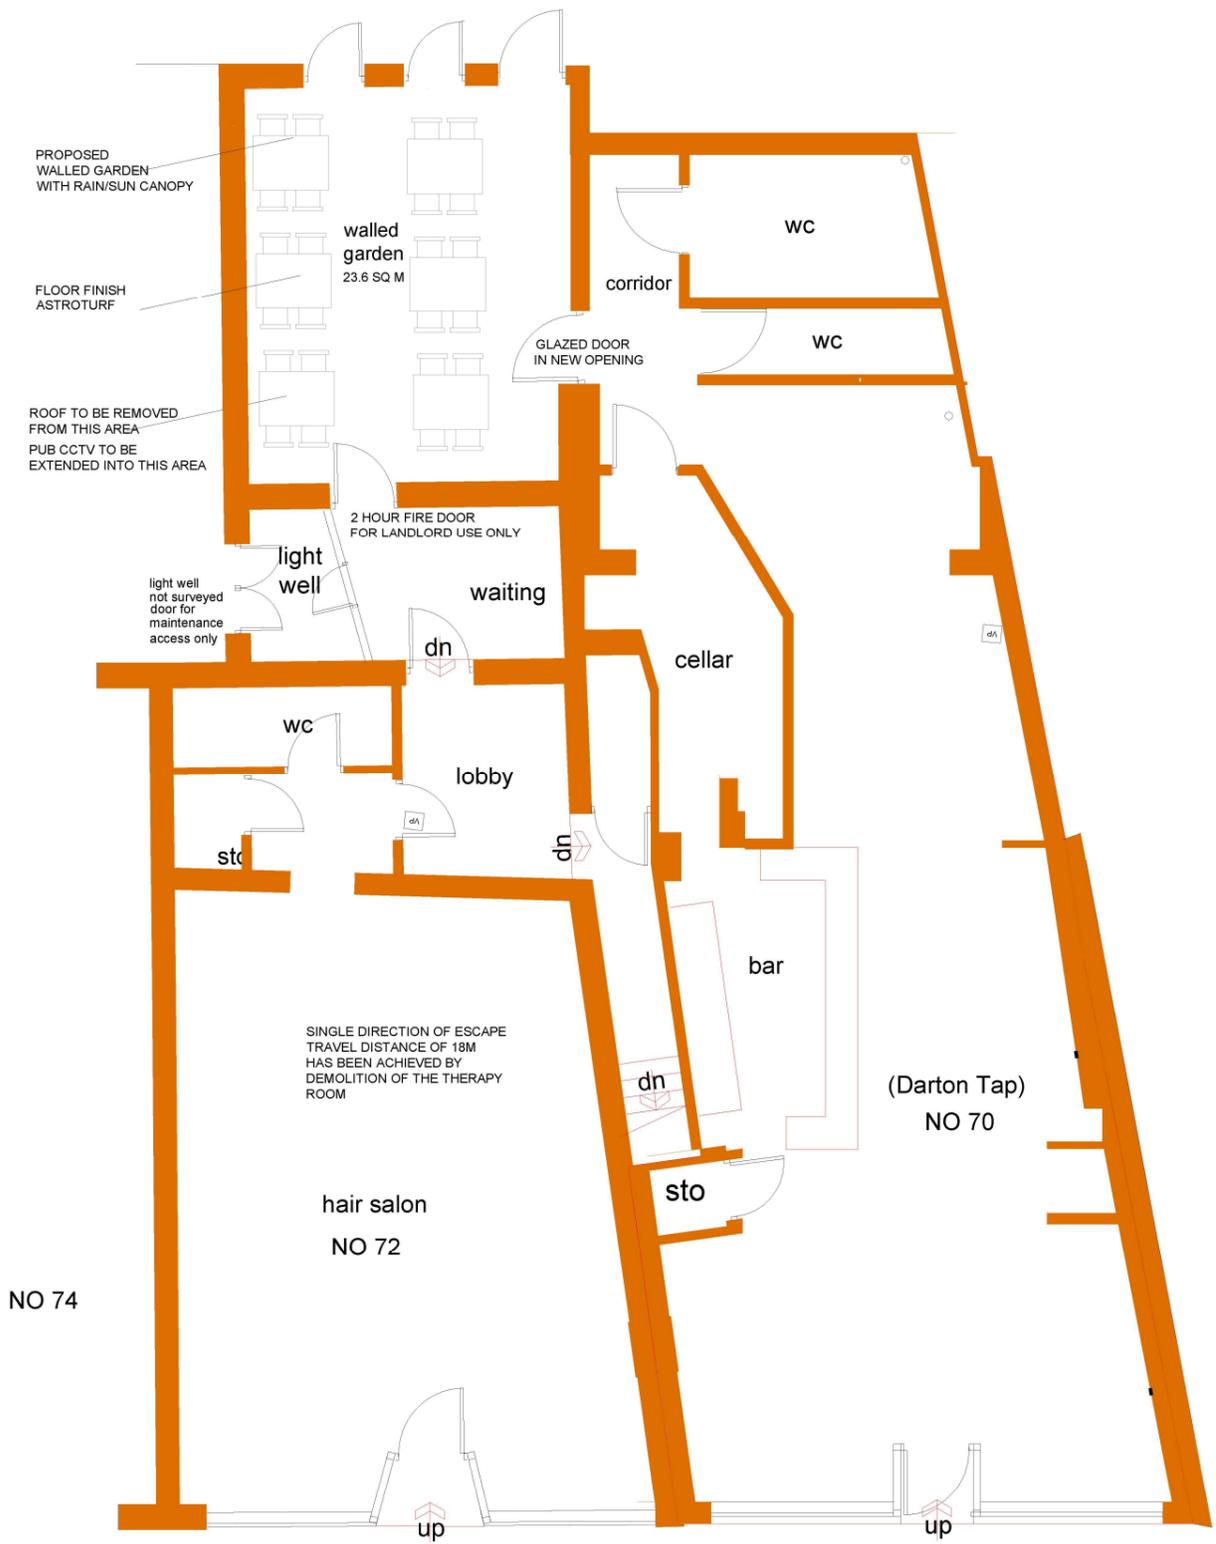

CHURCH STREET

overhead retractable canopy

The outdoor seating area will have an ivory coloured retractable rain/sun screen canopy over it in order to achieve 2.4m headroom

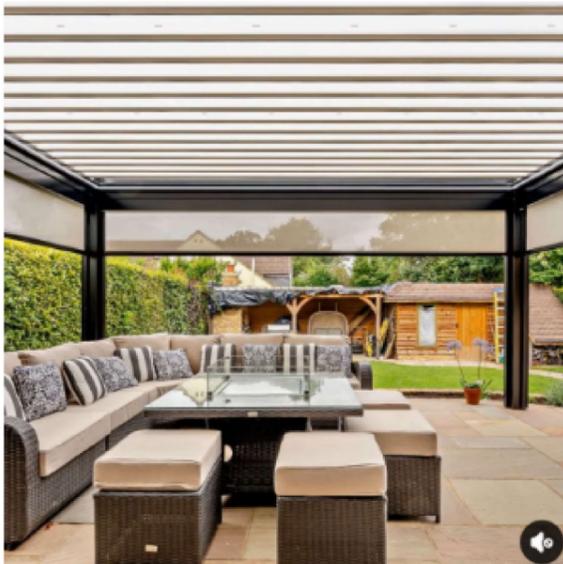

JULIE MURRAY ARCHITECTURE
4 BROOKSIDE CLOSE, HACKENTHORPE
SHEFFIELD S12 4LE 0114 247 0602

TITLE part change of use of salon
to form walled garden
Darton Tap 70 Church St
DARTON BARNESLEY
CLIENT K Staniland

PLANS AS PROPOSED

DATE 17/4/2025 SCALE 1:100 and 1:50@A1

DRAWING No.
s/25/02



REVISION