


plans as existing


Scale 1 to 100 @A3



CHURCH STREET

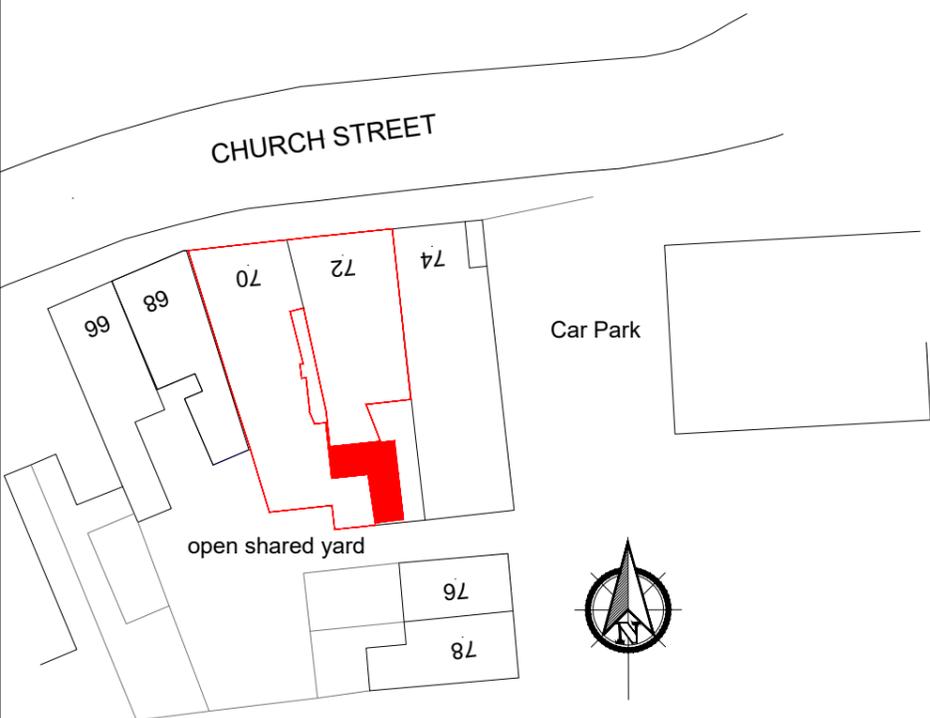

block plan 1:500

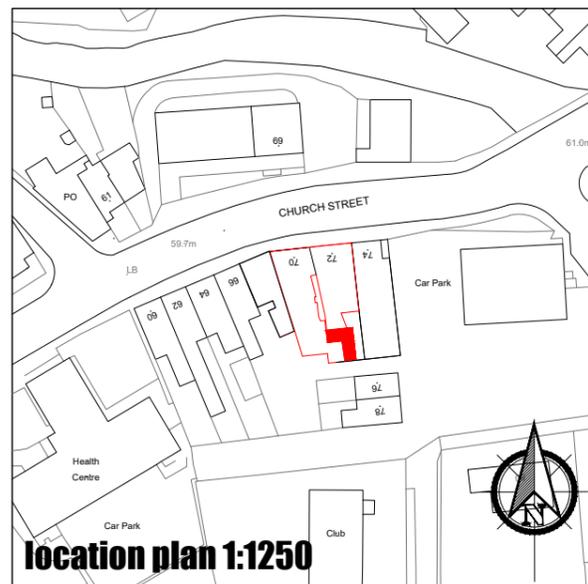

location plan 1:1250

CHANGE OF USE

JULIE MURRAY ARCHITECTURE
4 BROOKSIDE CLOSE, HACKENTHORPE
SHEFFIELD S12 4LE 0114 247 0602

TITLE part change of use of salon
to form walled garden
Darton Tap 70 Church St
DARTON BARNSELY
CLIENT K Staniland

PLANS AS EXISTING
1:100 @A3
DATE 20/5/2025 SCALE 1:100 and 1:50@A1

DRAWING No.
s/25/01

REVISION a | | | | |

