



# Agricultural Restoration & Landscape Enhancement Scheme

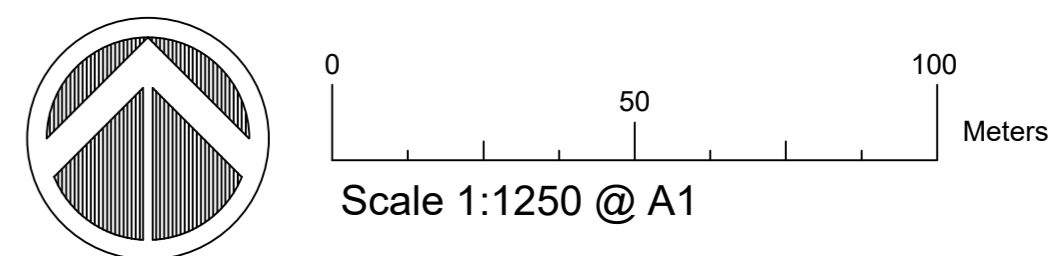

Key:

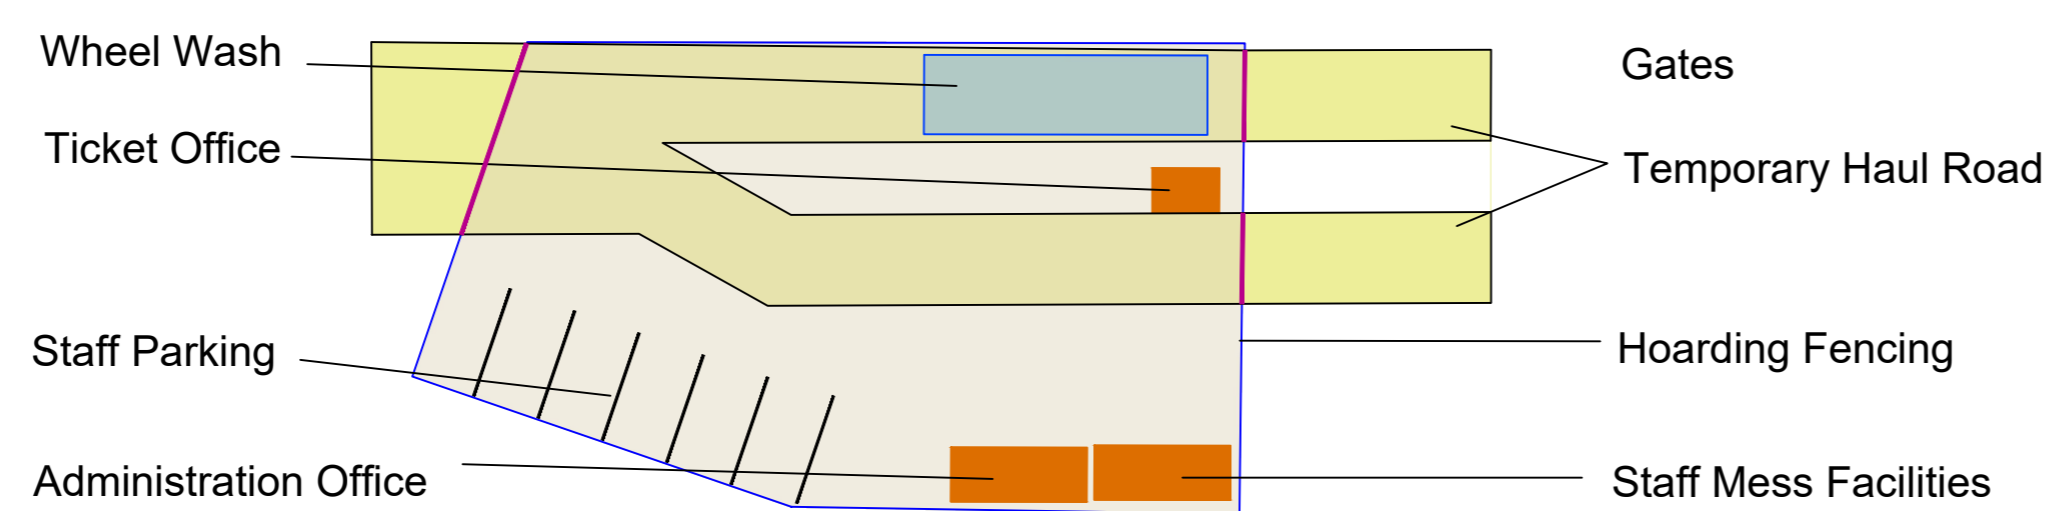

Drawn By: GW	Revision No.:
Scale: 1: 1250 @ A1	Drawing No: 901.10
Project Name: Grimethorpe	Date: 25/05/23
Drawing Name: Construction Site Set-up	Checked By BW

