
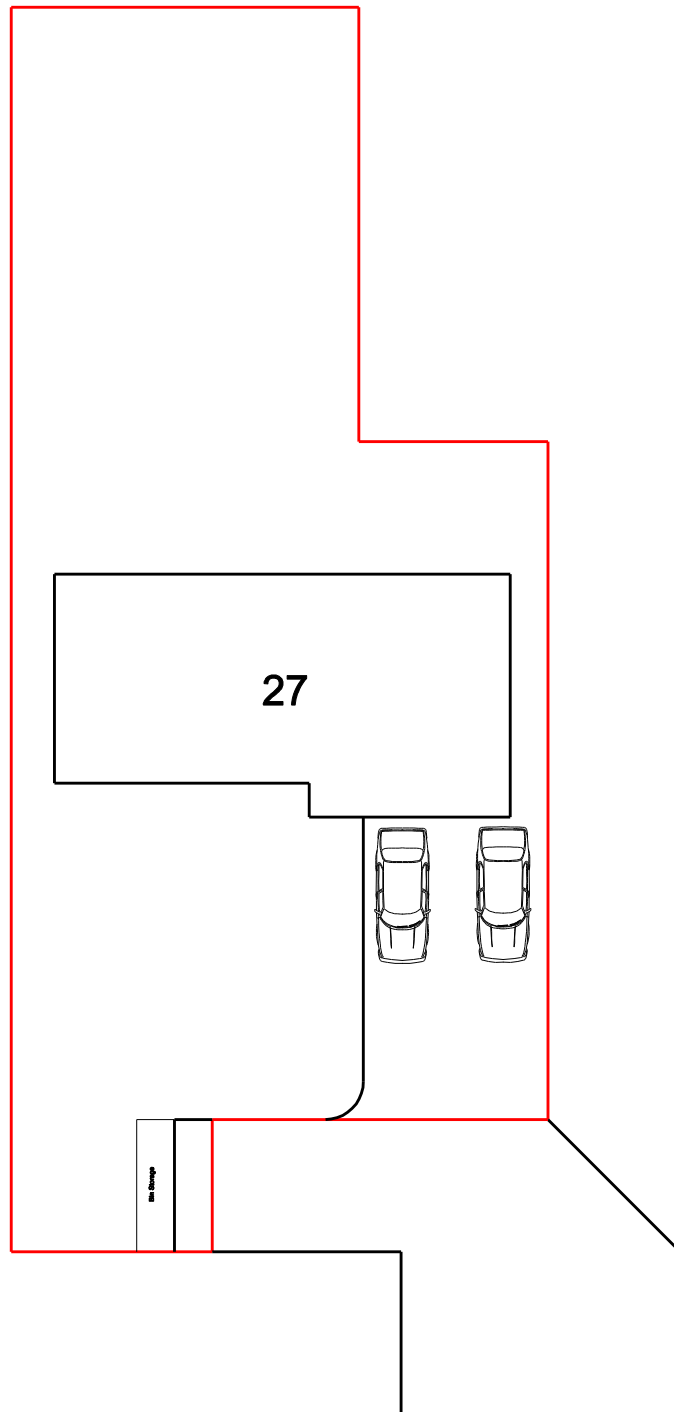


Site plan

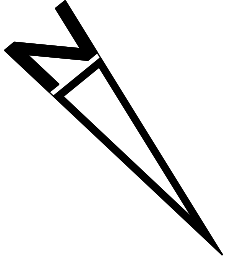

Metres

Scale : 1/200
Date : August 2026

Proposed Alterations
27 Chapel Street
Birdwell
Barnsley
S70 5UW