



2 First Floor
 1 : 50

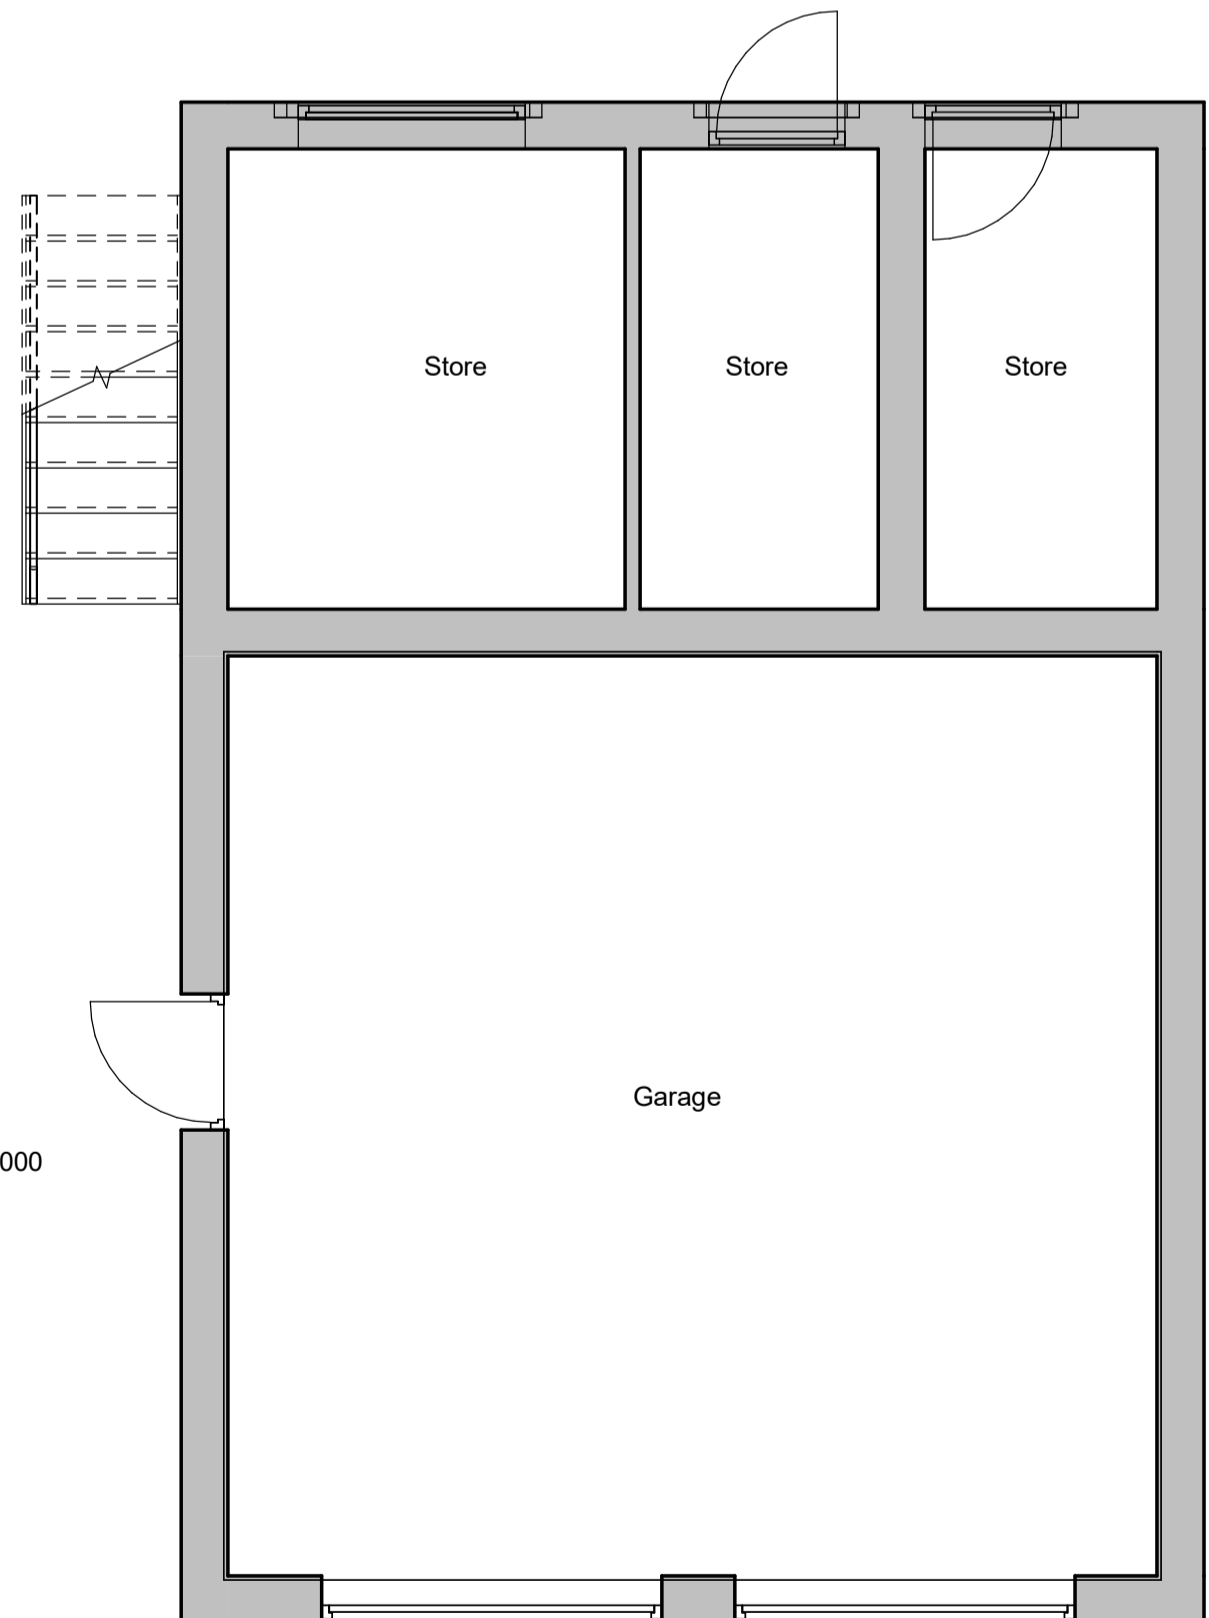

1 Existing Ground Floor Plan
 1 : 50

P2	Planning Submission	19.11.25	CJR	JL
P1	Initial Issue	03.10.25	CJR	JL
Rev	Description	Date	By	Chk

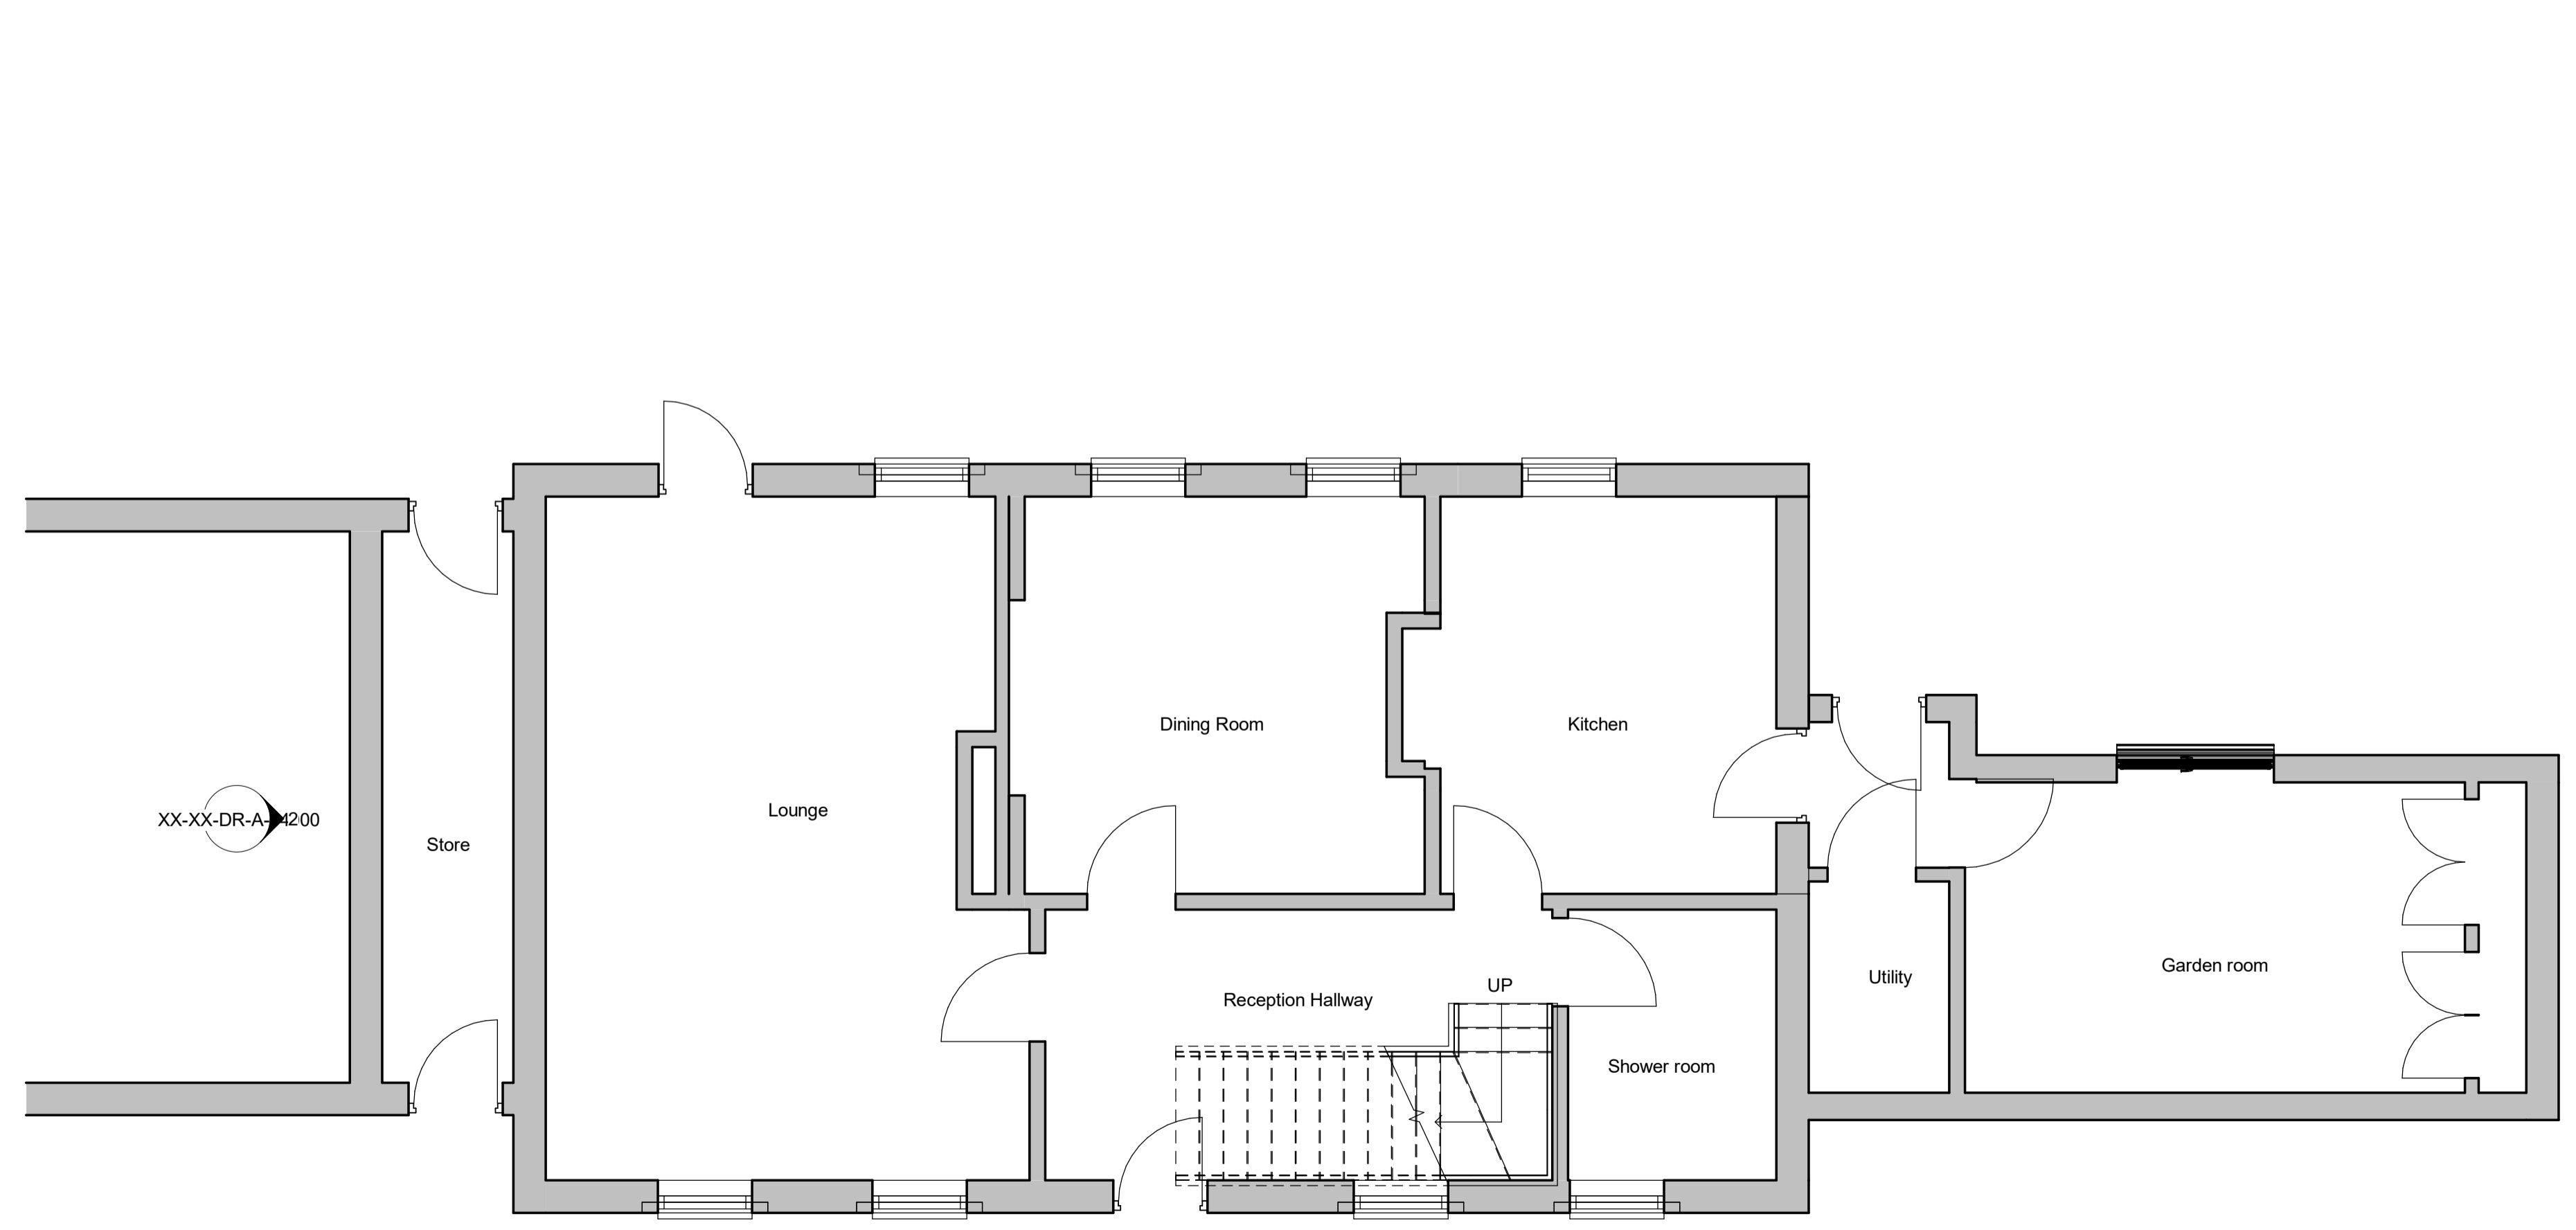

Contact Us - hello@s75.design
 Project
 53 Keresforth Hall Road,
 Barnsley S70 6NL

Drawing
 Existing GA Floor Plans

Scale	Drawn	Date
1 : 50	CJR	Nov '25

Drawing Purpose
 PLANNING APPLICATION

Ref	Rev.
1014-S75-XX-XX-DR-A-02000	P2