


COMPASS HOUSE

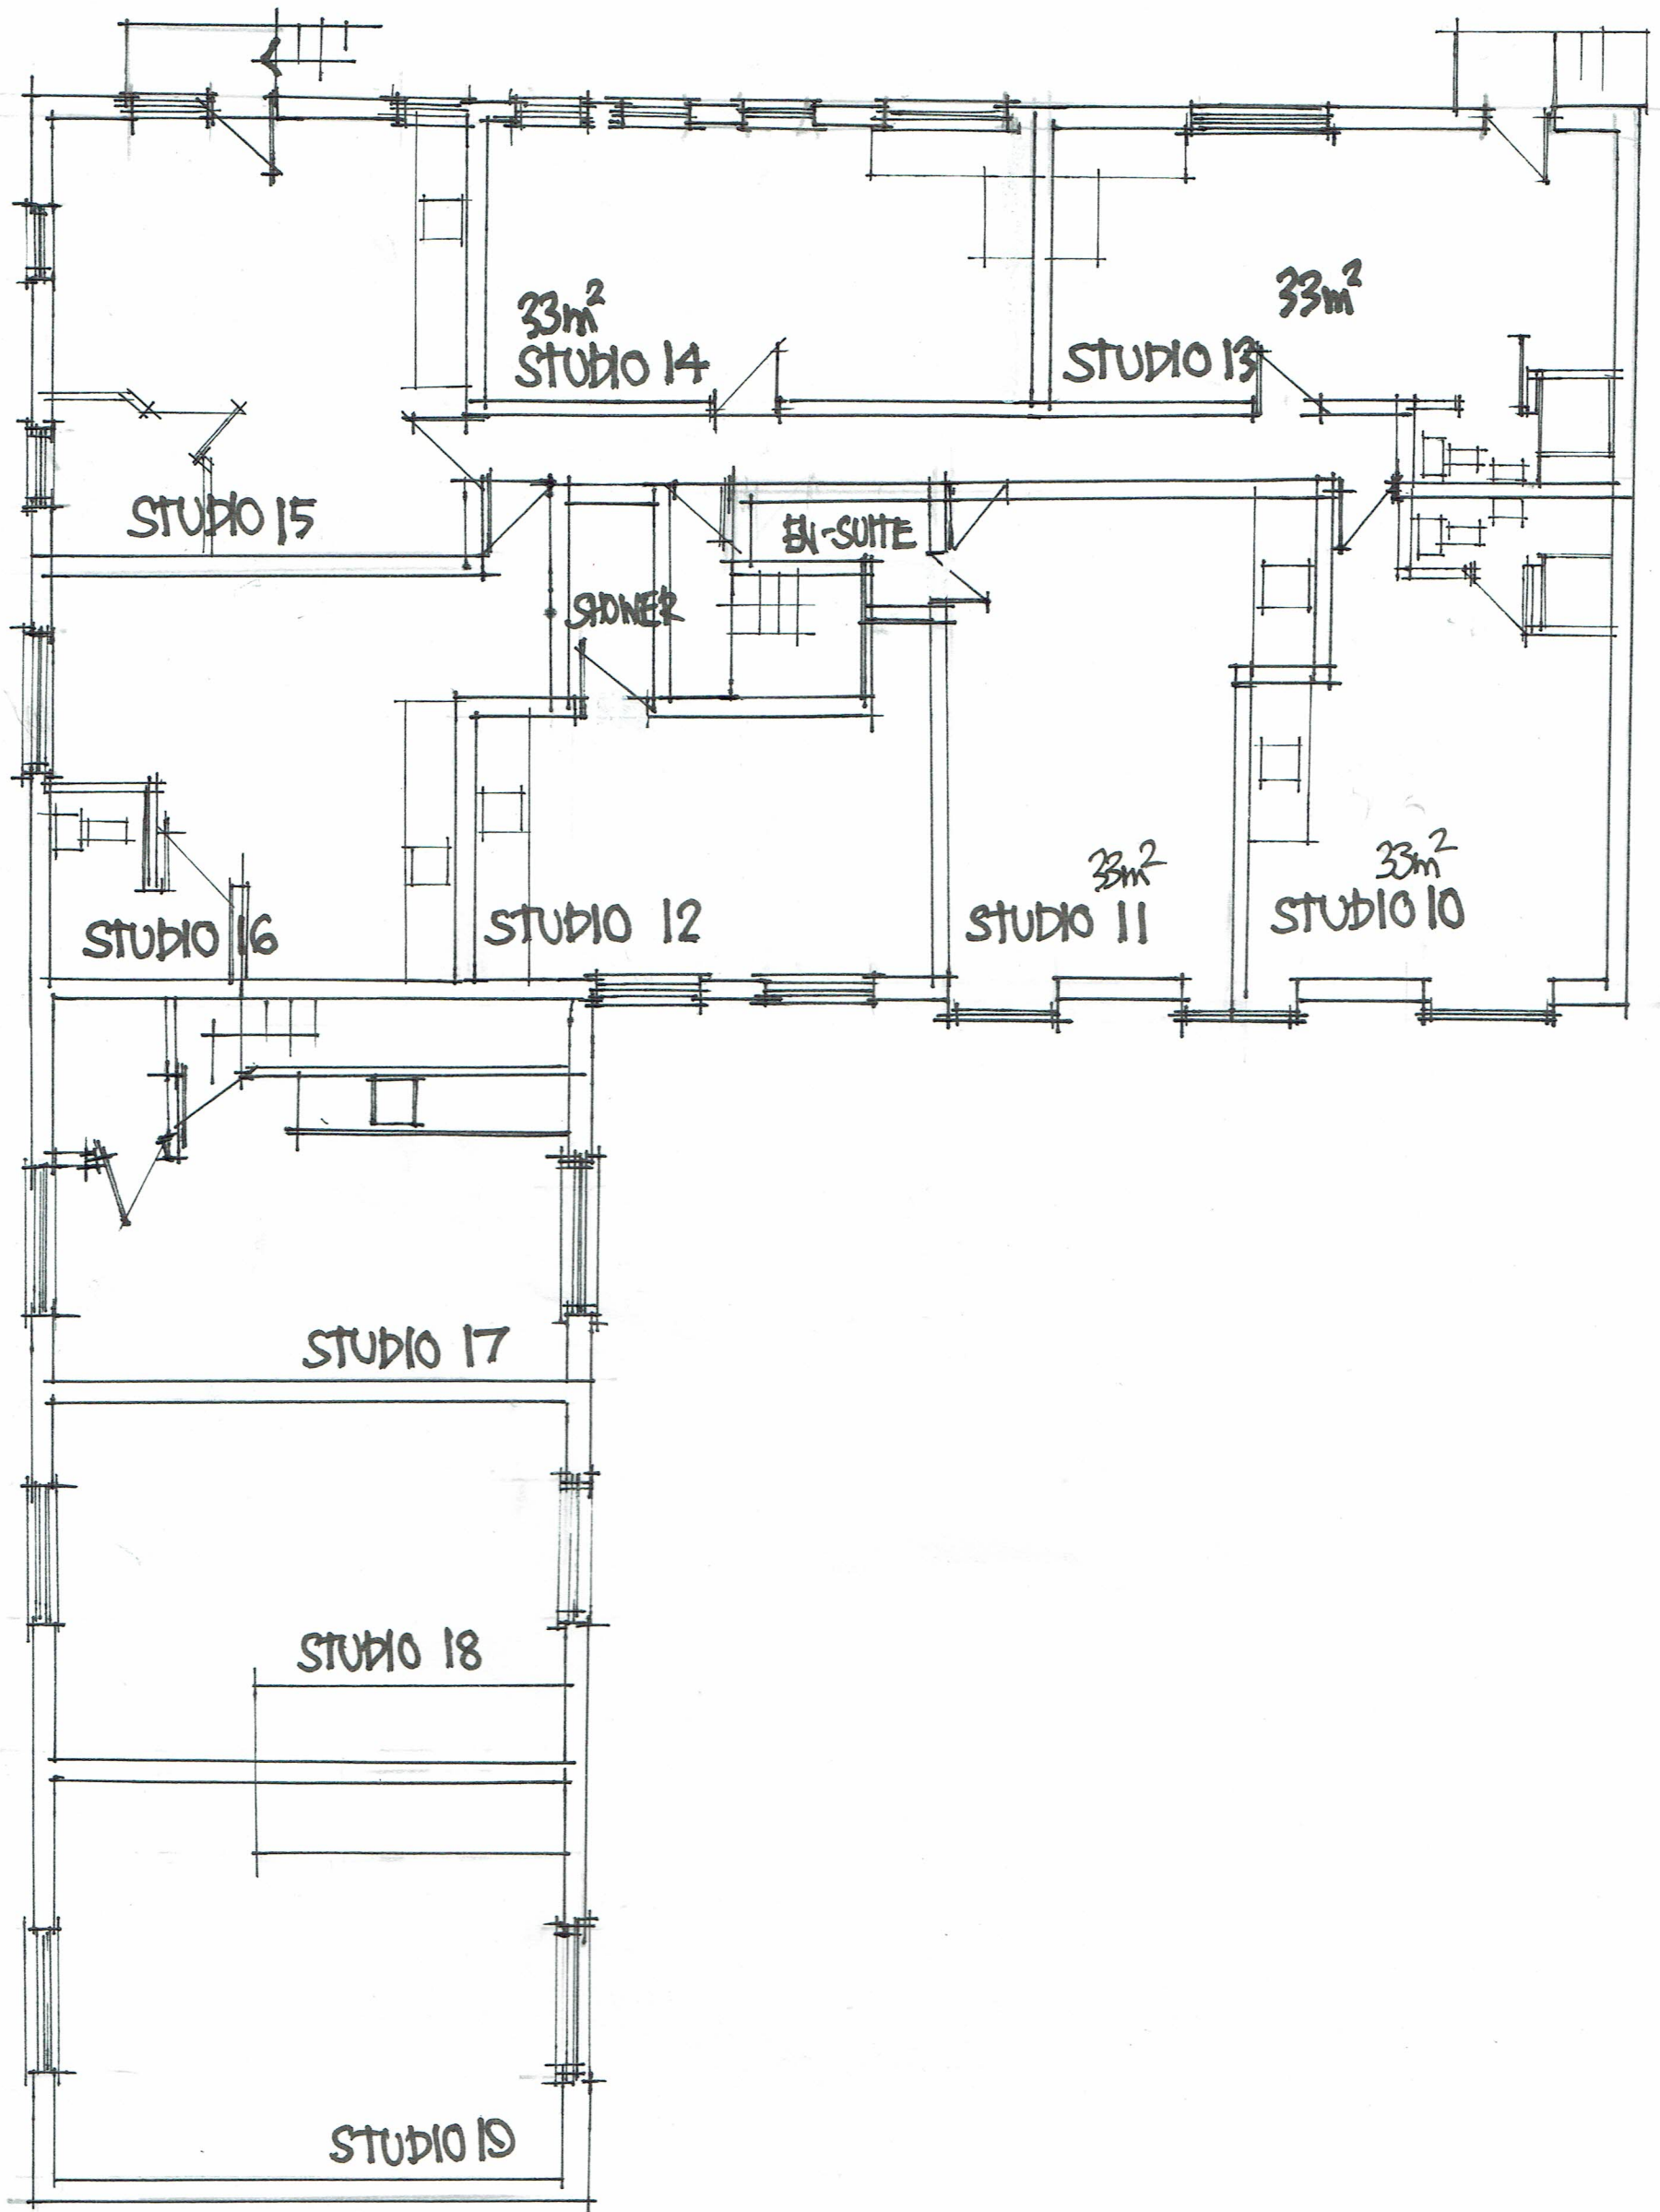

PROPOSALS
FIRST FLOOR

SCALE 1:100