



Service Yard Elevation
1 : 200

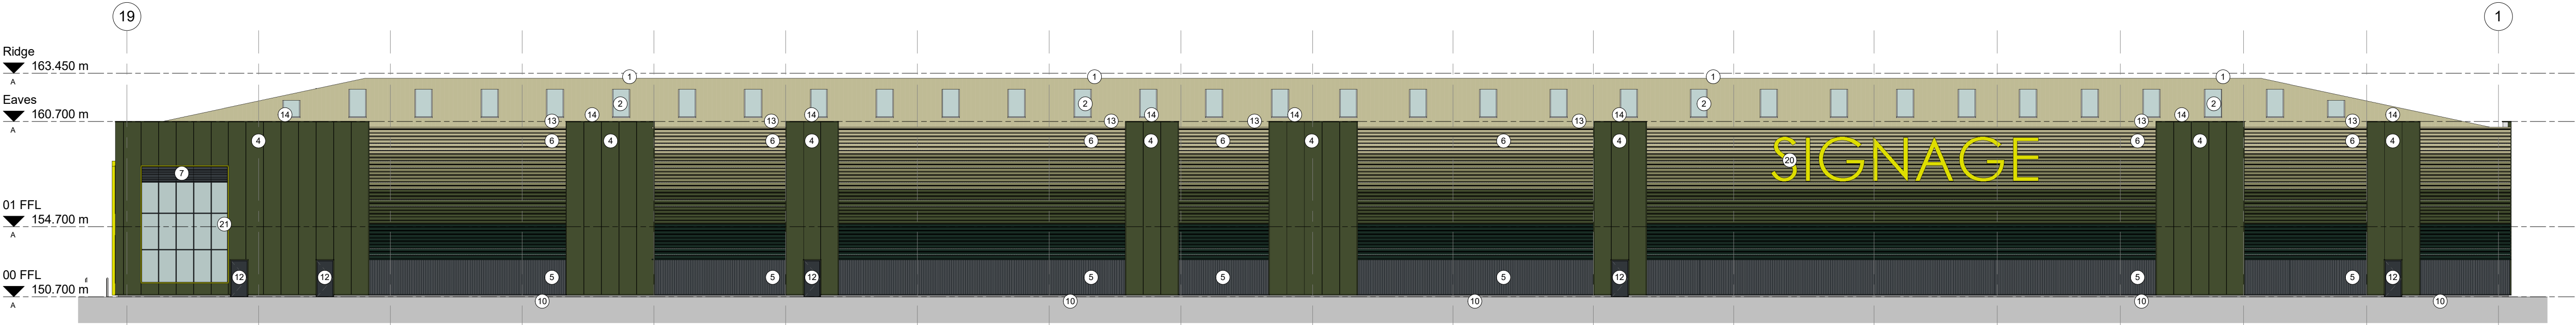

M1 Motorway Elevation
1 : 200




Front Elevation
1 : 200

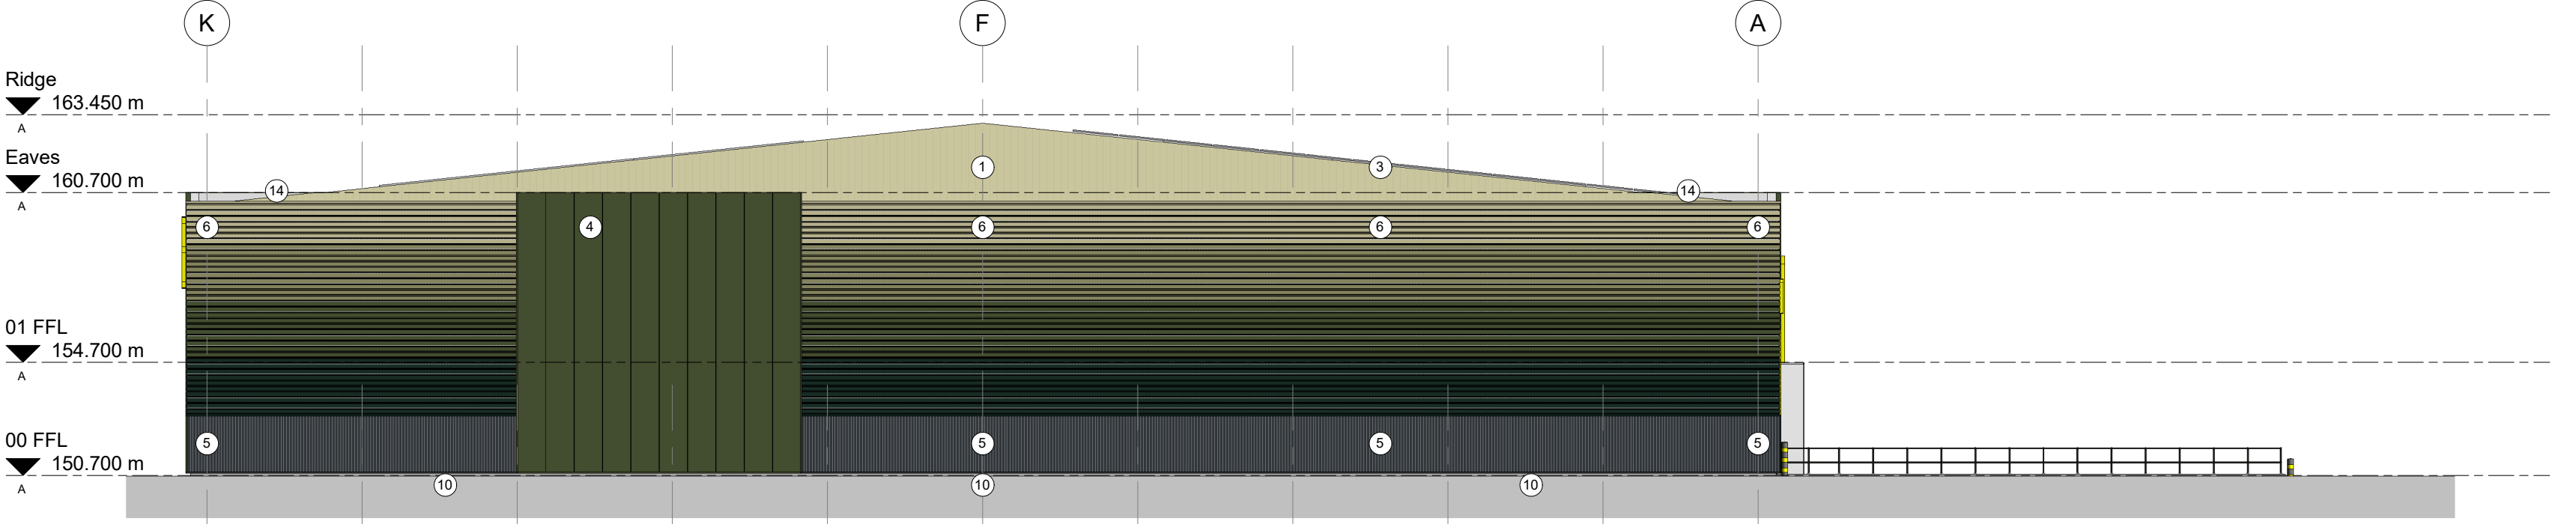

Highm Lane Elevation
1 : 200

External Materials Specification-A		
Ref	Specification	Colour
1	CA Building Products Twin Therm or equivalent profiled Plastisol HPS200 coated steel sheets	Soft Green RAL 100 80 20
2	Triple skin non-fragile safety rooflights, in glass reinforced polyester (GRP) to match the roofing system (minimum 12%)	
3	Photovoltaic Panels	
Note - Rainwater disposal shall be by means a syphonic drainage system of galvanised gutters with downpipe and discharge locations agreed. All gutters shall be insulated before assembly and have a factory applied protective finish to external surfaces.		
4	Kingspan KS900/1000 MR composite cladding laid Vertically. Flashings to be pressed metal Plastisol HPS200 coated with preformed corners. Panel thickness to suit M&E U-Value calculations....	Olive Green RAL 100 30 20
5	Euroclad Trapezioda/Cladding Plastisol HPS200 coated steel sheets laid vertically with preformed corners and returns. Panel thickness to suit M&E U-Value calculations. Profile - 32-200-1000-MW5-4.	Spectrum Anthracite Grey RAL 9016
6	Euroclad Trapezioda/Cladding Plastisol HPS200 coated steel sheets laid horizontally with preformed corners and returns. Panel thickness to suit M&E U-Value calculations. Profile - 32-200-1000-MW5-4.	Graded vertically
Colour 1		Soft Green Ral 100 80 20
Colour 2		Karkil Ral 100 60 20
Colour 3		Olive Green Ral 100 30 20
Colour 4		Deep Green Ral 170 20 10
7	Integrated Louvre panels	Spectrum Grey Rock RAL 7016
8	Technal Viking or similar manufacturer, to be double glazed with hermetically sealed units, thermally broken, solar control, extruded aluminium system, polyester powder coated. (Spandrel / look-a-like panels shown hatched)	Anthracite Ral 7016
9	Prowall reinforced and insulated precast concrete system.	
10	Pre-cast Edge beam to underside of cladding - to be recessed where glazing & doors are indicated - Subject to SE details	
11	Fire exit doors to be Sterlit Strata High Security doors or equivalent comprising vandal-resistant heavy duty steel door sets Plastisol HPS200 coated	Metallic Silver RAL 9006
12	Fire exit doors to be Sterlit Strata High Security doors or equivalent comprising vandal-resistant heavy duty steel door sets Plastisol HPS200 coated	Anthracite Ral 7016
13	Parapet flashing to be pressed metal Plastisol HPS200 coated with preformed corners.	Soft Green Ral 100 80 20
14	Parapet flashing to be pressed metal Plastisol HPS200 coated with preformed corners.	Olive Green Ral 100 30 20
15	Level access door to be Sterlit Thermador Model 640 or equivalent plastisol-coated, insulated, sectional overhead shutters, 4000 x 5000mm....	Metallic Silver RAL 9006
16	Dock leveller doors to be Sterlit Thermador Model 640 or equivalent plastisol-coated, insulated, sectional overhead shutters, 3000 x 3000 mm	Metallic Silver RAL 9006
17	Dock Shelter to be Sterlit dock shelter Model WIS 300 - 3700 mm wide x 4550 mm high	
18	Stainless steel bollards	
19	Heavy Duty Bollard	
20	Indicative signage location (Subject to separate planning application.)	
21	Feature flashing to be pressed metal Plastisol HPS200 coated with preformed corners.	
All materials above are subject to Planning Approval.		

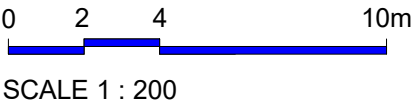

The Harris Group Ltd does not accept liability for any deviation to our drawings or specification. This drawing is copyright and may not be reproduced in whole or part without written authority. Do not scale off this drawing.
