


The general contractor is responsible for the verification all dimensions on site and the architect is to be informed of any discrepancy.

The status of information contained in a computer copy of this drawing shall be limited to that conveyed by the paper copy.

Revisions:

No.	Description	Date	Issued by
-----	-------------	------	-----------

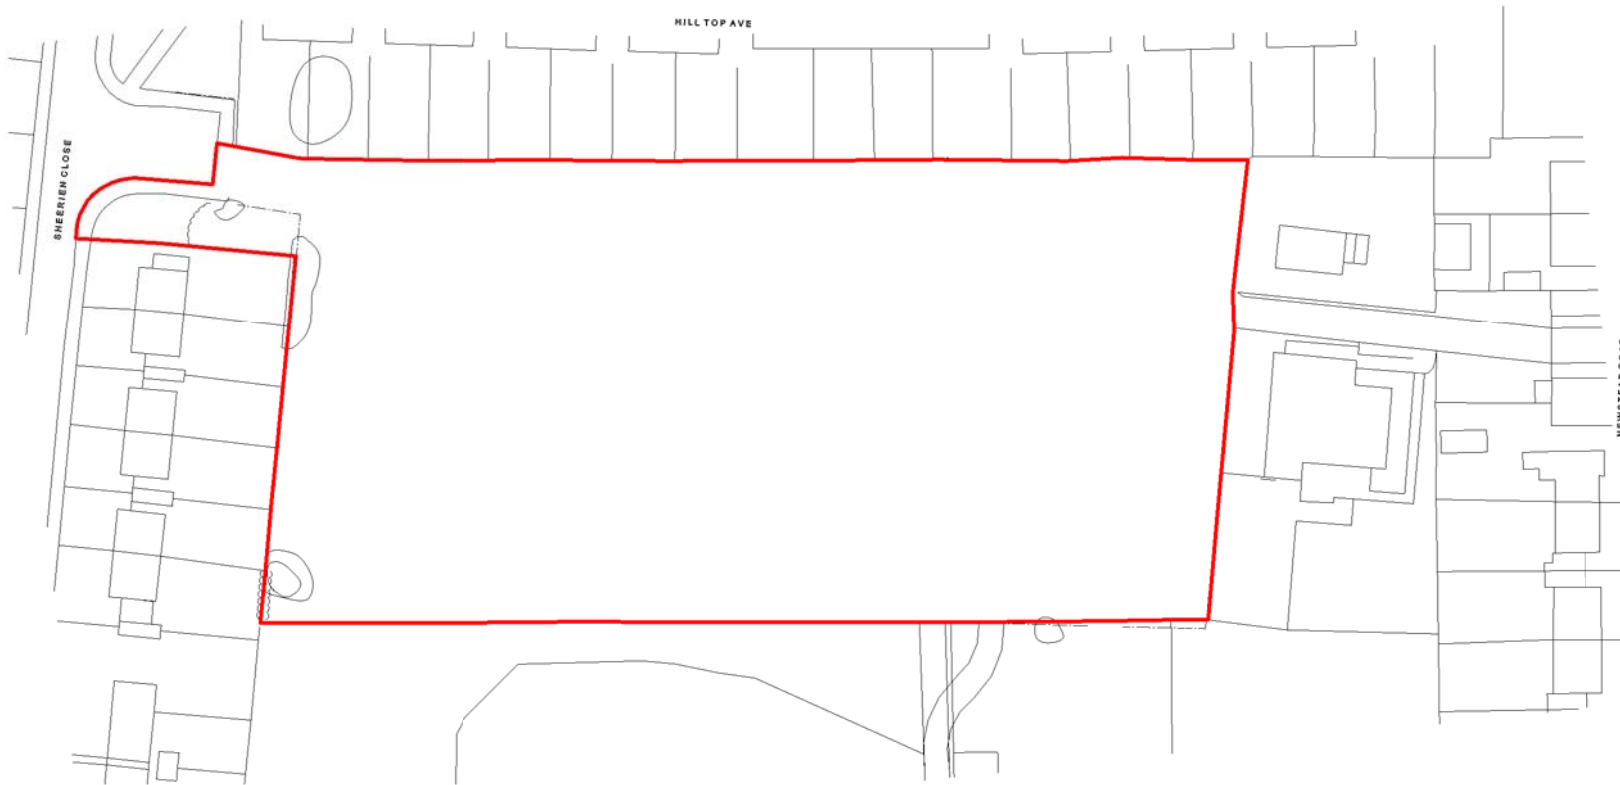

Drawing Status			
<input type="checkbox"/>	preliminary	<input checked="" type="checkbox"/>	planning
<input type="checkbox"/>	information	<input type="checkbox"/>	tender
<input type="checkbox"/>	comment	<input type="checkbox"/>	construction
<input type="checkbox"/>	approval	<input type="checkbox"/>	record/as built
Scale @ A4		1 : 1000	
Date		18/09/12	
Drawn/Checked		RJ / JRW	
Dwg.No		2121.78. 100	

Site Location Plan

Sheerien Close, Barnsley
Yorkshire Housing

