

Openreach Structures

- Joint Box
- Manhole
- Pole
- Pole (planned)
- Duct Tee
- Reducer
- Cabinet

Openreach Spans / Ducts

- Duct
- Duct (planned)

Developer-Proposed Structures


- Duct Tee
- Joint Box
- Reducer

Developer-Proposed Spans / Ducts


- D54 (90mm duct)
- D54 (90mm duct)
- D56 (50mm duct)

Developer-Proposed Equipment

- AGG
- CBT8
- SPLITTER (C)

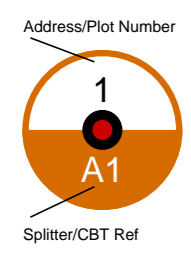

New Site-DSI-Goldthorpe Phase 3, Barnburgh Lane, Rotherham S63 9NT

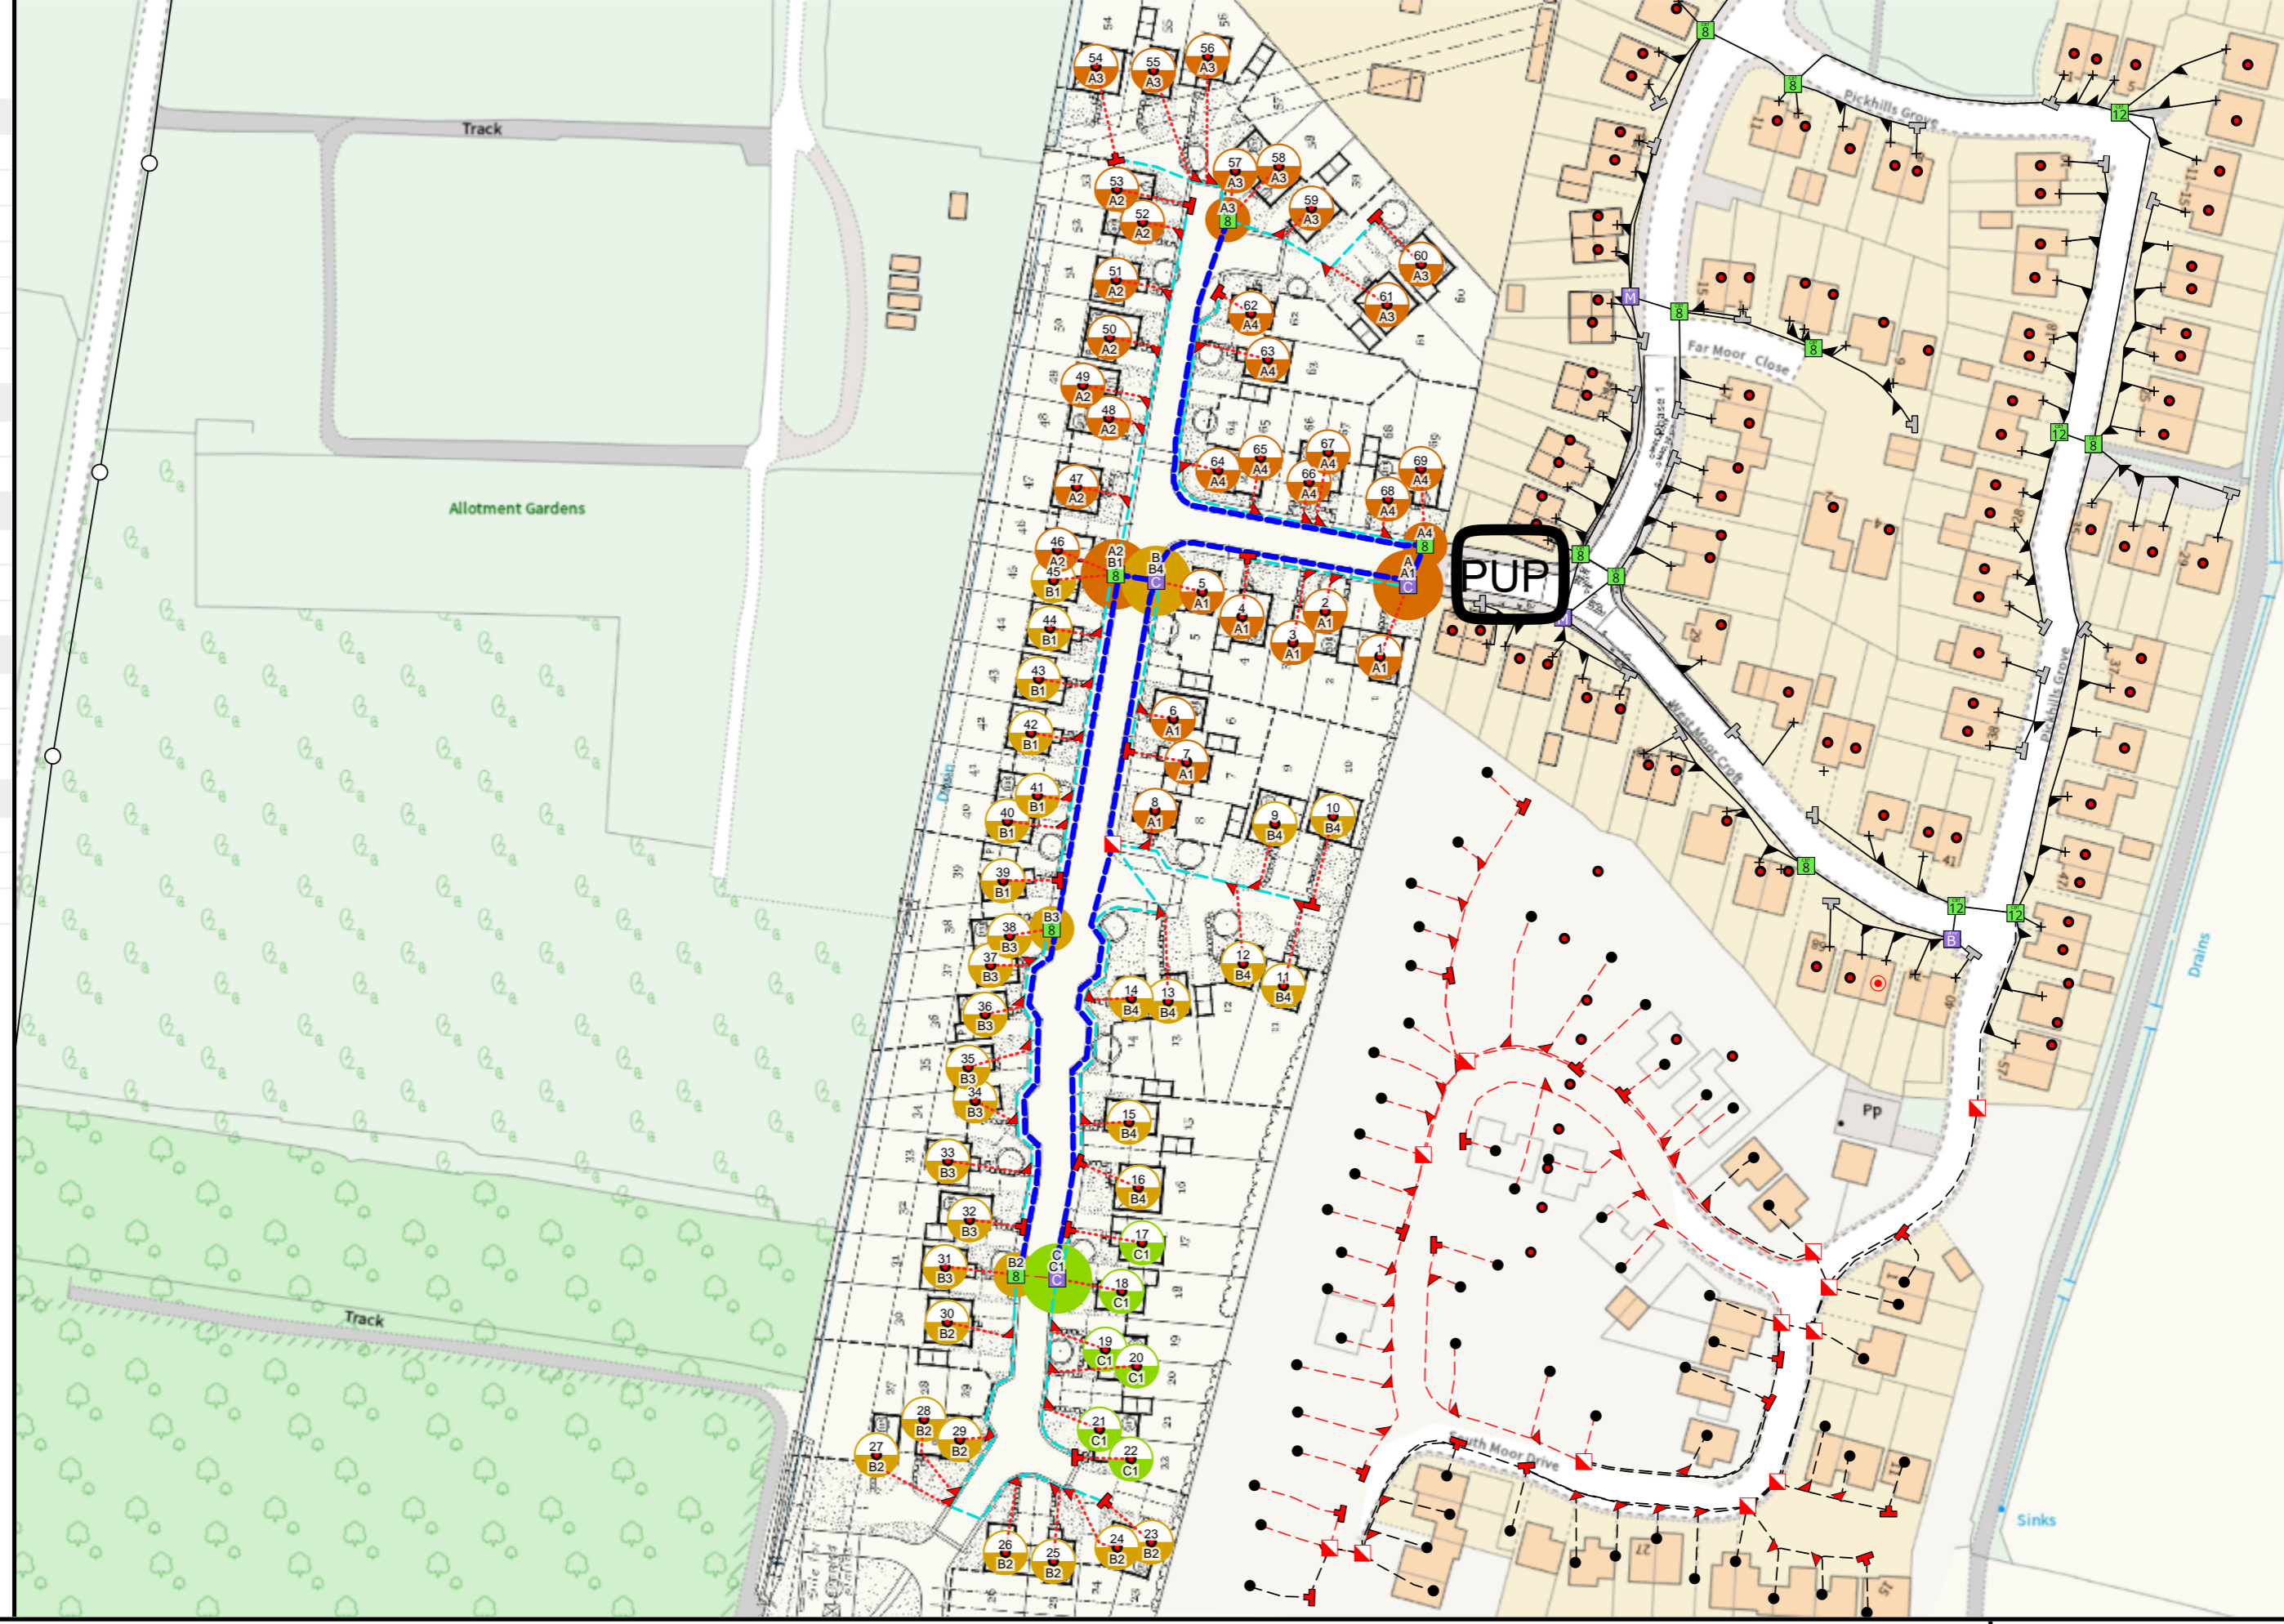

Plant On Map

Work Order Name: GTR/00J

Proposal: OPENREACH CONNECTORISED FIBRE NETWORK

Self-Install: Yes

Important Notice - BT's joint boxes (JB and JUF) must be constructed in non carriageway situations only. If there is any deviation from this please contact your newSite Representative before work commences

Exchange Area:
 Planned By: Lauren Beswick
 NSI: GTR/00J
 Onsite Project ID: GMLEA
 Grid Ref: 446573403740
 Date: 7/12/2021 10:31:20

Produced using Orion