


Mount Vernon Road, Barnsley – Site Sections

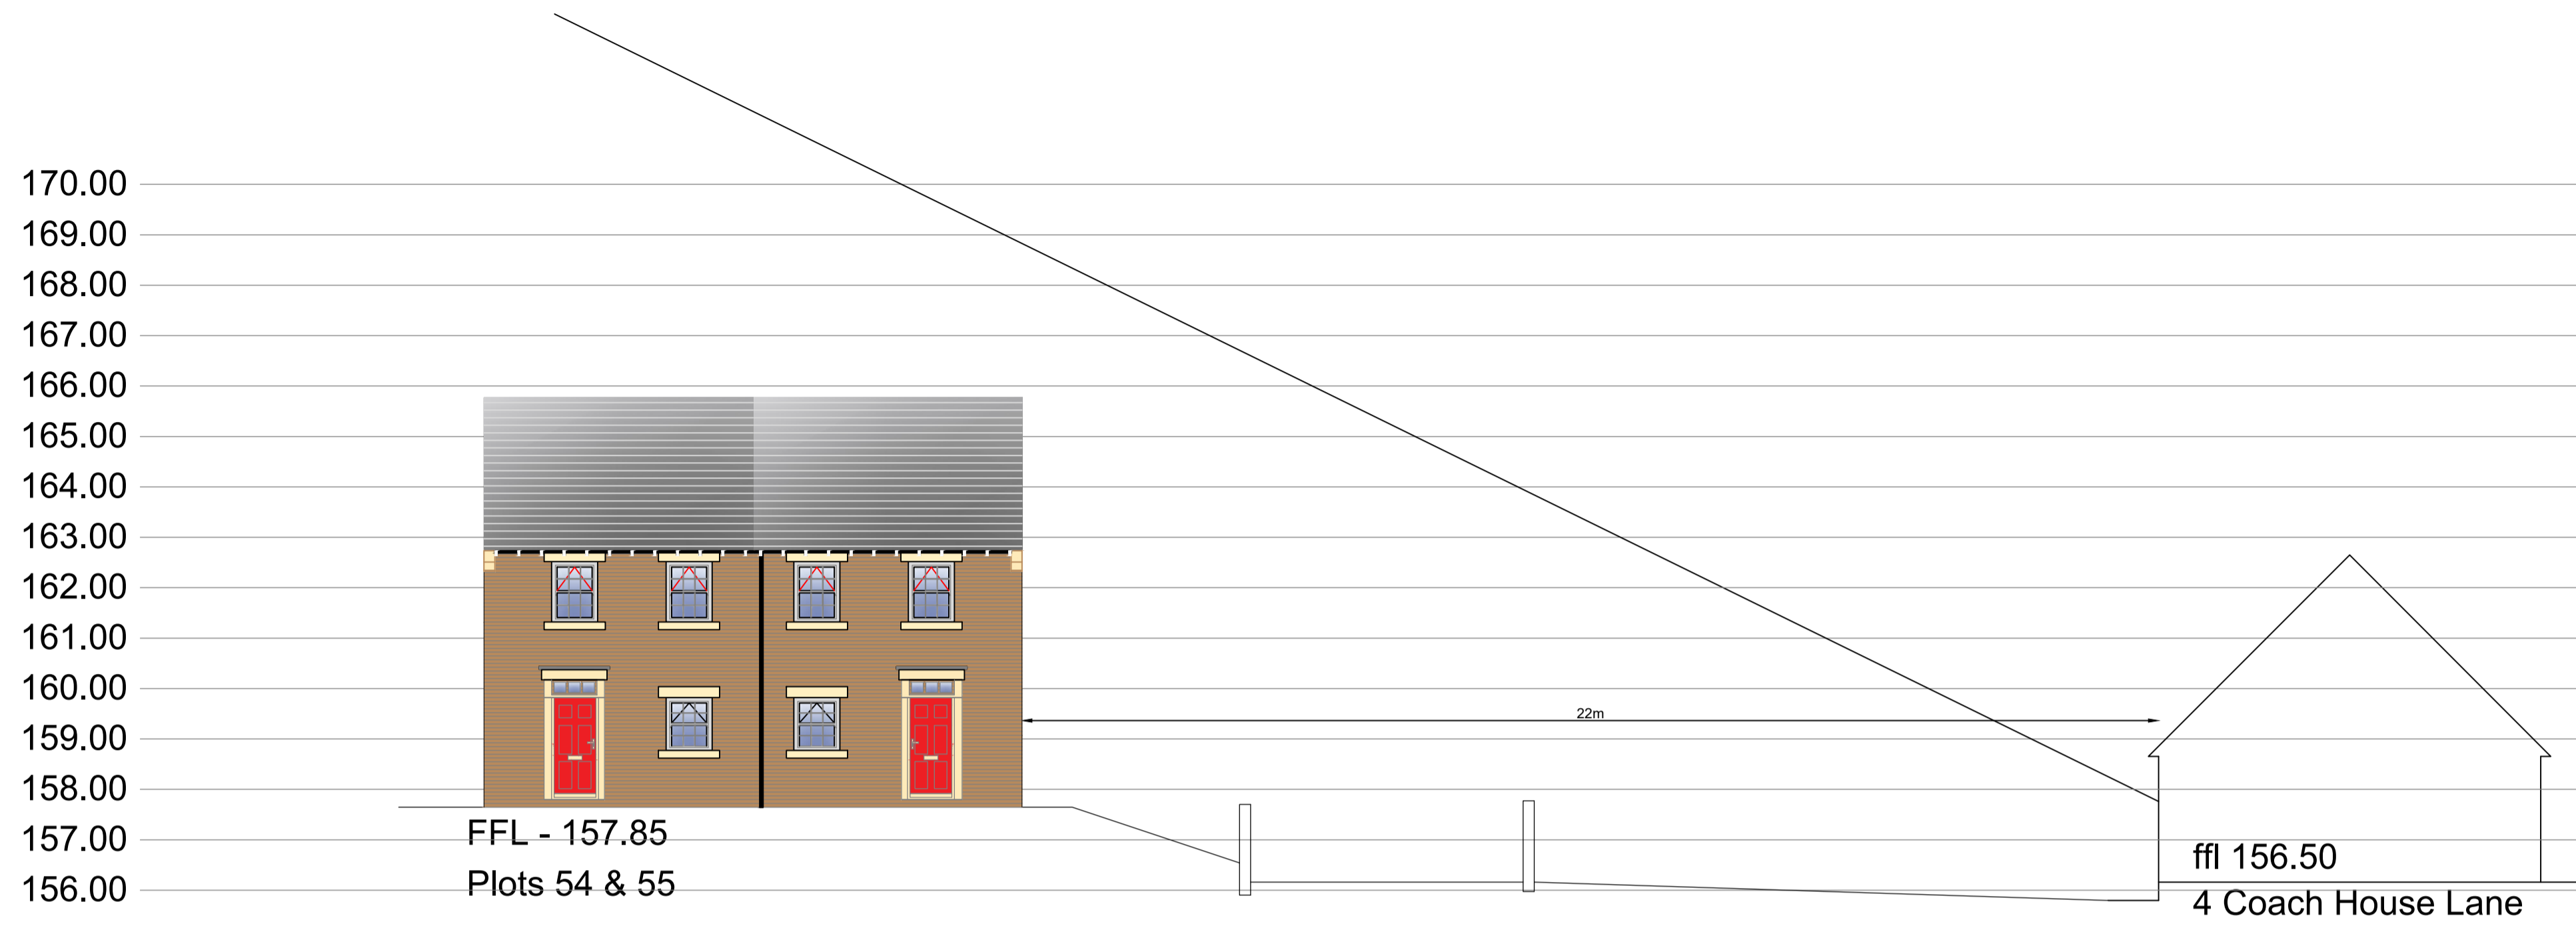

Section G-G



Revision notes:		
Rev:	Date:	Notes:
A	29.11.19	House Types and plot numbers amended to suit revised Site Layout - CD

Revision notes:		
Rev:	Date:	Notes:
..

Revision notes:		
Rev:	Date:	Notes:
..

Date: 20.12.18	Project: Mount Vernon Road, Barnsley
Scale @ A1: 1:100	Drawing Number: Site Sections - 4 2019/115
Drawn By: CD	Revision: A

OrionHomes 

SO GOOD TO COME HOME TO

Unit 5, Benton Office Park, Bennett Avenue,
Horbury, Wakefield, WF4 5RA, Tel: 01924 831030