




Low Level View Looking North

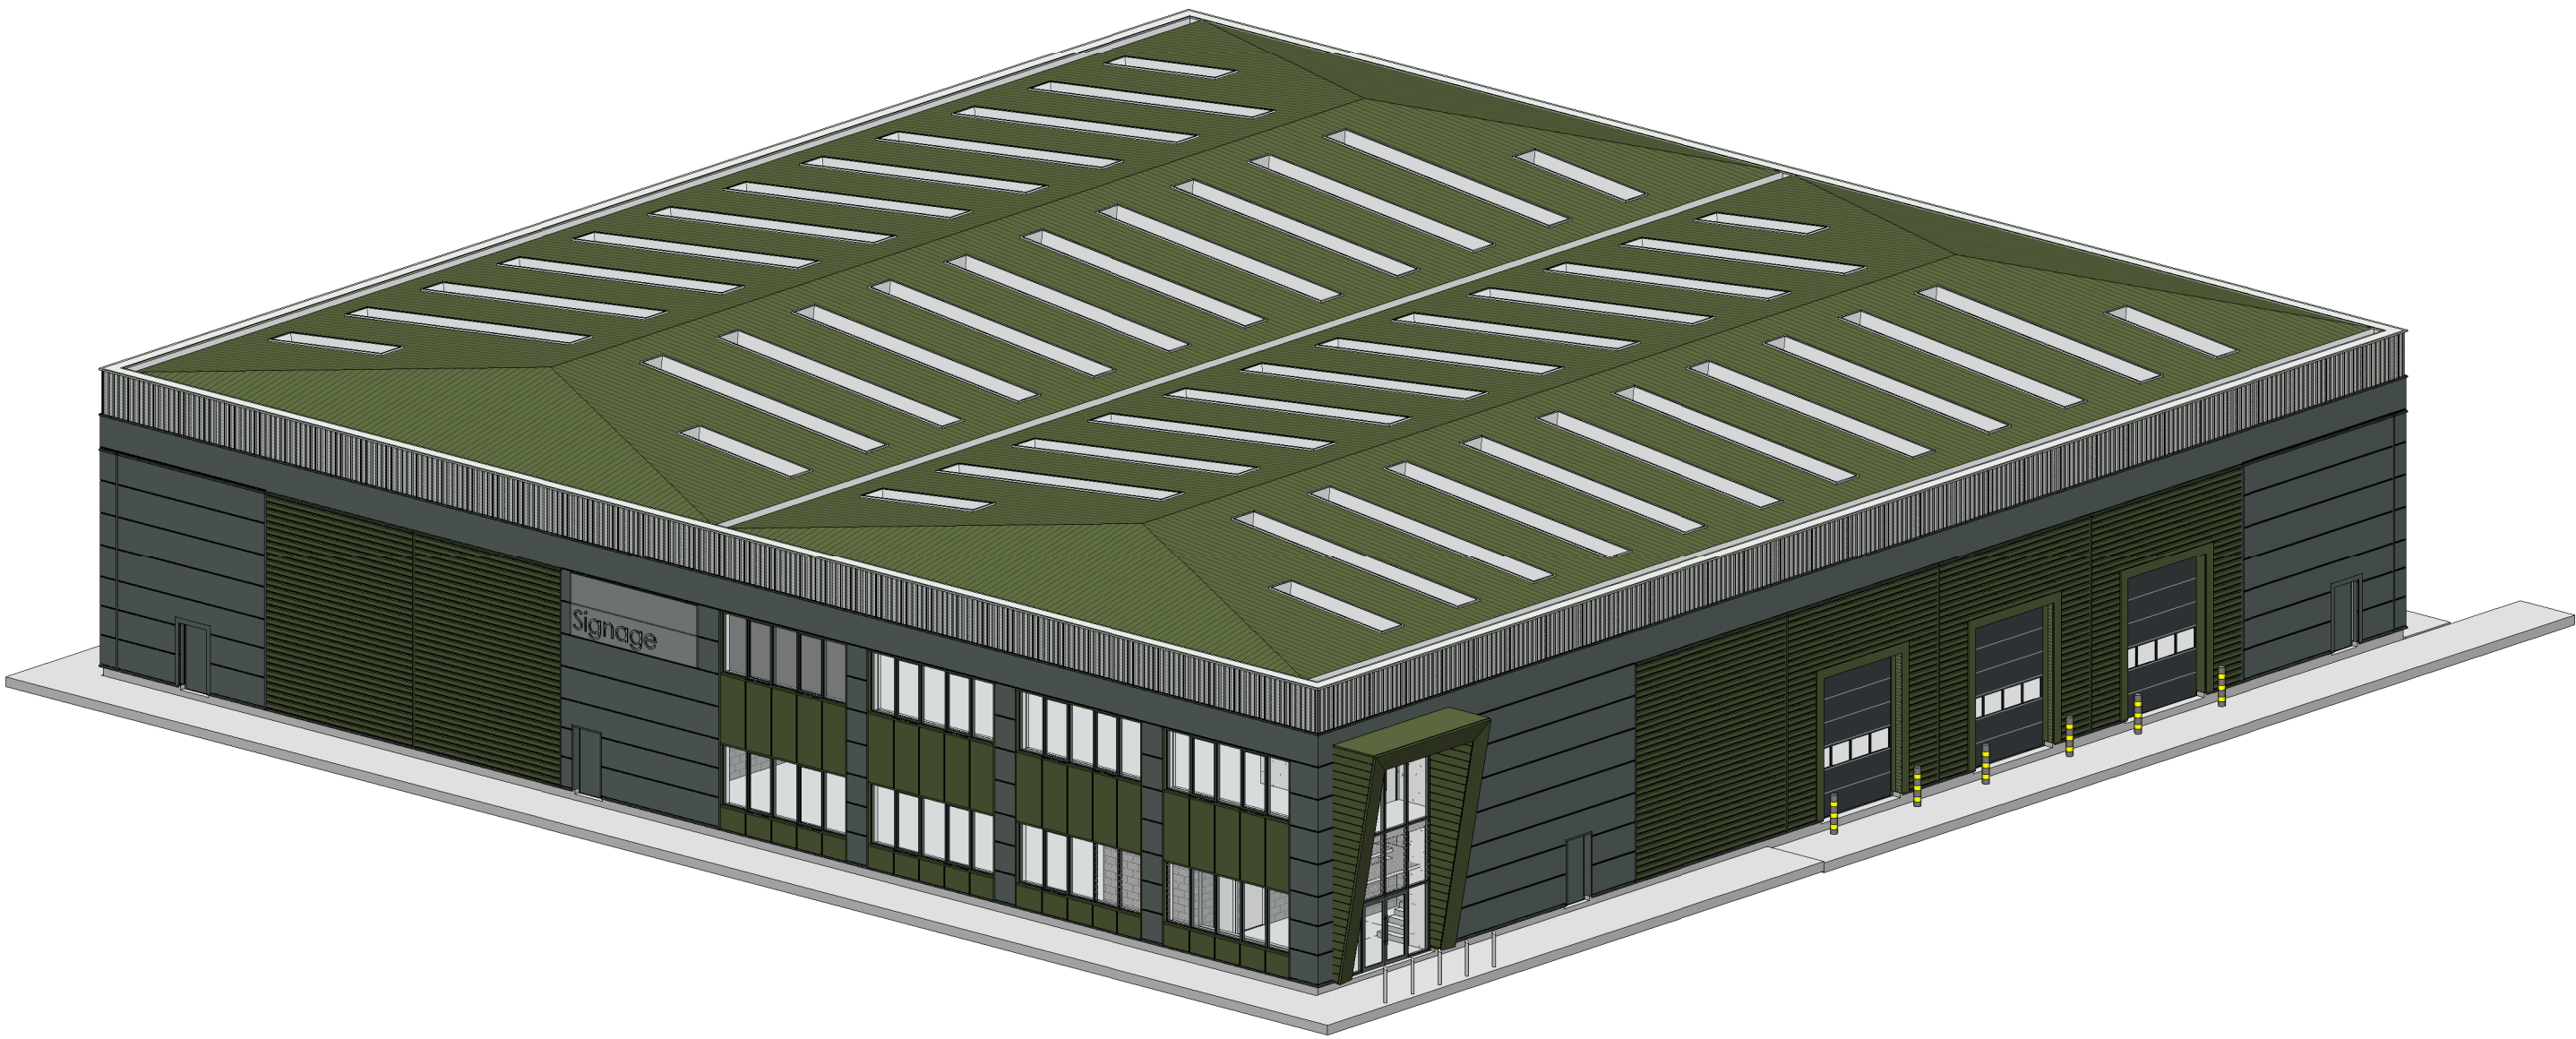

High Level View Looking North

G	16.12.22	Updated roof colour	KB	NBB
F	17.11.22	Updated inline with planning comments	KB	NBB
E	09.09.22	Updated inline with comments received	KB	NBB
D	11.08.22	Updated inline with comments received	NBB	PSM
C	29.06.22	Updated inline with planning comments	NBB	PSM
B	05.04.22	Additional service door added	NBB	PSM
A	23.03.21	Additional Office Content added	NBB	PSM
Rev	Date	Description	Rev By	Chk'd By
Project Title		Proposed Industrial Development	Drawing Title	
		Deane Valley Parkway Barnsley	Unit 1 3D Views	
Client		Gregory Properties	Job-Dwg No.	
			15315 - (P)124	
Status		PLANNING	Rev	
Scale			A1	
Drawn By		NBB	Checked By	PSM
			Date	12.2020
		Wakefield, WF1 3QA t. 01924 291800		
		Carvers Warehouse, 77 Dale Street, Manchester, M1 2HG t. 0161 2388555		
		The Old Rectory, 79 High Street, Newport Pagnell, MK16 8AB t. 01908 211577		
		101 London Road, Reading, RG1 5BY t. 0118 7507700		
		10 Gless Court, St Christophers Place, London, W1U 1JJ t. 0207 4091215		

