




Connection to existing combined manhole. S106 application required to Yorkshire Water

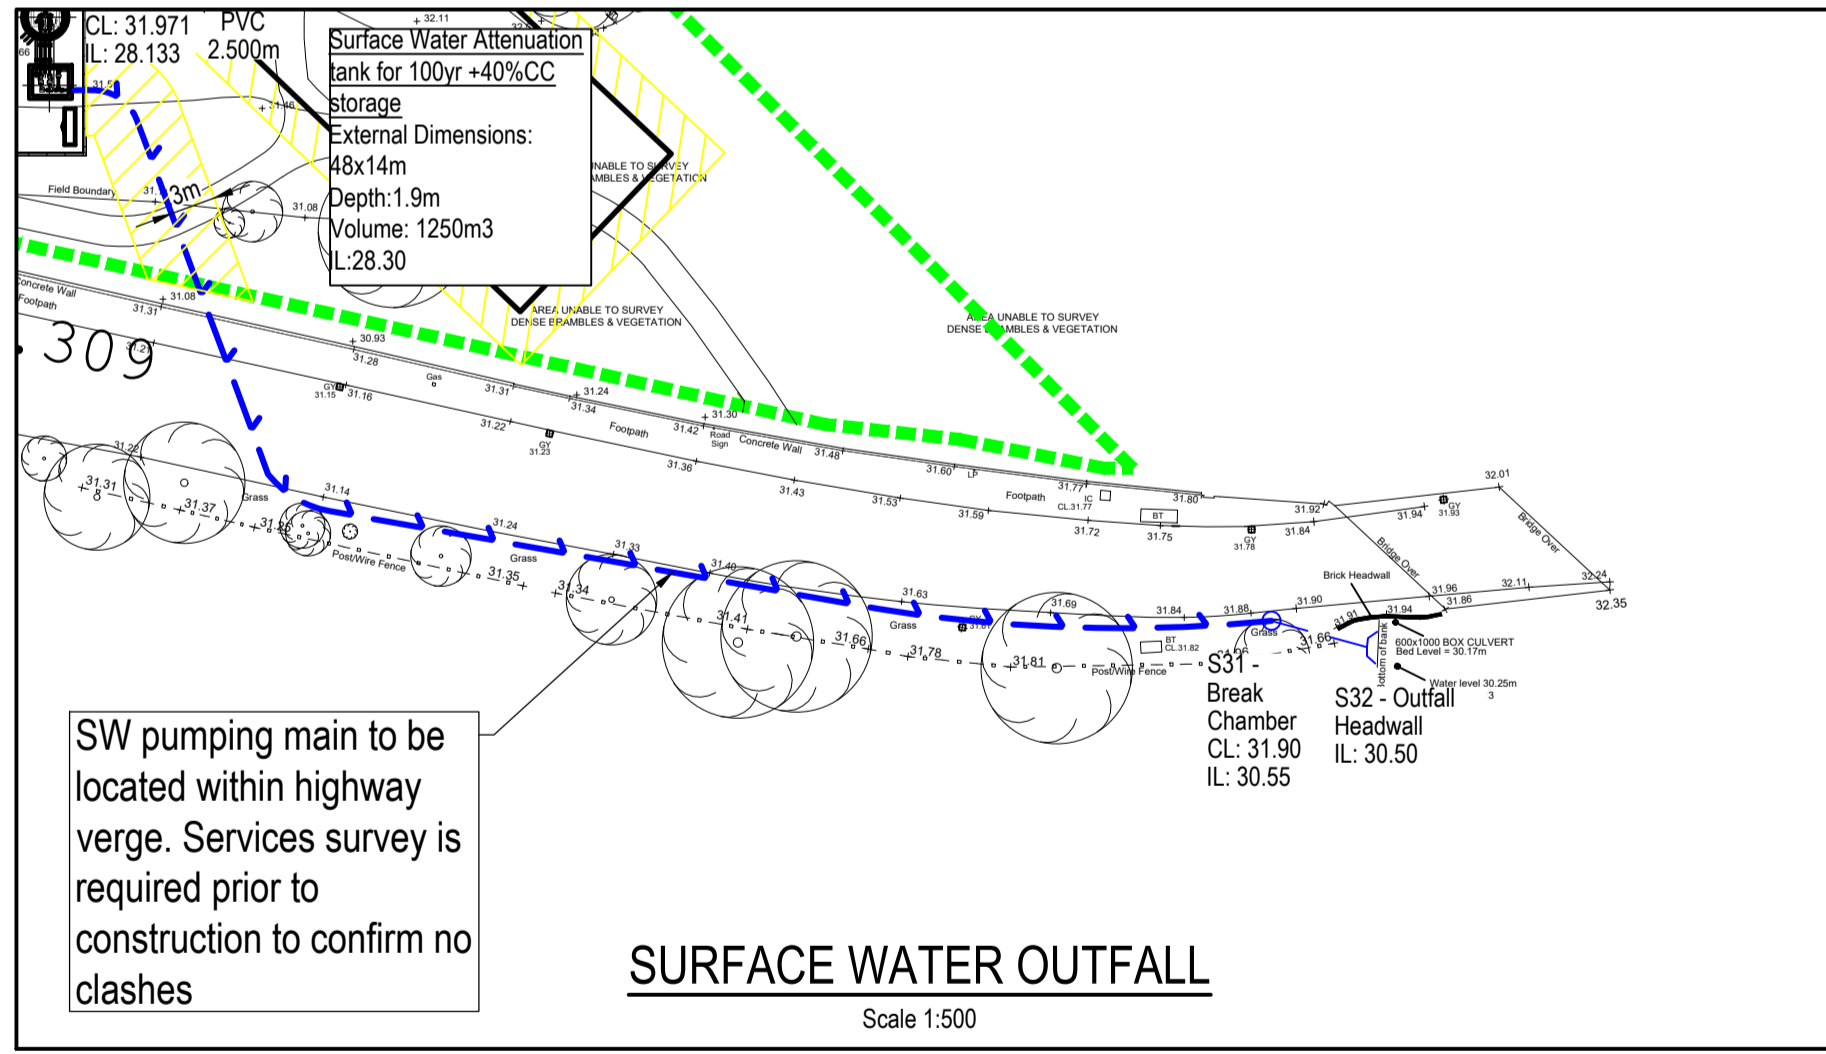

Dual Pumping Station:
Cover Level: 32.200
FW Invert Level: 29.050
FW pumping rate: 4.75l/s
SW Invert Level: 28.133
SW pump rate: 7.67l/s

REV	DESCRIPTION	SIG	CHK	DATE
P01	First issue.	AS	GH	24.07.2023
P02	Revised to suit latest site layout.	CTB	GH	01.09.2023
P03	Pipes changed to plastic. FW pumping rate indicated.	GH	AA	18.09.2023

HOMES BY HONEY

BARNBURGH LANE, GOLDTHORPE

S104 LAYOUT

Eastwood
CONSULTING ENGINEERS

St Andrew's House
23 Kingfield Road
Sheffield, S11 9AS

T: 0114 255 4554
E: mail@eastwoodce.com
eastwoodce.com

ECE PROJECT No	SCALE AT	STATUS	SUITABLE FOR
47619	1:500	S0	Initial

DRAWING NUMBER	REV
47619 - ECE - XX - XX - DR - C - 0015	P03

Project Originator Zone Level Type Role Number