


- ON-SITE PARKING
- MATERIALS
- CLEAN STONE

PROPOSED RESIDENTIAL DEVELOPMENT LOWFIELD FARM,

LOWFIELD ROAD BOLTON UPON DEARNE ROTHERHAM S63 8GY
SITE MANAGEMENT DRAWING NO. 819/SM SCALE 1 : 500

May. 2019 Gordon Stephenson Chartered Architect RIBA

10 Parkwood Rise Barby Dun Doncaster DN3 1LY
 Tel 01302 891411 stevenson_g3@sky.com

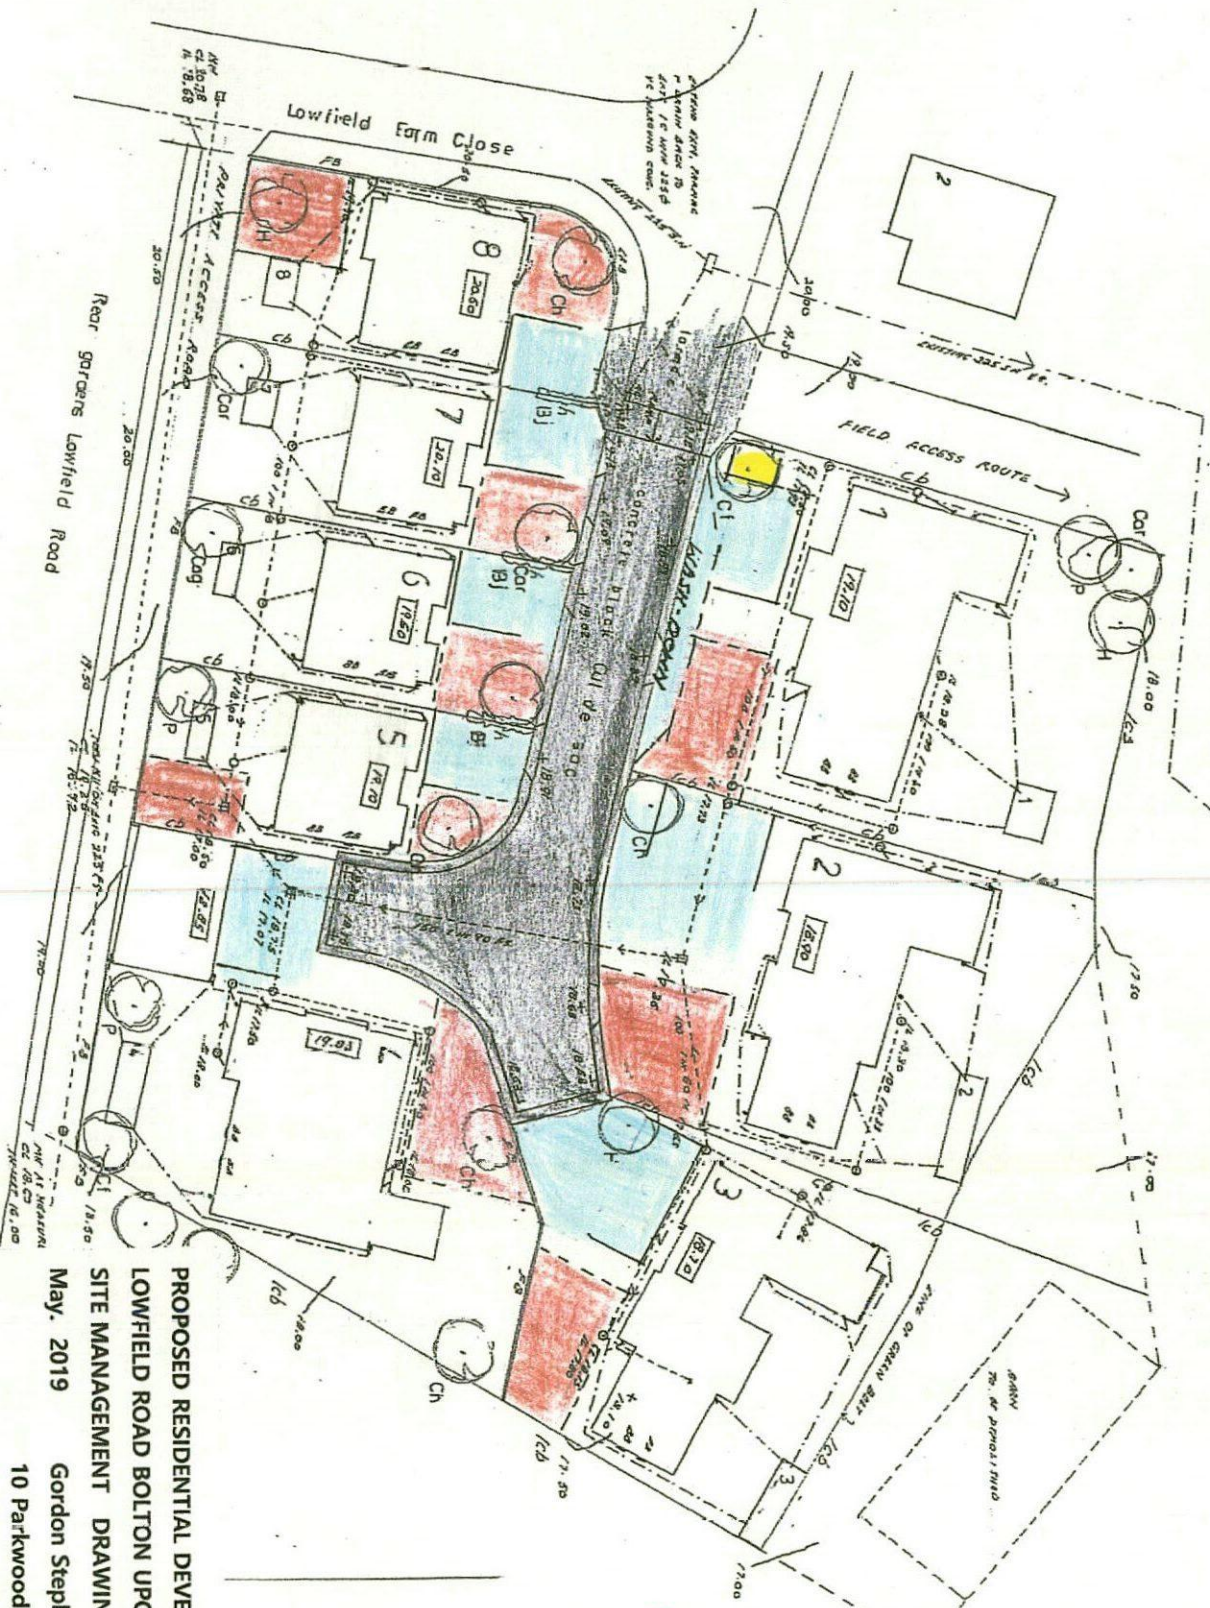

- █ ON-SITE PARKING
- █ MATERIALS
- █ CLEAN STONE

PROPOSED RESIDENTIAL DEVELOPMENT LOWFIELD FARM,

LOWFIELD ROAD BOLTON UPON DEARNE ROTHERHAM S63 8GY
SITE MANAGEMENT DRAWING NO. 819/SM SCALE 1 : 500

May, 2019 Gordon Stephenson Chartered Architect RIBA

10 Parkwood Rise Barnby Dun Doncaster DN3 1LY
 Tel 01302 891411 stevenson_g3@sky.com

