




1) This drawing and the design and details depicted thereon are the copyright of Peter Dimberline Chartered Architect.
2) All dimensions on this drawing are to be checked by the Contractor and any discrepancies are to be reported to the Architect.
3) Do not scale critical dimensions off this drawing.
4) Contractor to ensure that all Health & Safety requirements (CDM Regulations) in relation to this project will be complied with.

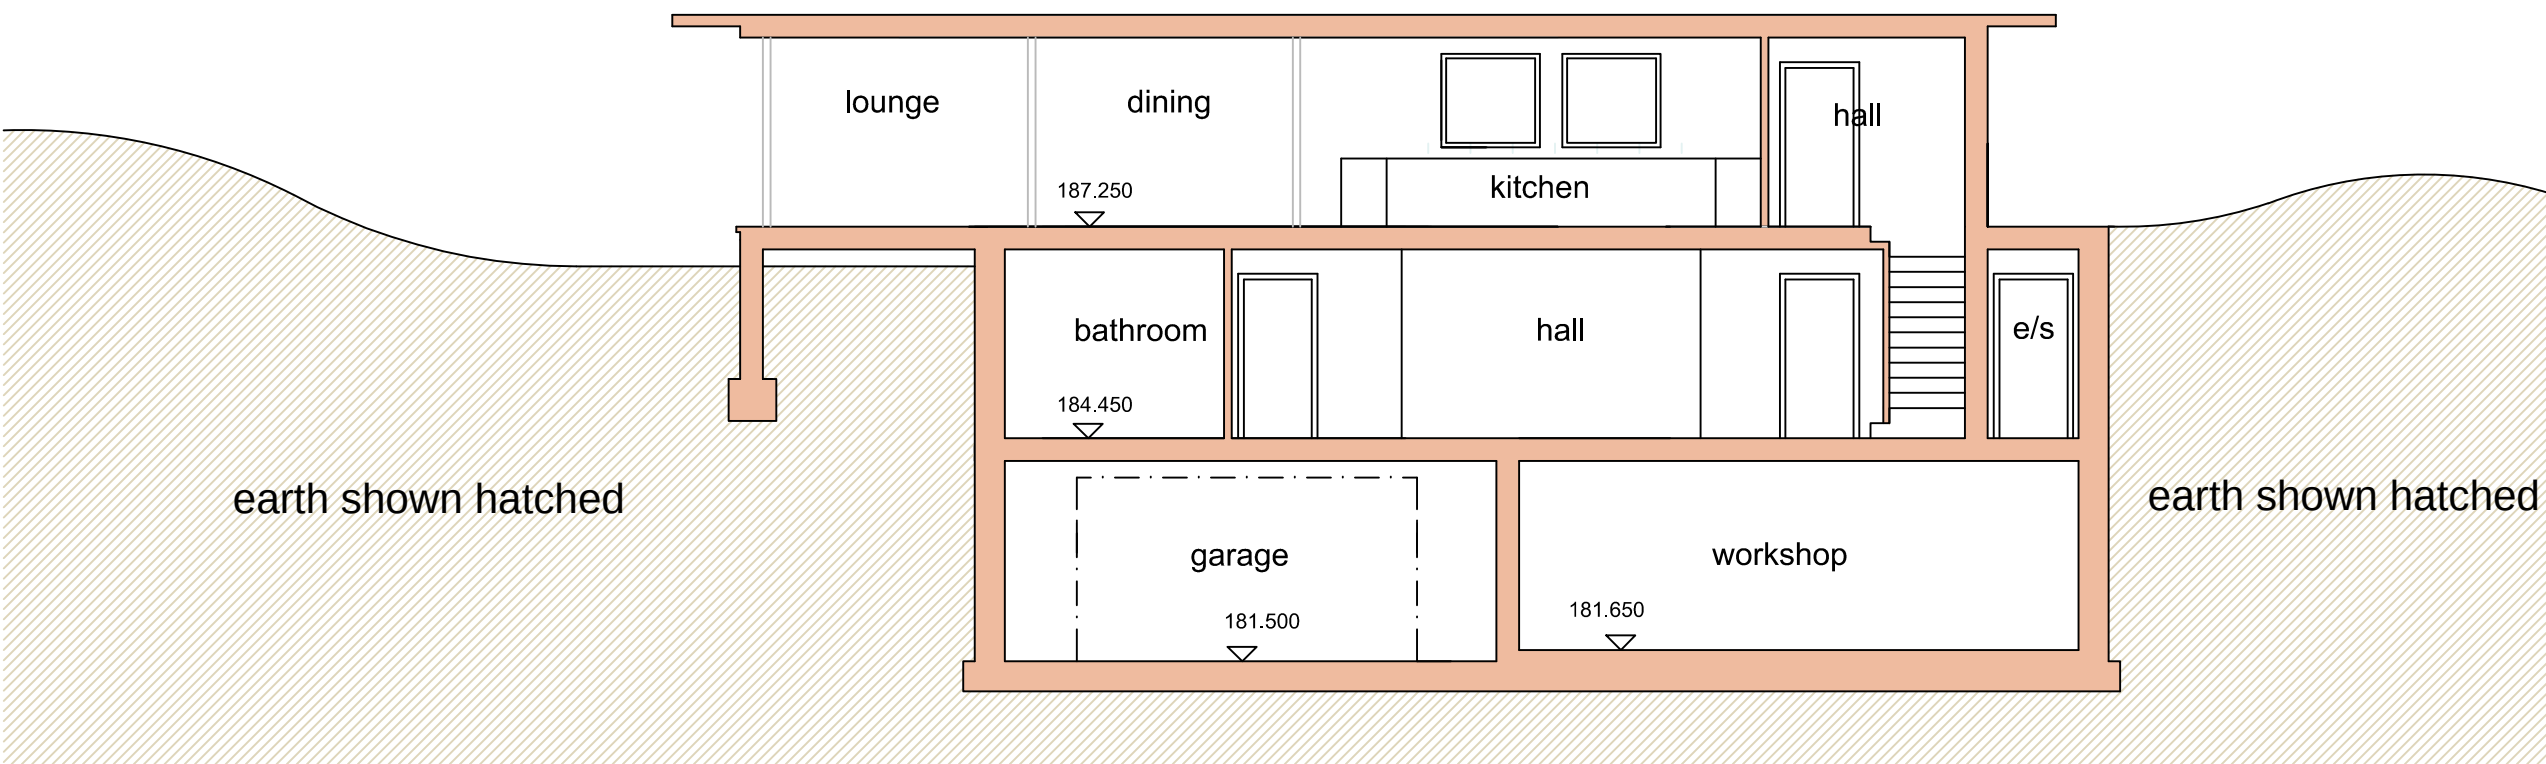

section 'A' - 'A' 1:100

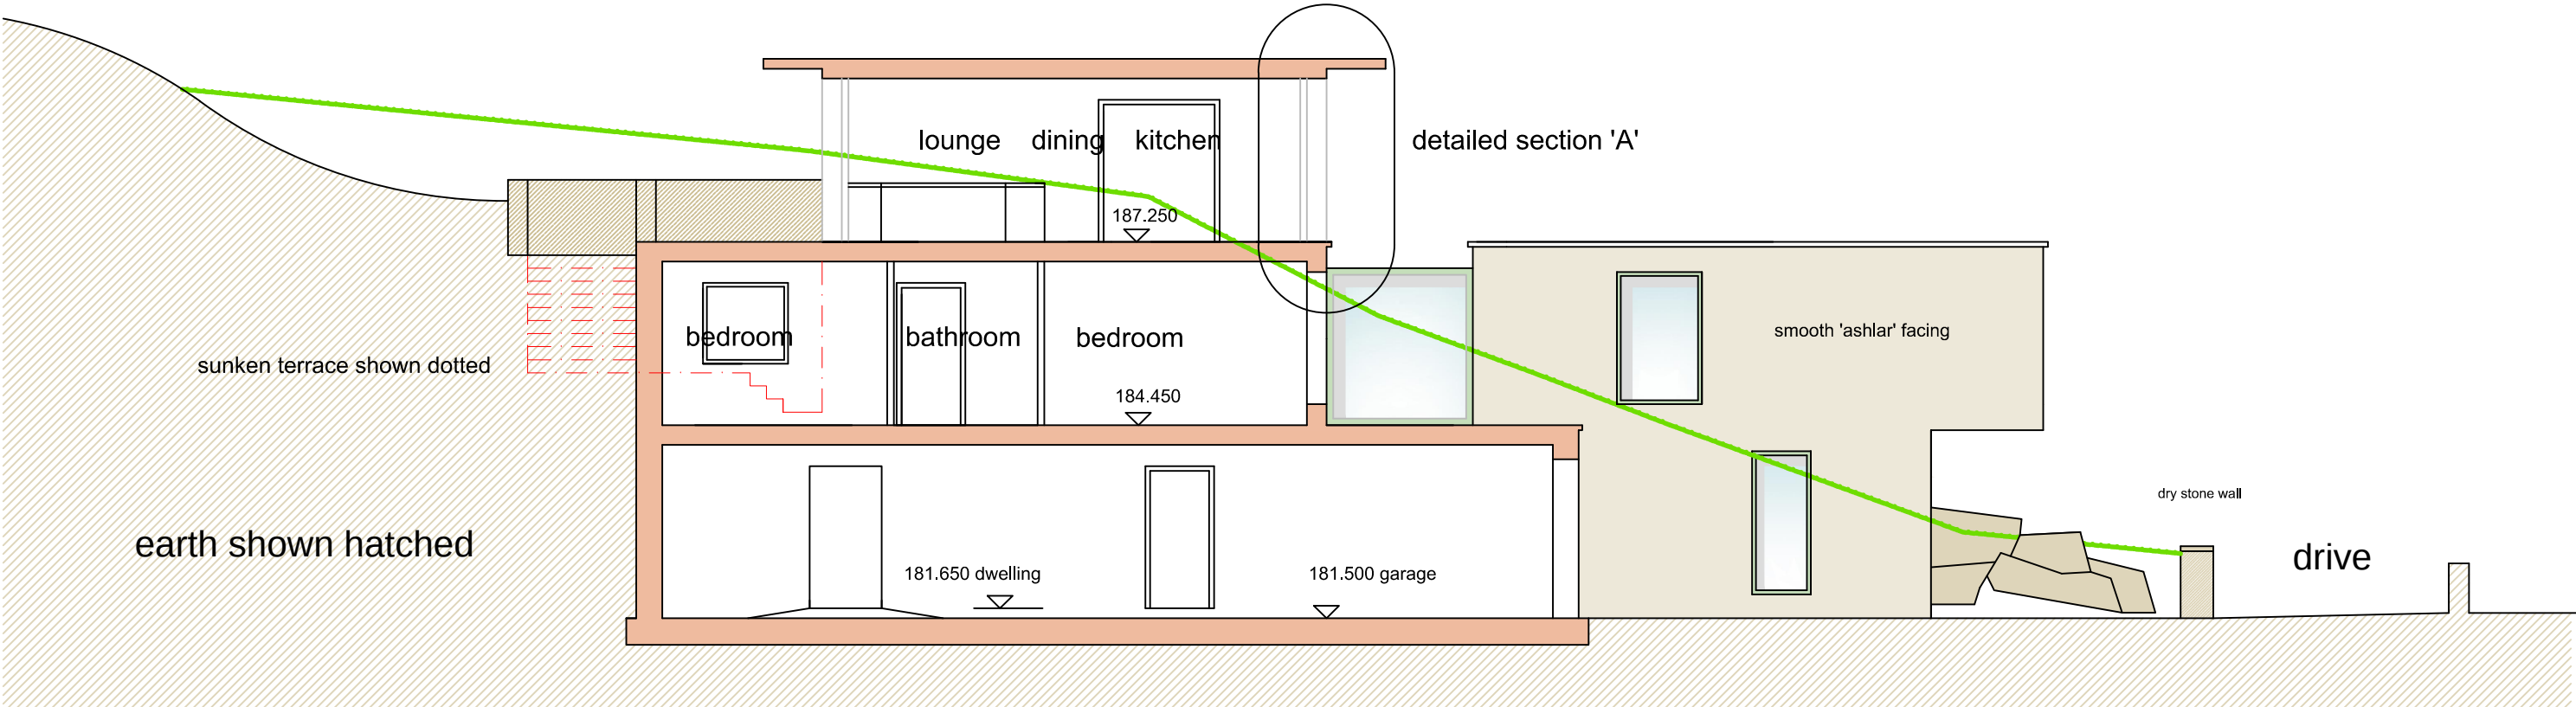


section 'B' - 'B' 1:100

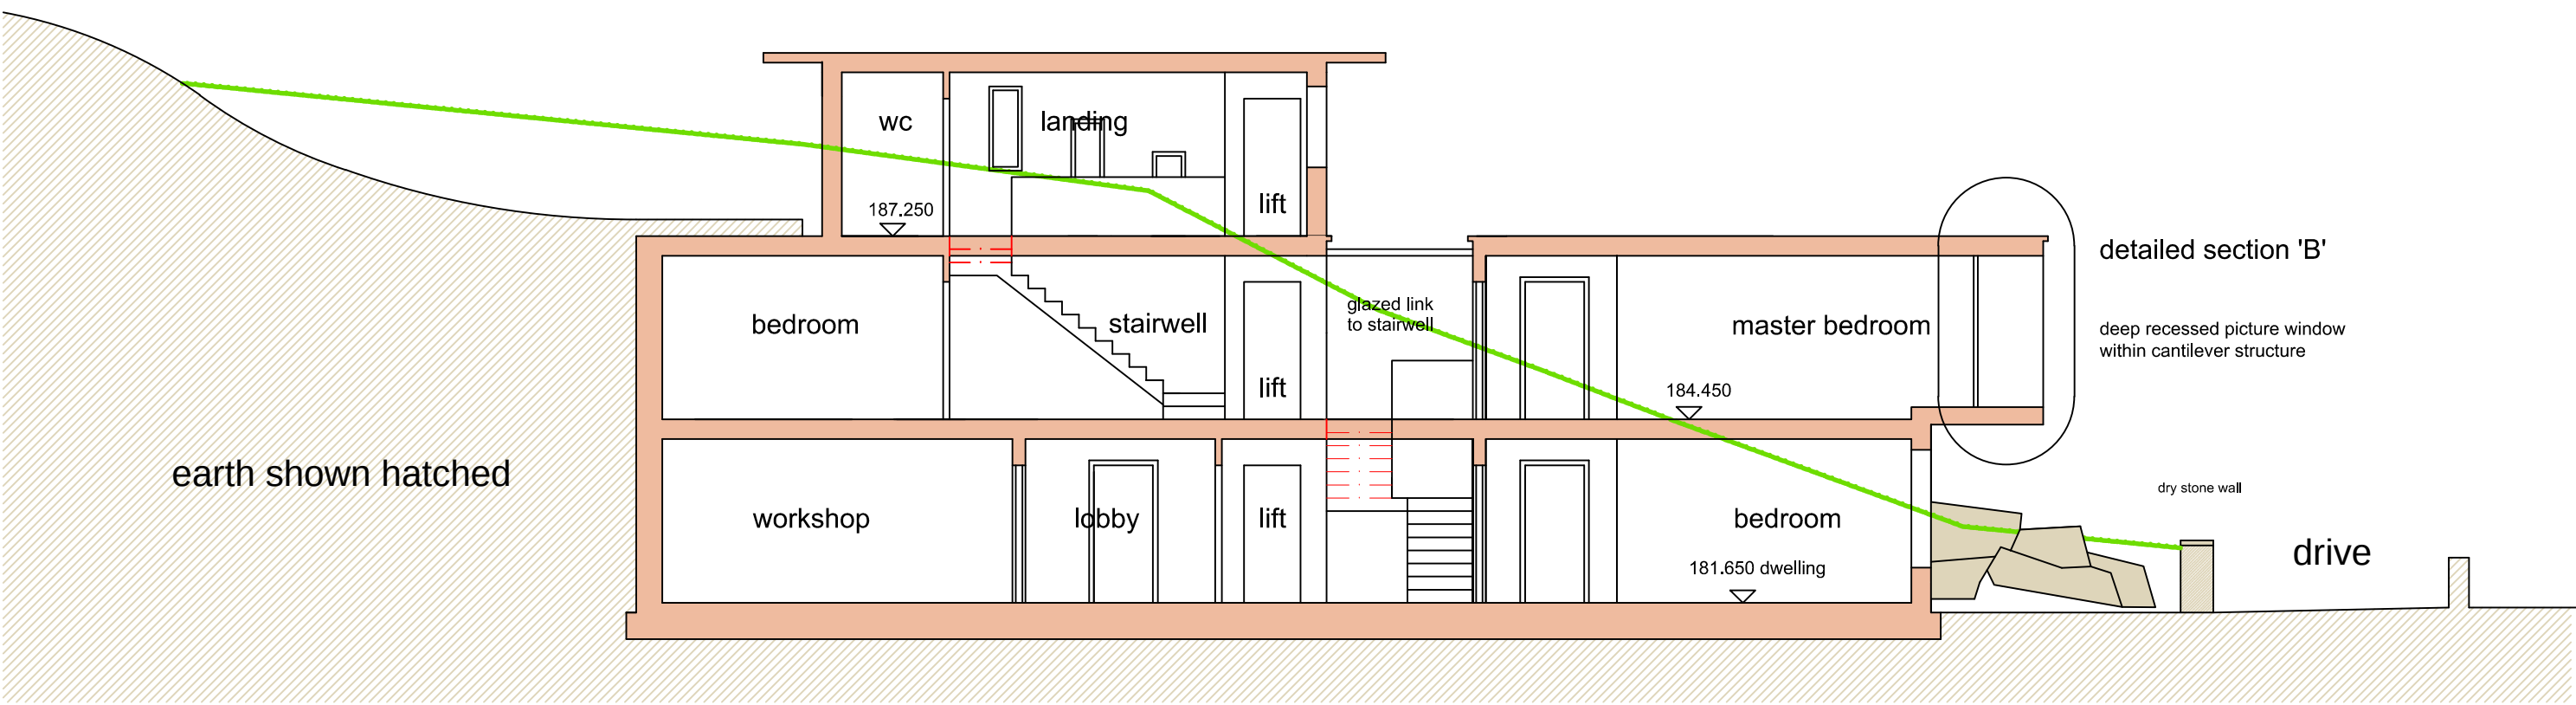


section 'C' - 'C' 1:100

detailed section 'A' at 1:20

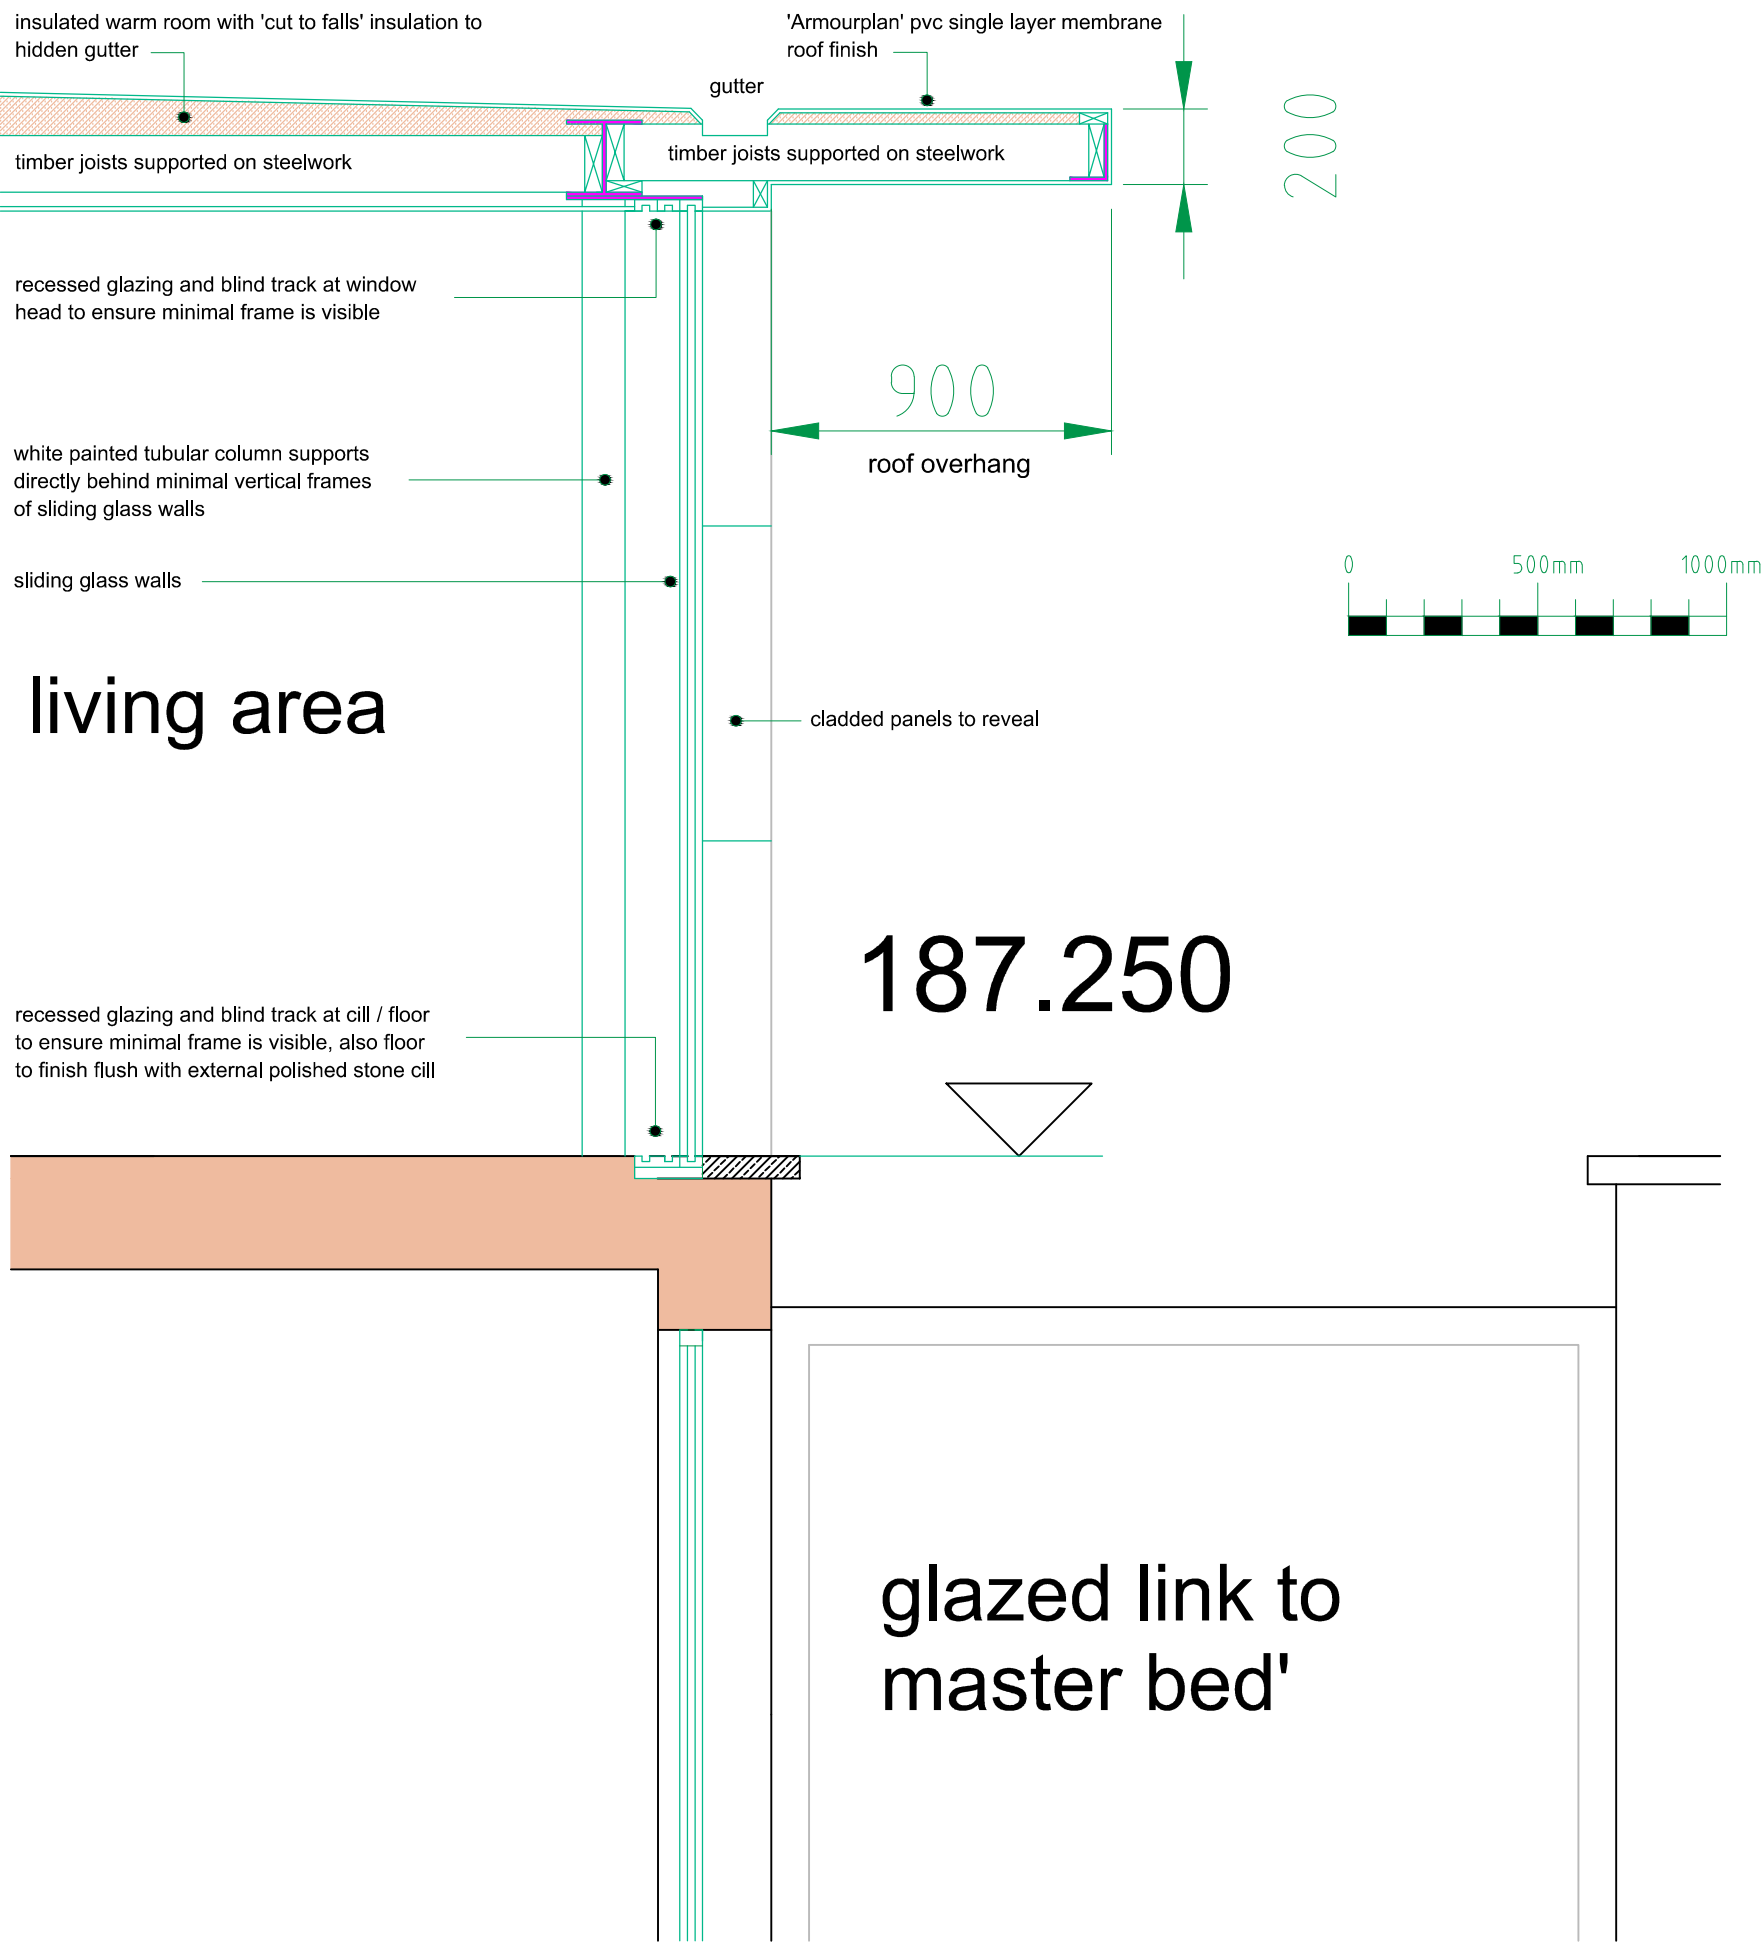

detailed section 'B' at 1:20

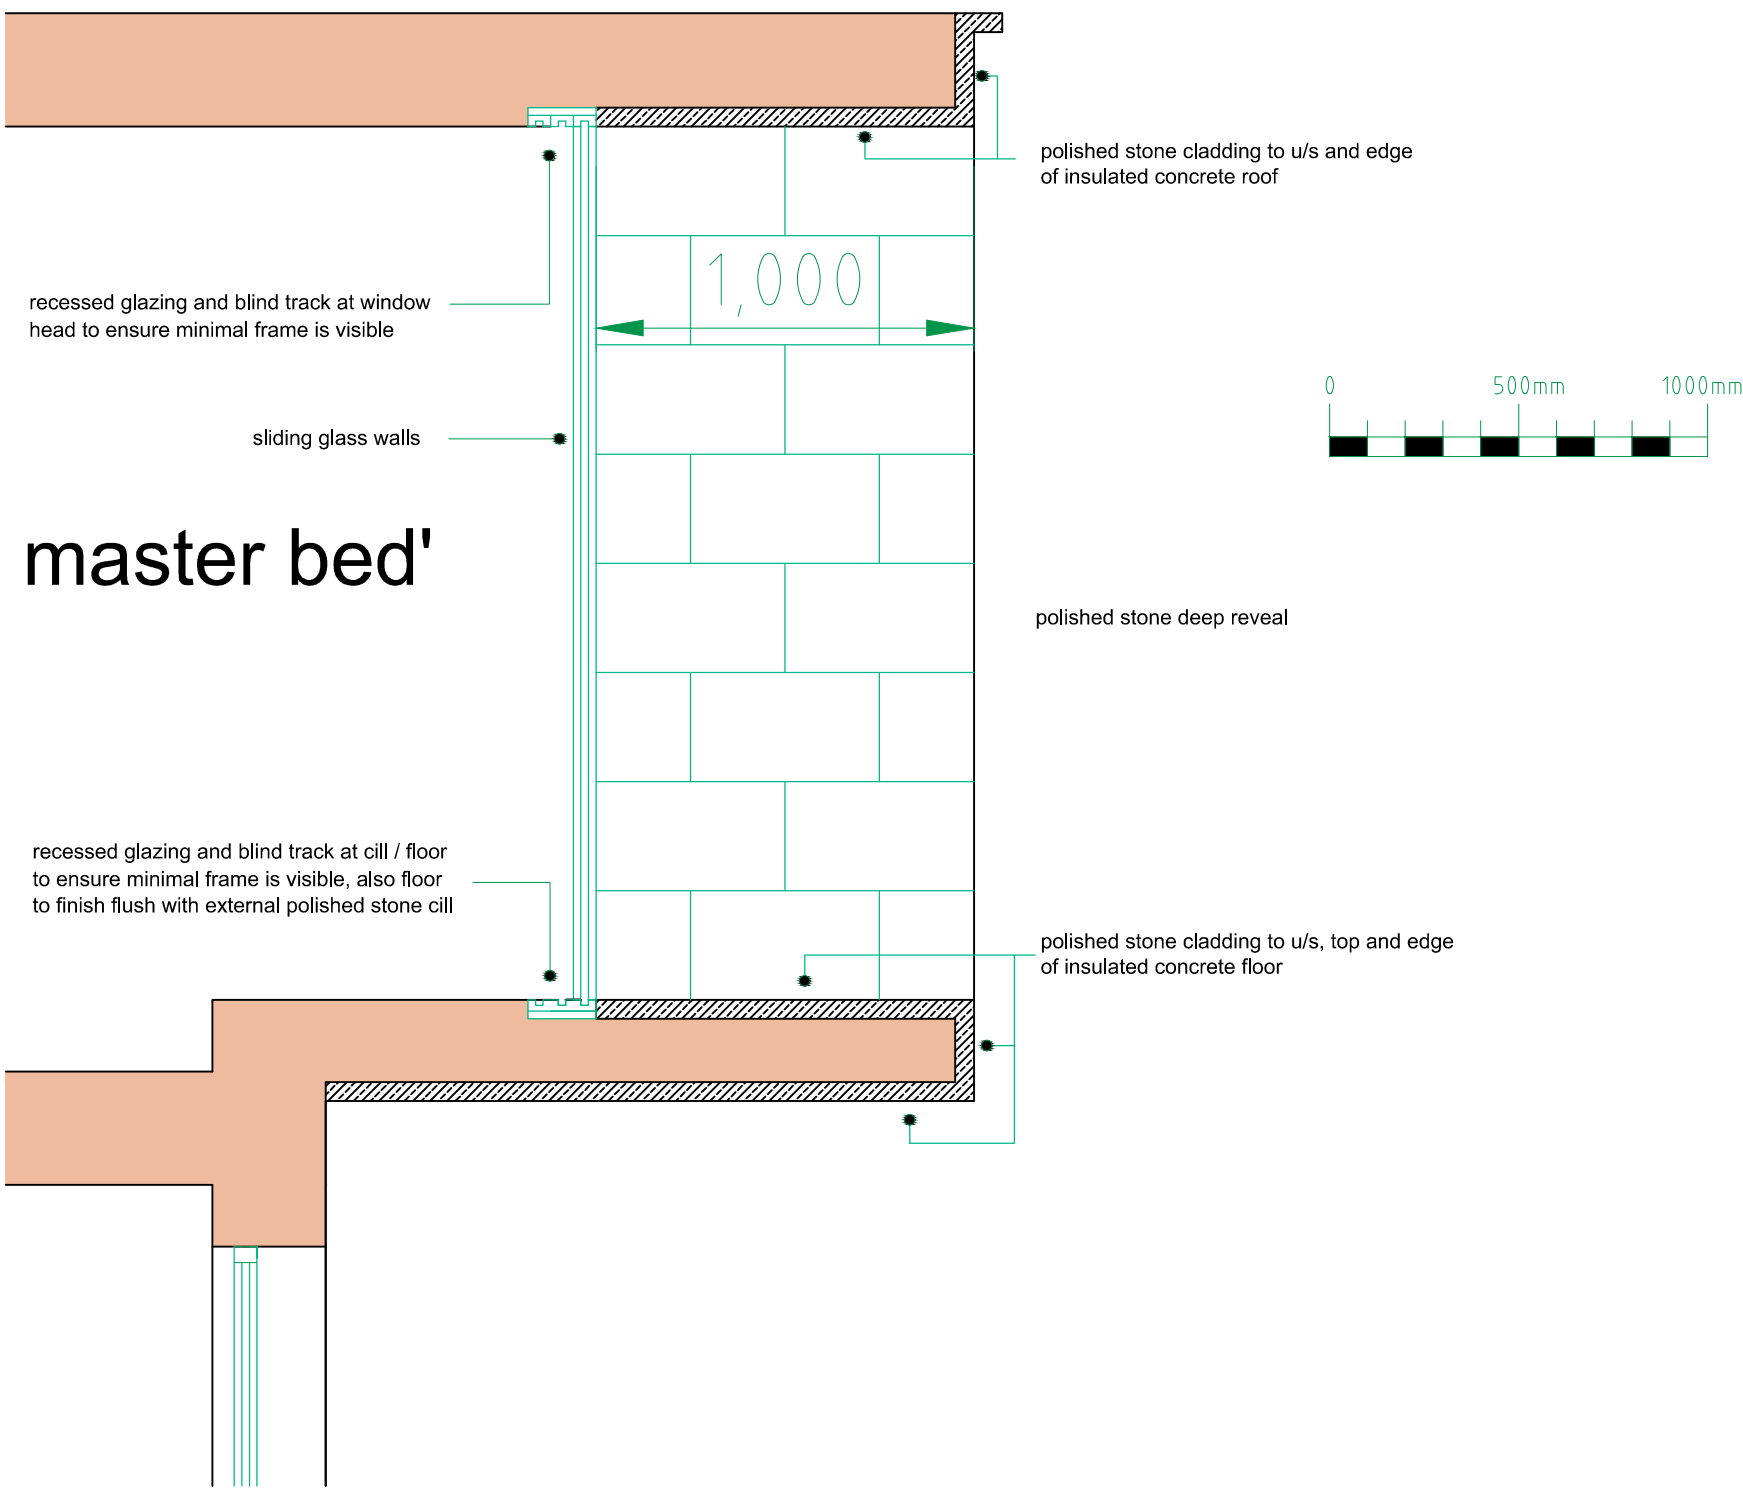

Rev. A Large scale sections through roof and window elements included

REVISIONS

PETER DIMBERLINE Dip Arch, RIBA CHARTERED ARCHITECT	
2 TIPSEY COURT, STAINCROSS BARNSELEY, S75 6FZ	
tel/fax (01226) 390947 email: pdimberline@tiscali.co.uk	
CLIENT	Mr S Warsop
PROJECT	Proposed Eco-dwelling built into hillside
LOCATION	Site to the rear of 1/2 Greenland Cottages High Hoyland Lane, High Hoyland, Barnsley
DRAWING	Sections through site
SCALE5	1:100 and 1:20 at A1
DATE	June19
DRWG No.	2016/07/05
REV. A	DRAWN BY PD