

**NOTE**  
 Drawing use for status issued for only. Feasibility & Planning drawings are not intended for construction or manufacture. J Mahoney Architects Ltd cannot accept any responsibility for issues arising due to this.


All dimensions to be checked on site and any discrepancies to be notified prior to the commencement of work.

Do not scale from this drawing. If in doubt ask

© J Mahoney Architects

Scale 1:1250 0 10 20 30 40 50m

OS information shown purchased from Streetwise maps  
 © Crown Copyright and database rights 2021 OS 100047474.

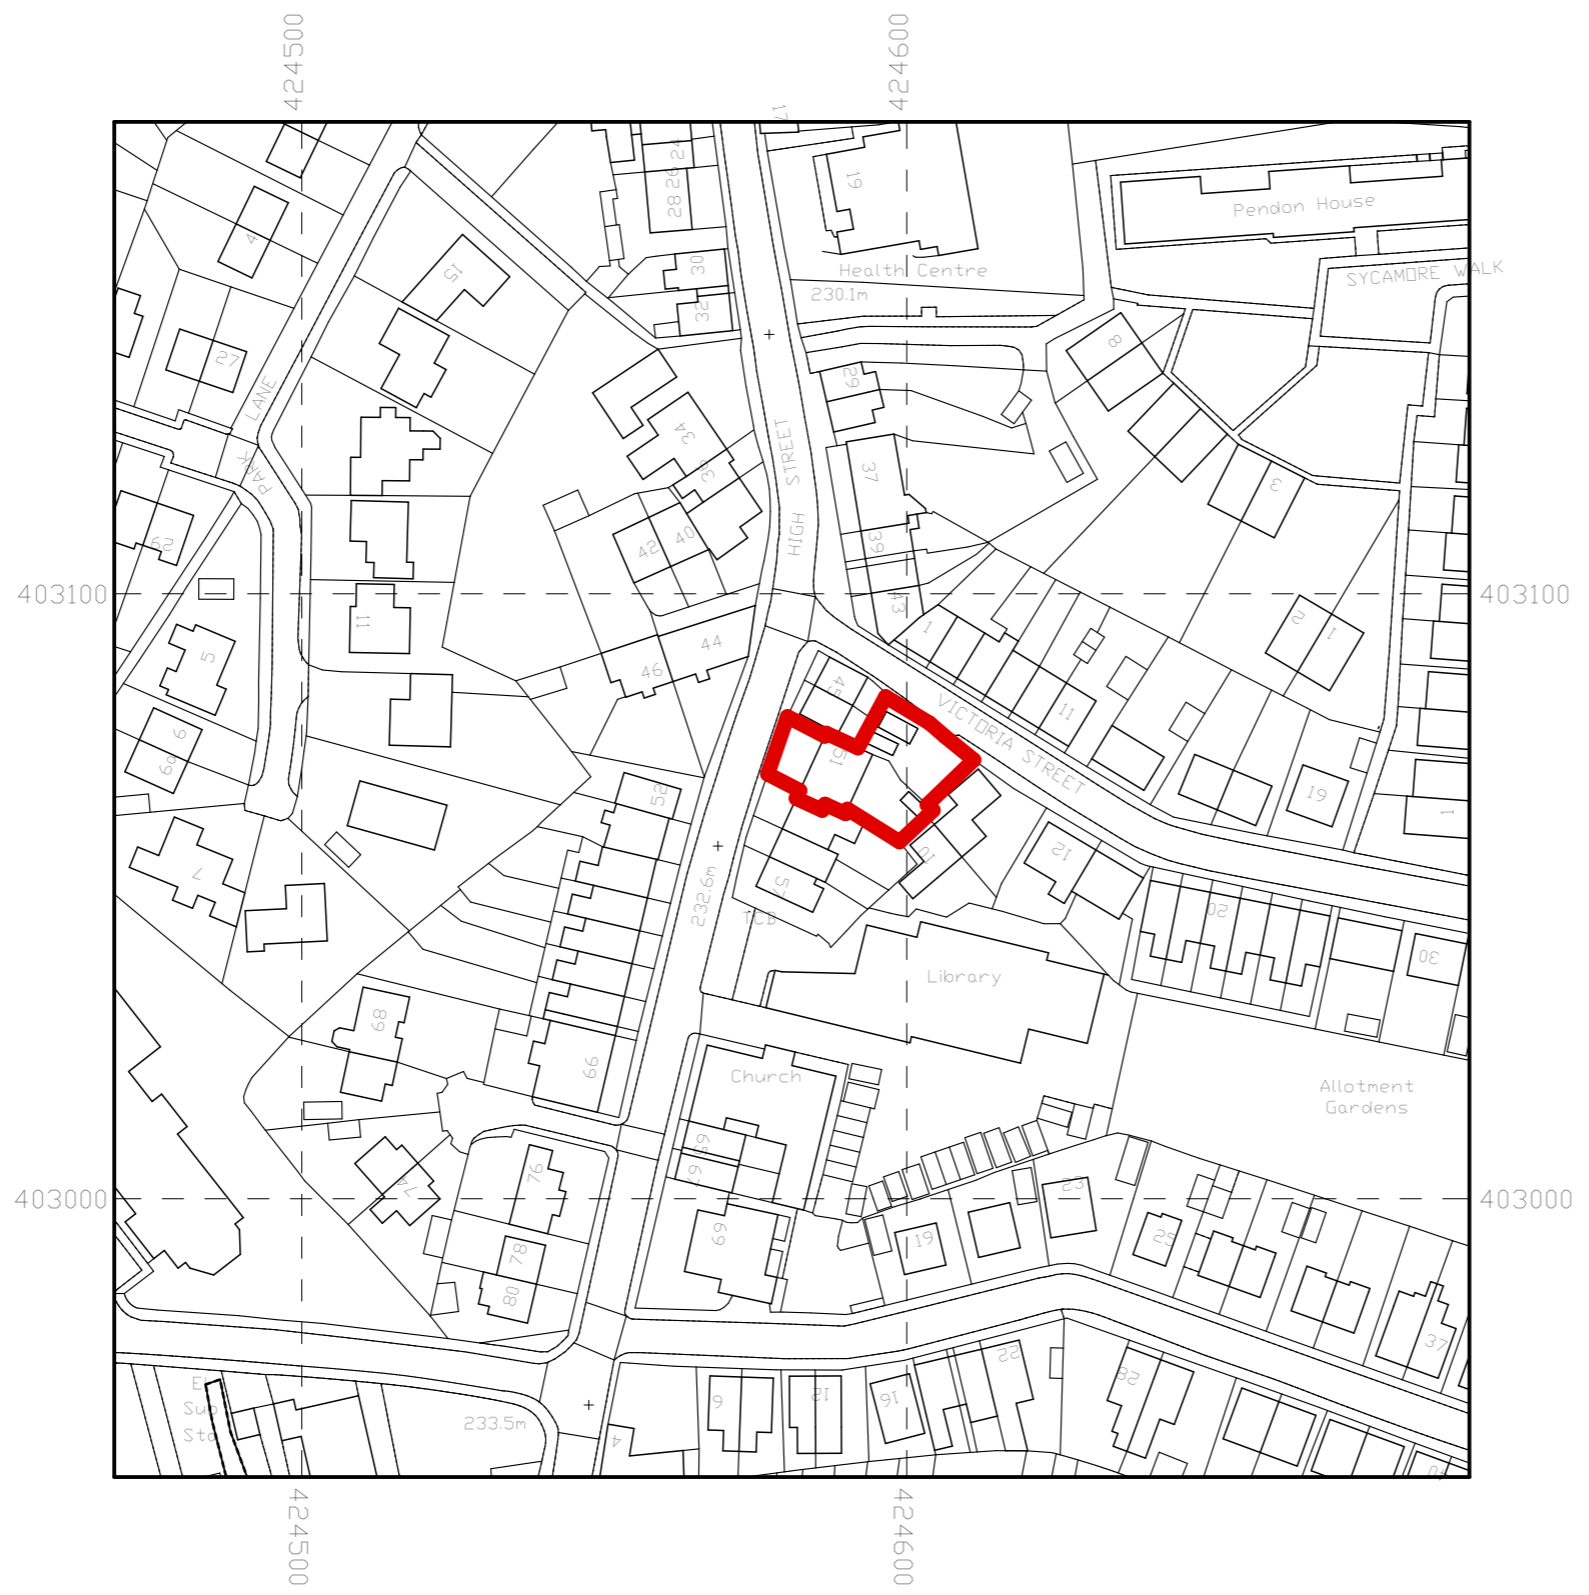

A	Initial issue	05.03.21	JFM
Rev	Revision Notes	Date	Initial

status **PLANNING**

**J Mahoney Architects**  
 Design & Planning  
 J Mahoney Architects,  
 25 Millstones, Oxspring  
 Sheffield, S36 8WZ  
 Tel: 07577572695  
 Email: Jmahoneyarchitects@gmail.com

client  
**Mr Jon & Stacie Gilbert**

job title  
**Extension to Home  
 49 -51 High Street  
 Penistone**

drg title  
**Site Location Plan**

date **July 2020** drawn **JFM**

scale **1:1250** sheet **A3**

drwg no & revision  
**JSG-JMA-ZZ-00-DR-A-(01)099A**