

**Levelled colliery spoil and capped with clay to form impermeable barrier**

**Soils spread over site for vegetation**


**General Fall over land to the north collecting in peripheral drain**

**Area sloped up to surrounding levels with Tree Planting**

**Legend:**

	Planning Permissions Area		Land Under Control of Applicant
	Top of Bank		Borehole/Trial Pit
	Top of Quarry face		Ordinance Survey Bench Mark
	Bottom of Bank		Survey Control Station
	Road		Electricity Pylon
	Track		Telegraph Pole
	Verge		Lamp-post
	Fence Type 1		Man Hole
	Fence Type 2		Stop Tap (Gas/Water/Telecom)
	Fence Type 3		Water Level
	Gate		Tree (broadleaved)
	River/Stream/Ditch/Pond		
	Overhead Electricity Cable		
	Building		
	1m Contour Interval		
	Ordinance Survey Backsight		

REVISIONS		
Date	Description	By
//	//	//
//	//	//
//	//	//
//	//	//

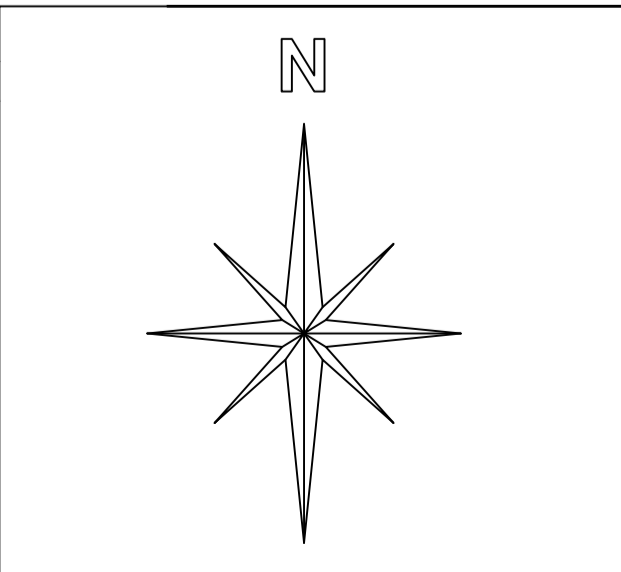

**FGB Fennell, Green & Bates**  
MINING ENGINEERS, SURVEYORS & ENVIRONMENTAL CONSULTANTS

FENNELL, GREEN & BATES  
 25 Smyth Street  
 Wakefield  
 West Yorkshire  
 WF1 1ED  
 Tel - 01924 372197  
 Fax - 01924 385559  
 e-mail - fgb@fgb-surveyors.co.uk

Client  
**Paul Thackray**  
**Shotties Island**  
**Shaw Lane**  
**Carlton**  
**Barnsley**

Job Title <b>Former Carlton Colliery</b>			
Project Title <b>Restoration Strategy</b>			
Scale 1:1250	Date Aug 06	Drawn by SW	Checked JC
Dwg. title <b>Restoration Scheme</b>			
DWG No. DTS/CC/2006/REST	Job. no. 03	Rev. 00	