


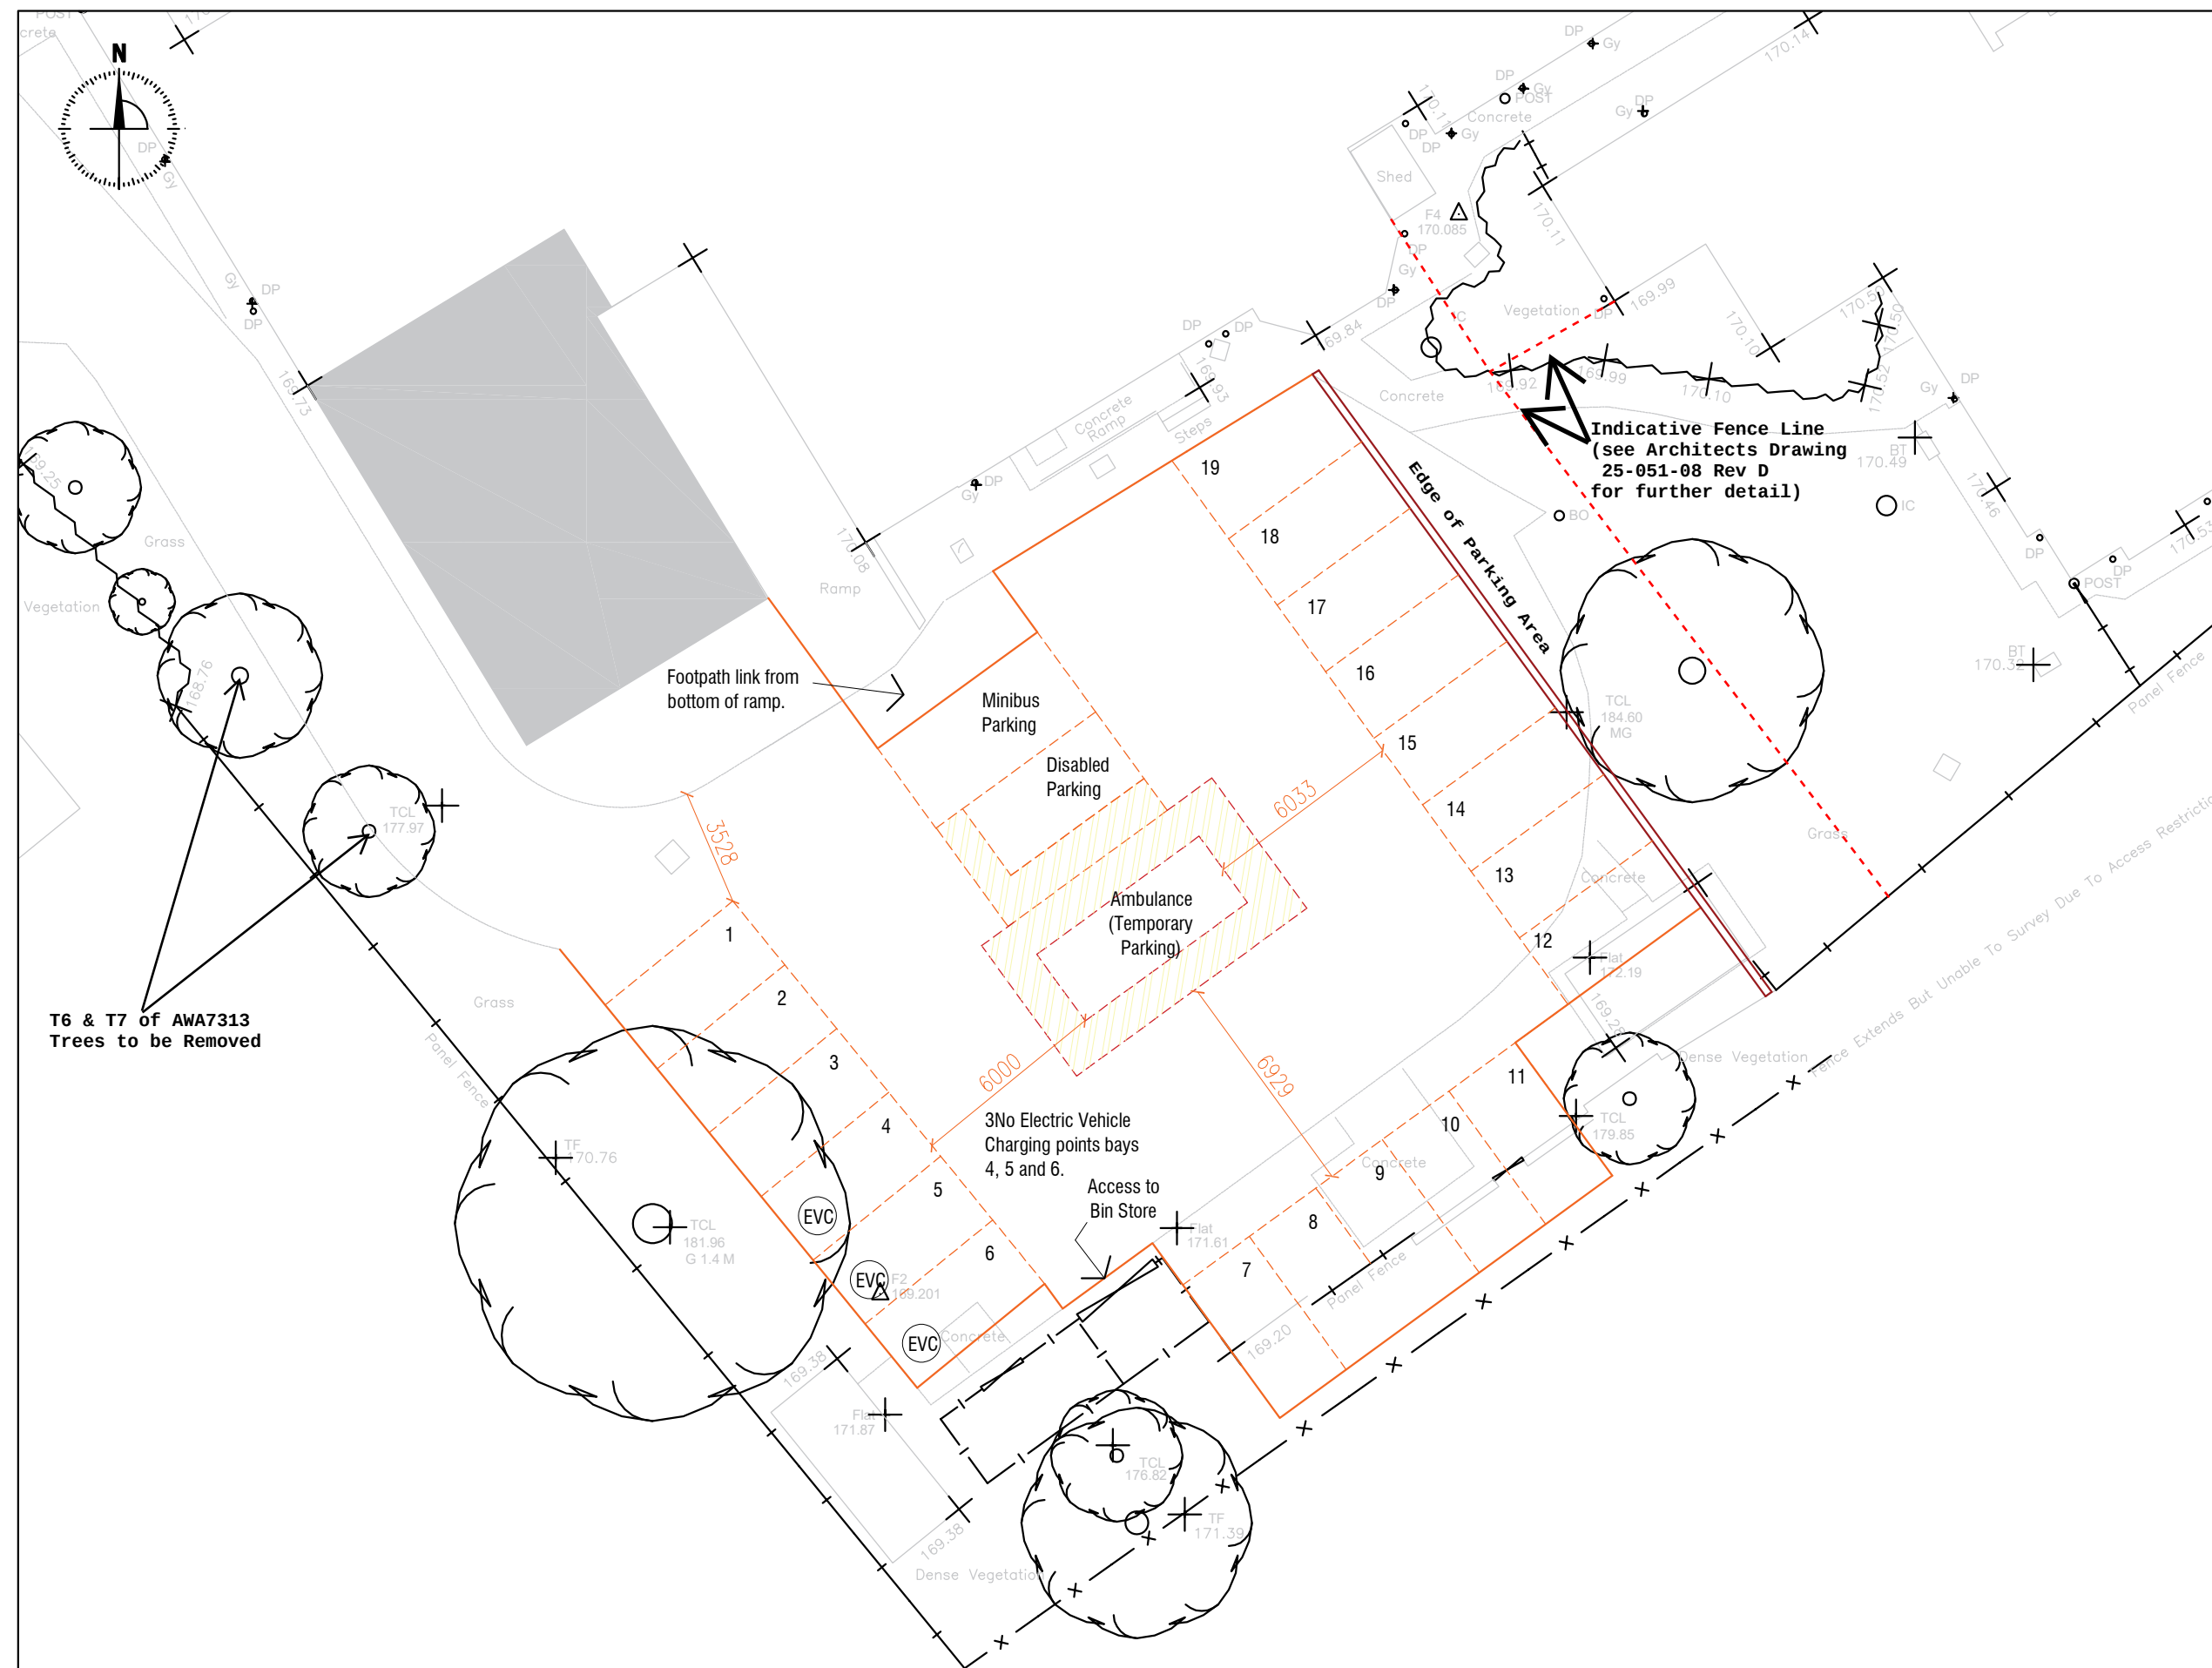

T6 & T7 of AWA7313
Trees to be Removed

Indicative Fence Line
(see Architects Drawing
25-051-08 Rev D
for further detail)

Parking Layout 1:200

Rev B 01/04/2026 - Layout amended.
Rev A 01/04/2026 - Layout amended.

- Fairfield Associates Ltd ("the consultant"), has not checked or verified, and shall have no liability whatsoever for any inaccuracies which may be attributable to any data, reports, base plan(s) and drawings provided by the client, or purchased by the consultant on the client's behalf, that may have been utilised within this drawing.
- The consultant shall not be liable for the use by any person of any document for any purpose other than that for which the same were provided by the consultant.
- No liability whatsoever is accepted by the consultant for any error or omissions.

PROJECT: Woodlands Lodge
Hoyland
Barnsley
S74 0HH

TITLE: Parking Layout

CLIENT: Direct Global Trading Investments Ltd

DWG REF: 2026-00017-001 REV: C

SCALE: As Shown at A3

DRAWN BY: KS

