

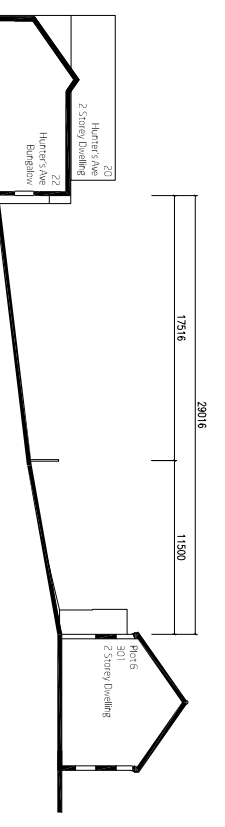


ILLUSTRATIVE CONTEXTUAL RELATIONSHIP SECTION AA

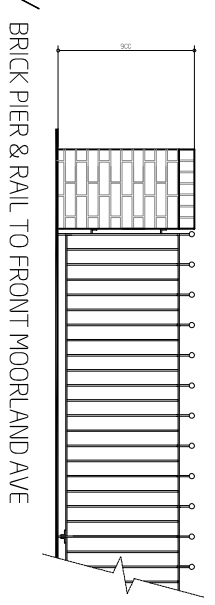

SURROUNDING CONTEXT FOOTPRINT BASED ON COMBINATION OF O.S/SURVEY INFORMATION

Type	sqft	Number	Total sqft	%
201	651	2	1302	6.1
202	671	4	2684	12.1
301	762	10	7620	30.3
302	759	2	1518	6.1
303	772	4	3088	12.1
309	788	5	3940	15.2
400	965	3	2895	9.1
401	1066	3	3198	9.1
Totals		33	26,245	100.0

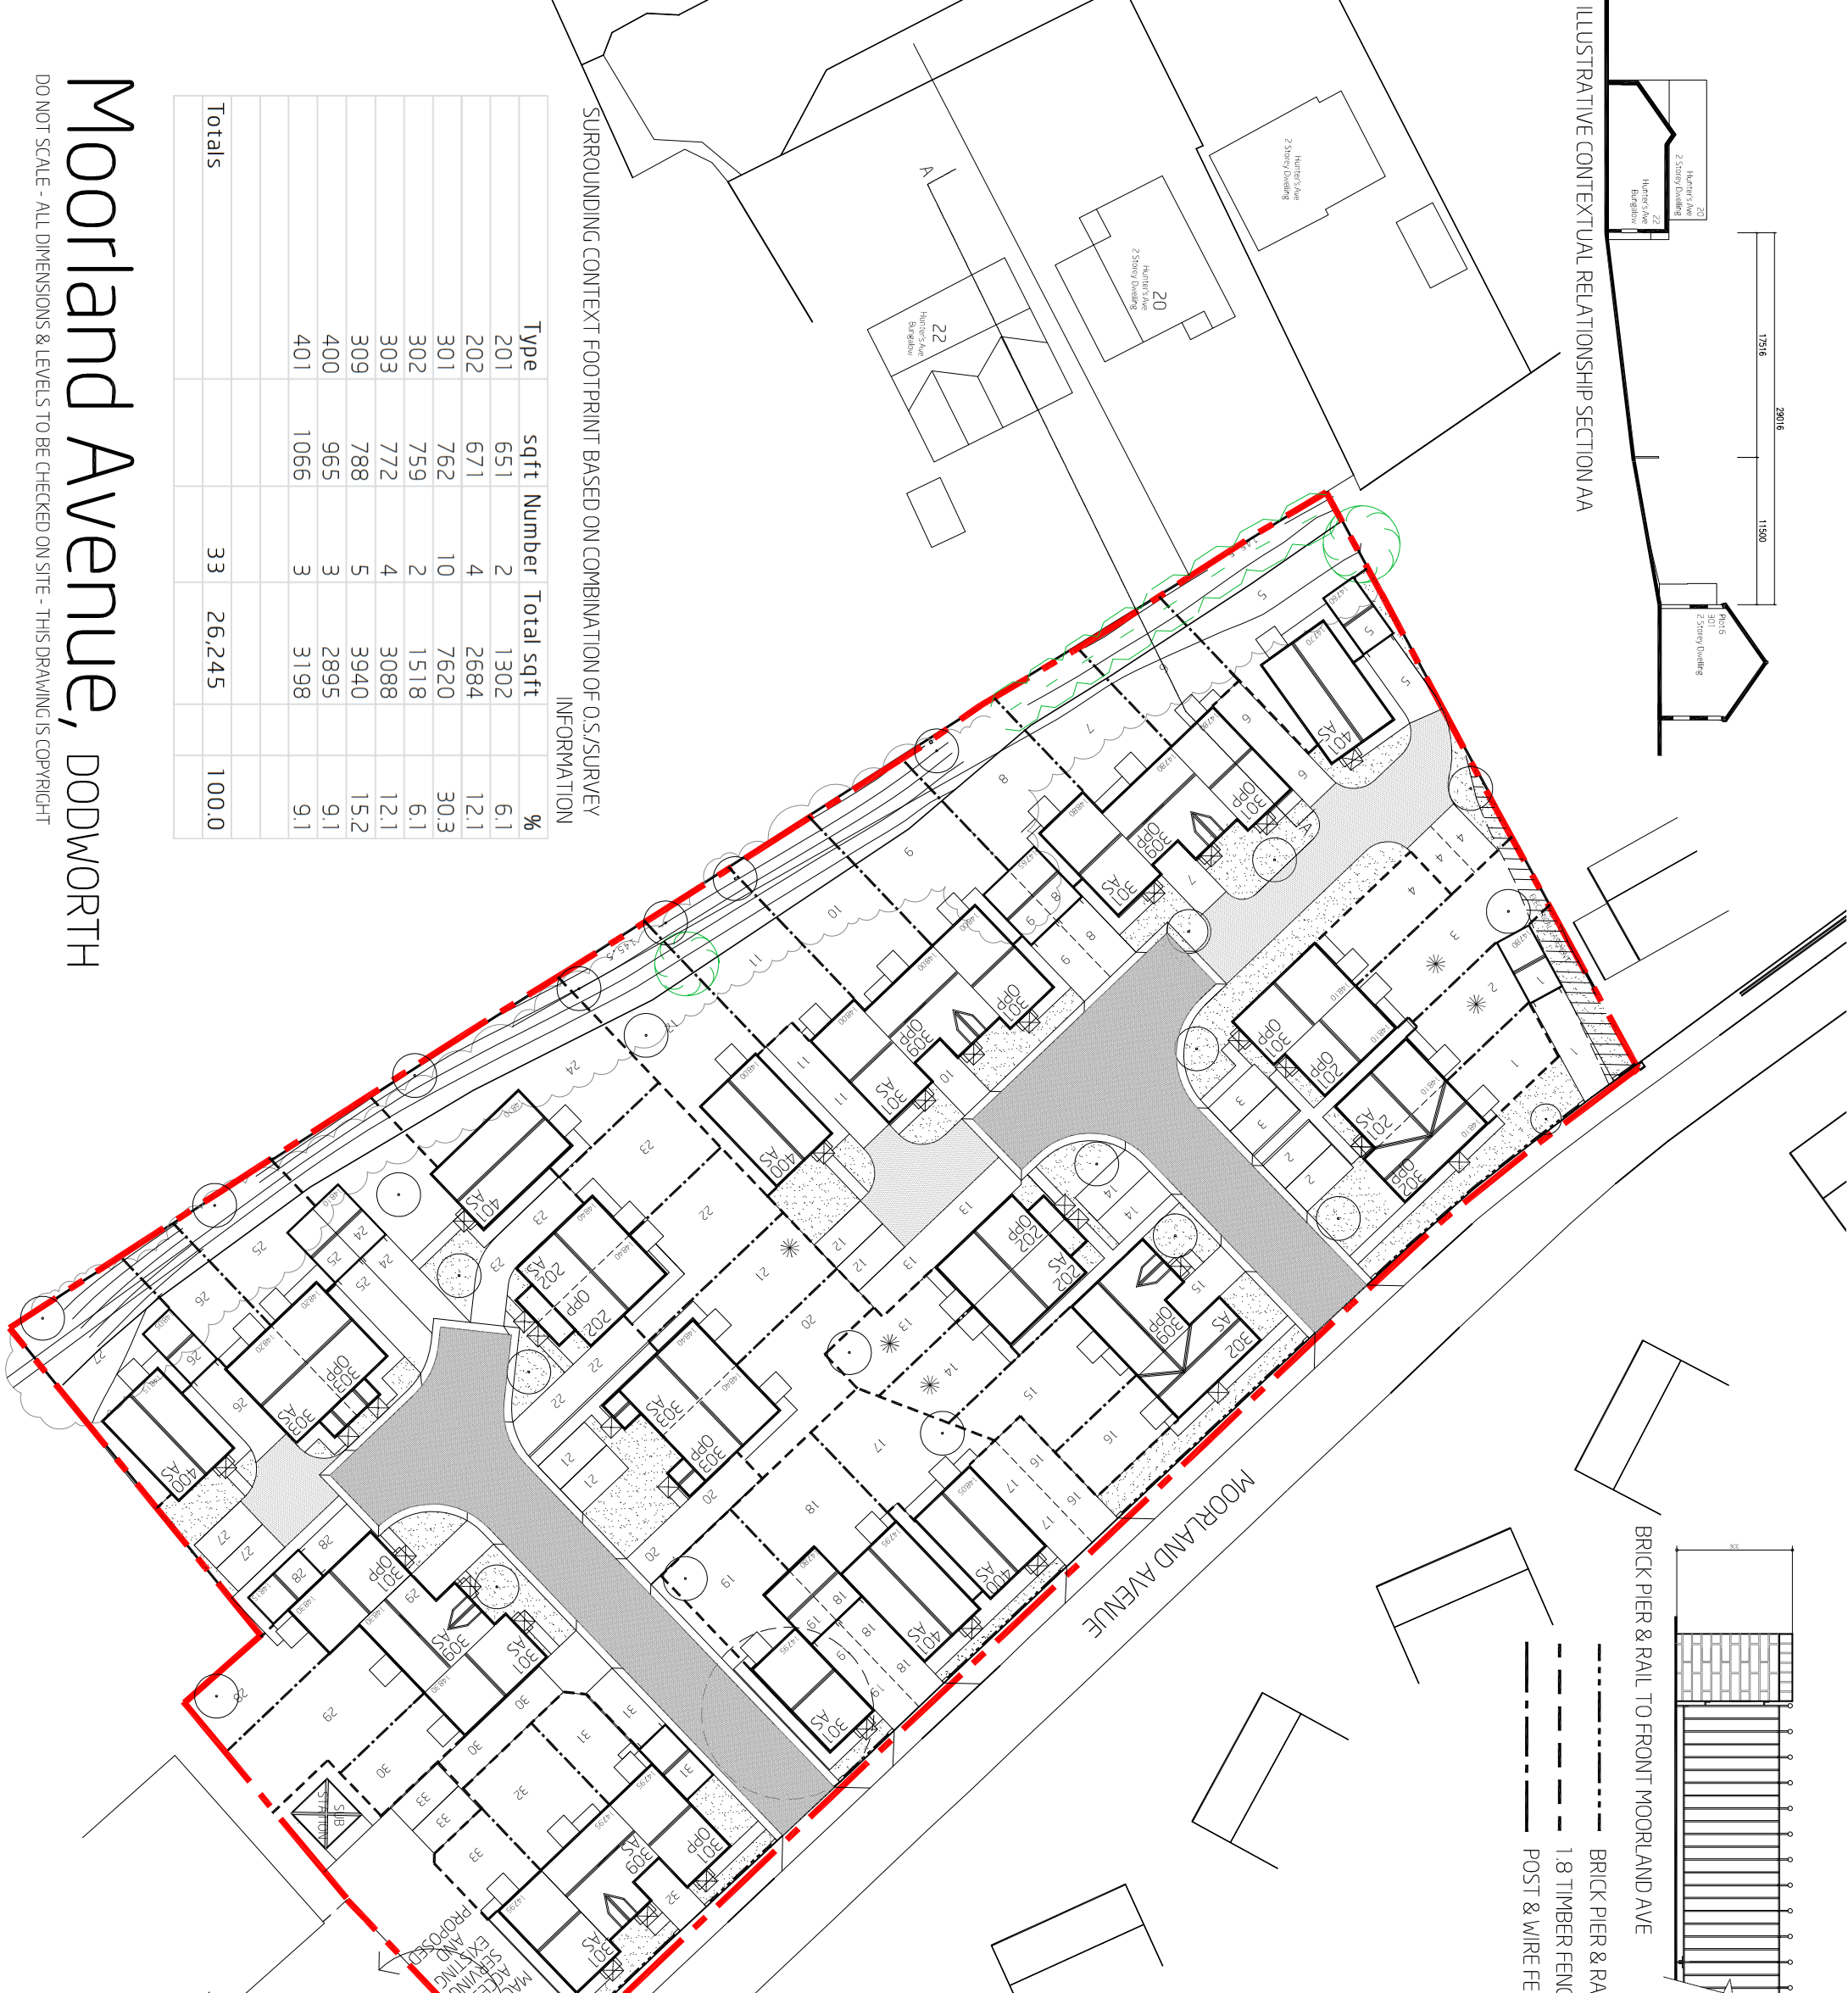

BRICK PIER & RAIL TO FRONT MOORLAND AVE

BRICK PIER & RAIL

1.8 TIMBER FENCE

POST & WIRE FENCE

PRELIMINARY


project	MOORLAND AVENUE DODD WORTH
client	GLEESON
title	SITE LAYOUT PLAN
date	DEC 11
scale	1:500@A3
checked	GNA
drawing number	2486-100
checked	SAN

www.niemen.co.uk

Niemen Architects
42 Leads & Bradford Road
Kirstall, Leeds LS5 3EG
Tel: 0113 239 5400
Fax: 0113 239 5401
office@niemen.co.uk

revision	date	content	status
L	21/06/12	AMENDED TO CLIENT COMMENTS FOLLOWING INTERNAL REVIEW.	RB
K	17/05/12	PIER BOUNDARY TREATMENT INDICATED TO FRONT MOORLAND AVE	RB
J	15/05/12	ELECTRICAL EASEMENT TO NORTHERN BOUNDARY HIGHLIGHTED	RB
I	14/05/12	SOUTHERN BOUNDARY CONTEXT INDICATED SECTION ADDED	RB
H	14/05/12	LAYOUT REVISED TO INCORPORATE GREATER DISTANCE TO KEY INCORPORATED	RB
G	26/03/12	SUBSTANTION LAYOUT AMENDED BOUNDARY TREATMENT	RB
F	20/03/12	GARAGES INDICATED	RB
E	19/03/12	BOUNDARY DISPLAY AMENDMENT	RB

- * AFFORDABLE
- TREES RETAINED
- TREES REMOVED
- TREES TO PRUNE
- PROPOSED TREES INDICATED
- INDICATIVE SLAB LEVELS
- MACADAM
- BLOCK PAVING
- DRIVE DETAIL

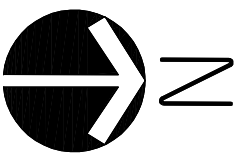

Moorland Avenue, DODD WORTH

DO NOT SCALE - ALL DIMENSIONS & LEVELS TO BE CHECKED ON SITE - THIS DRAWING IS COPYRIGHT

NB: GARAGES OPTIONAL SCREEN FENCE IN LIEU MACADAM APRON WITH GRAVEL TO DRIVES