


EXISTING WINDOW ELEVATIONS FOR
Lt. PARK DRIVE, STAINBOROUGH


SCALE 1:10 A1

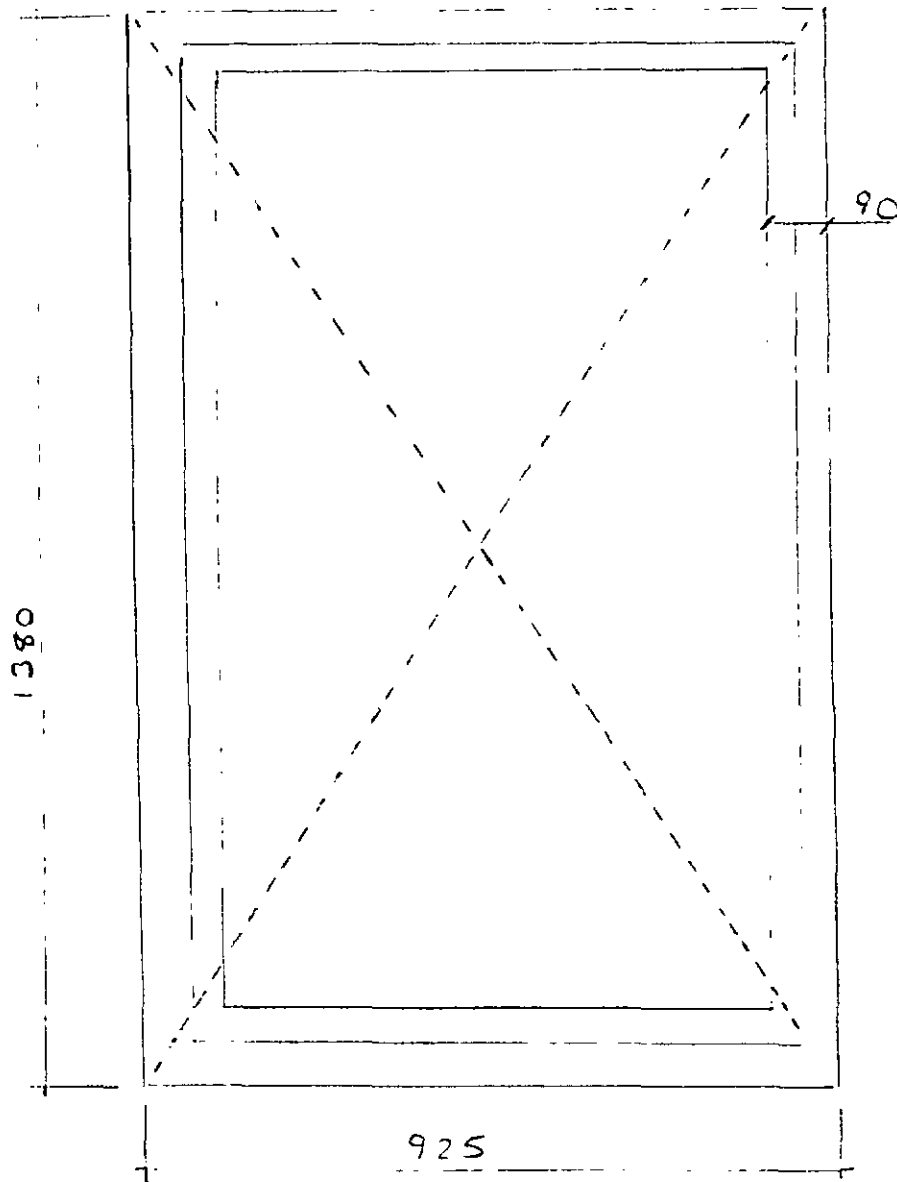

LOUNGE WINDOW - FACING ROAD


(CENTRE SWIVEL OPENING)

SCALE 1:10 A1

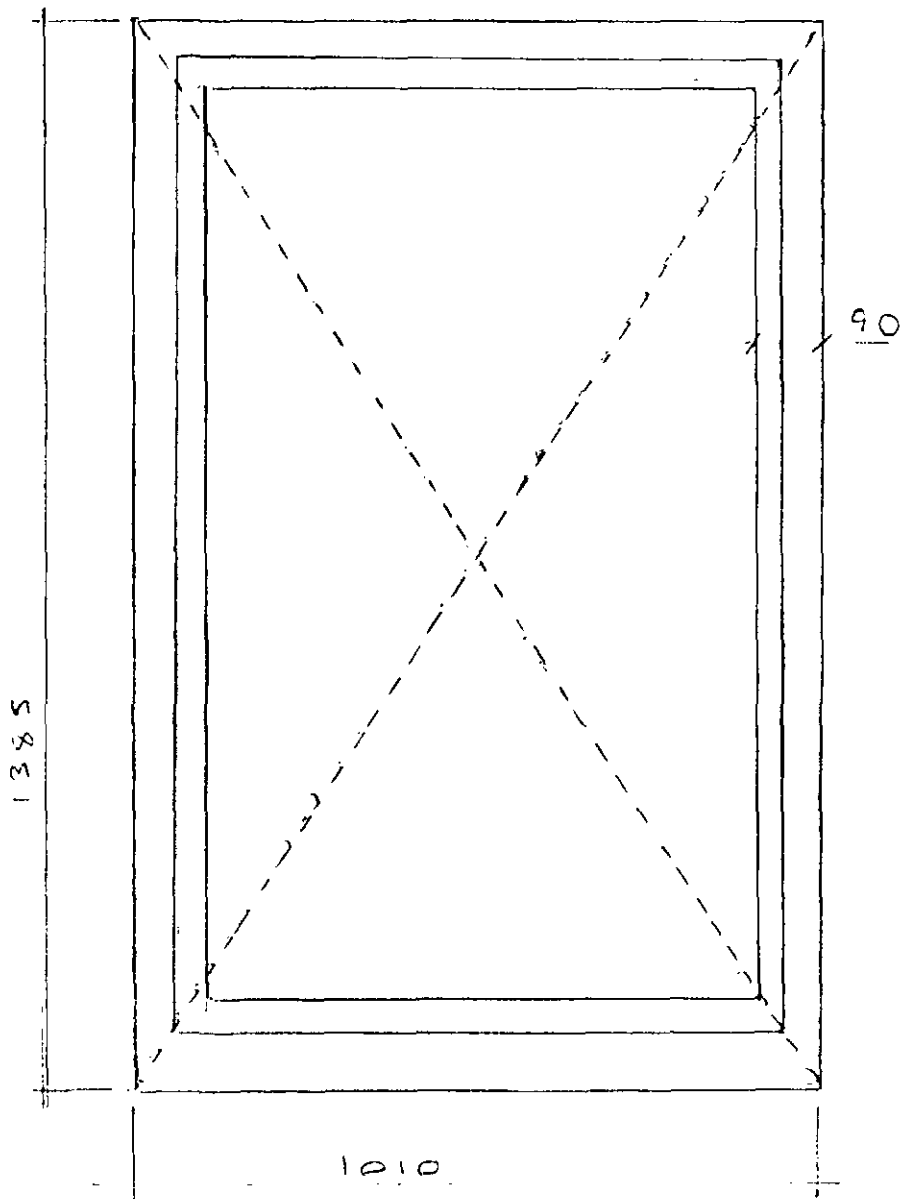


LOUNGE WINDOW FACING GARDEN
(CENTRE SWIVEL OPENING)

SCALE 1:10 A1

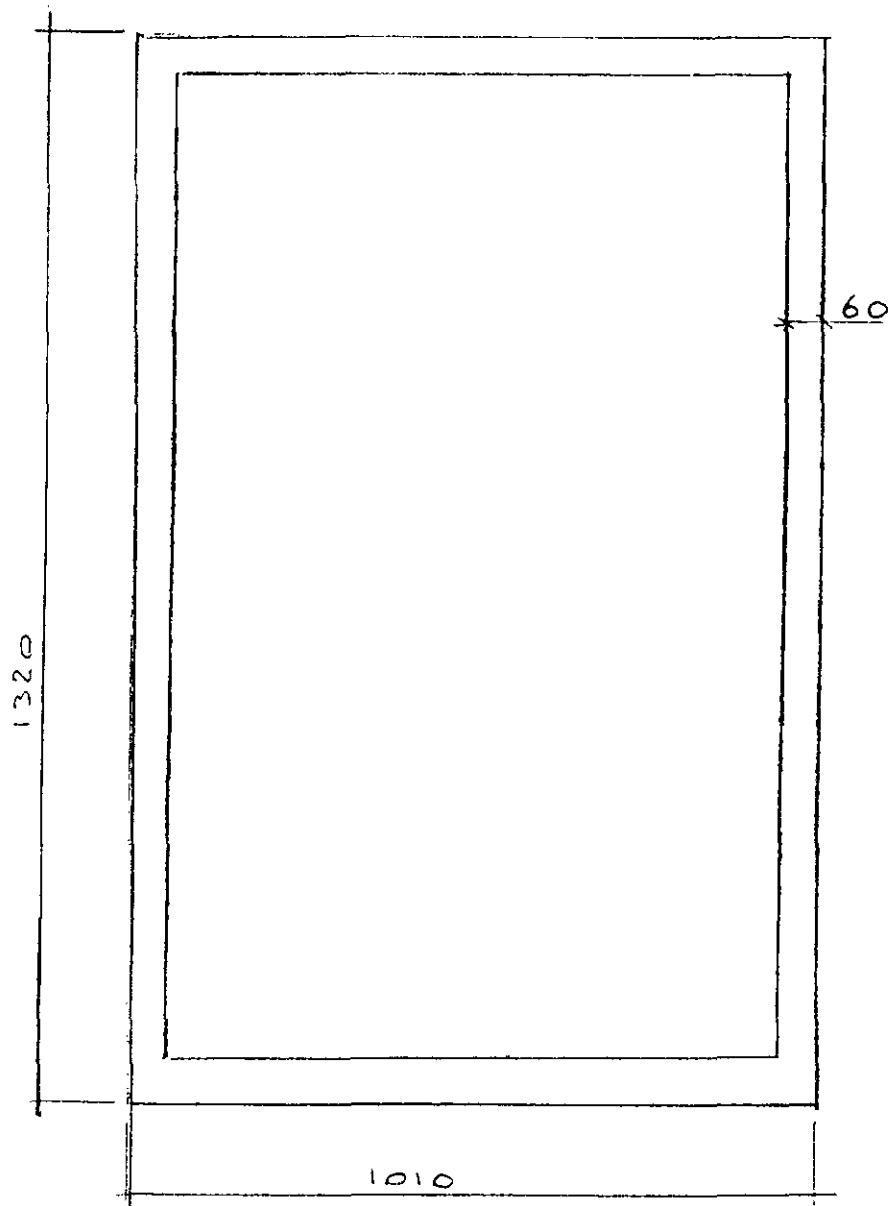


DINING ROOM WINDOW
(FIXED WINDOW)

SCALE 1:10 A1

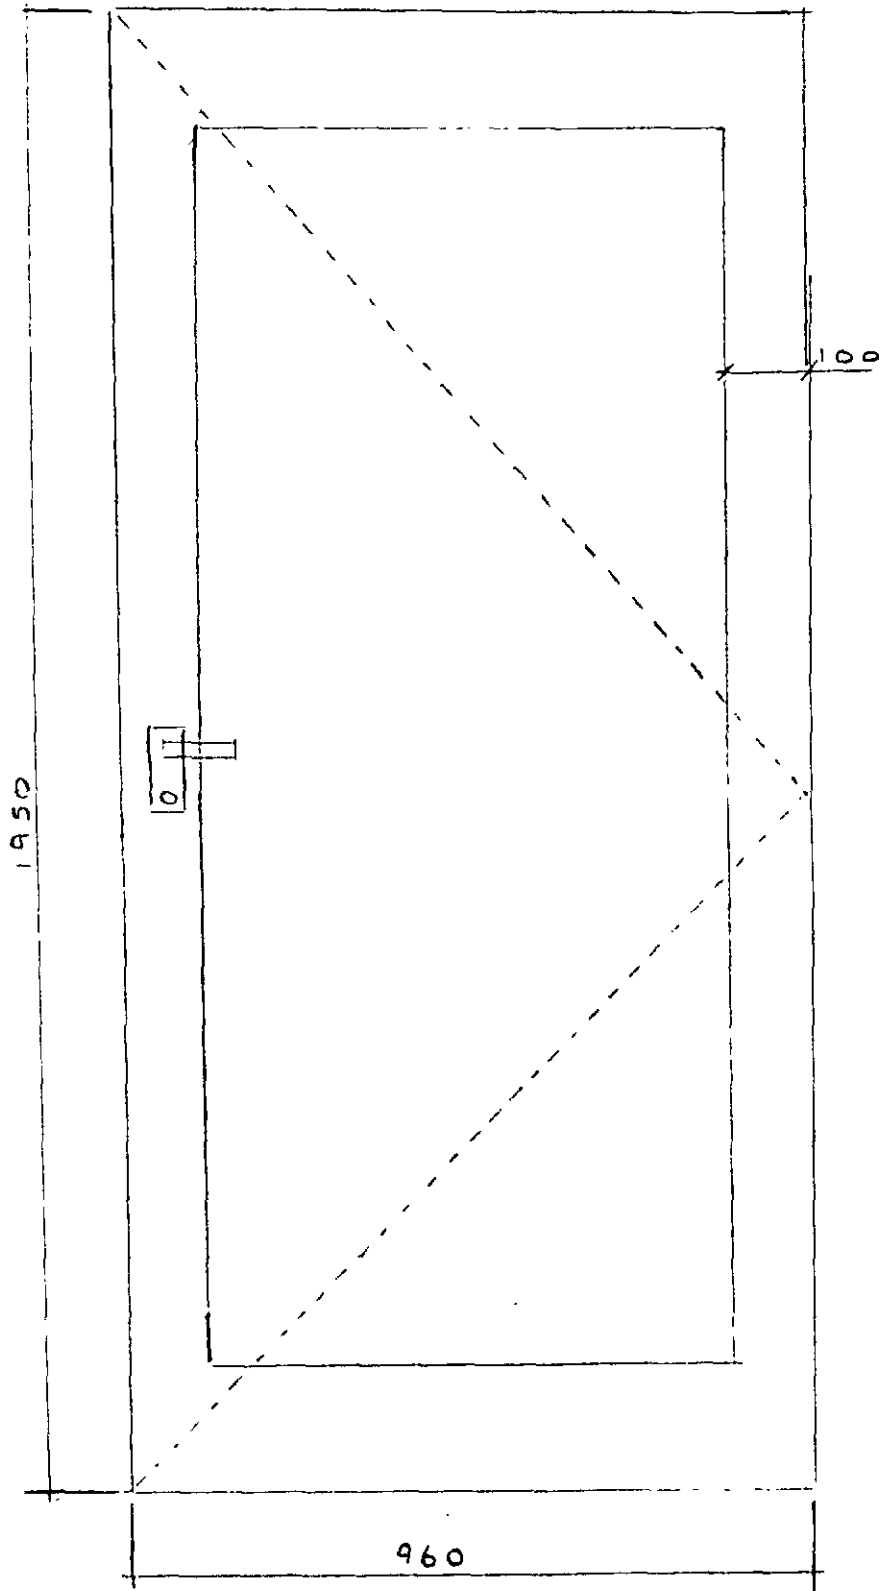

FRONT DOOR - FACING GARDEN

SCALE 1:10 A1

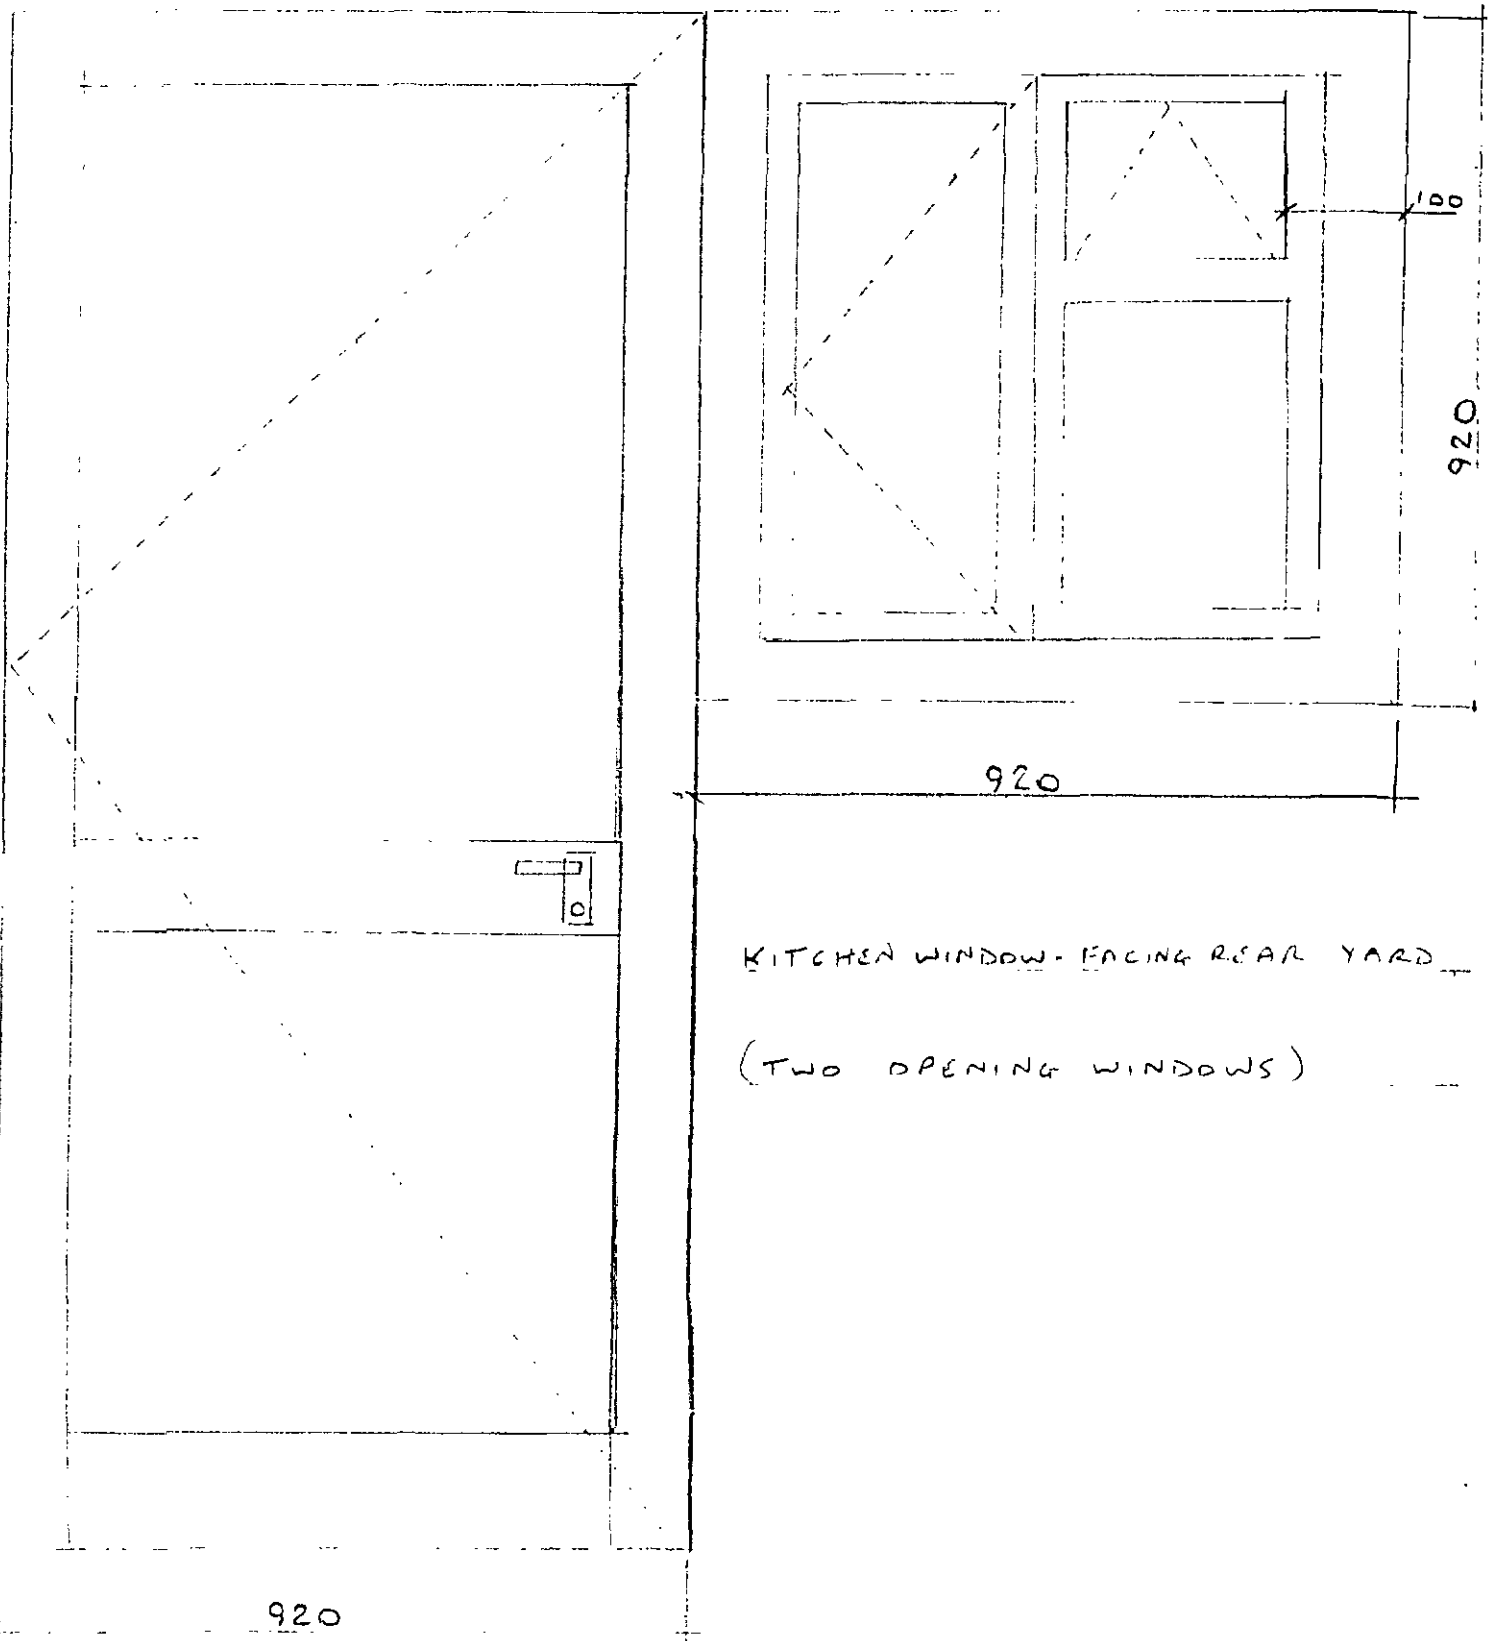


KITCHEN WINDOW - FACING REAR YARD

(TWO OPENING WINDOWS)

BACK DOOR TO KITCHEN


SCALE 1:10 A1

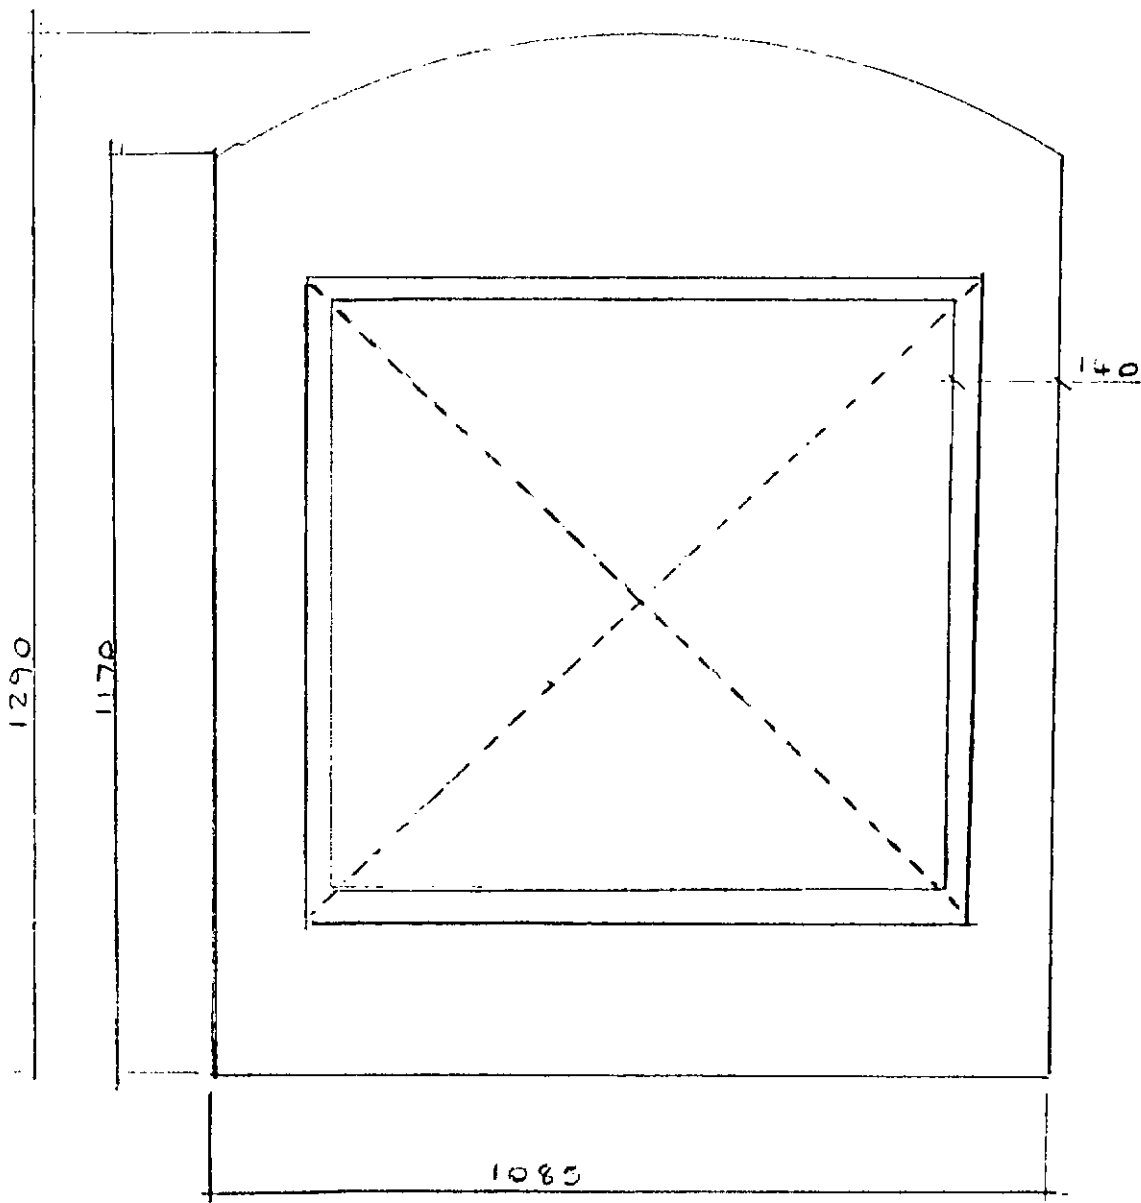

END BEDROOM WINDOW

(CENTRE SWIVEL OPENING)


SCALE 1:10 A1

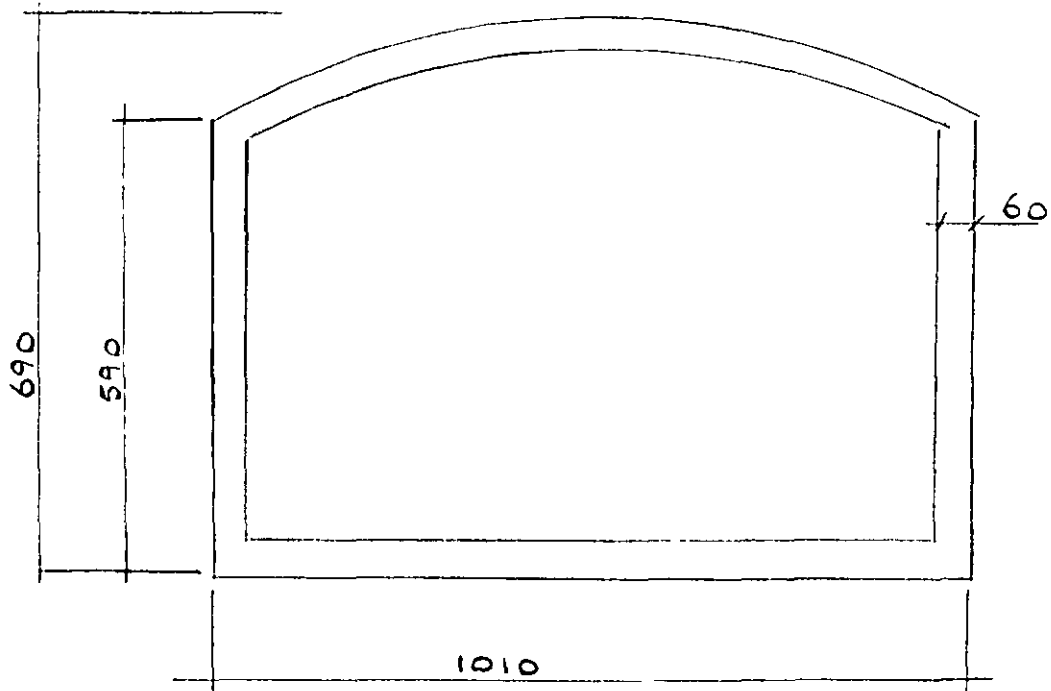

FRONT BEDROOM WINDOW

FIXED WINDOW

SCALE 1:10 A1.

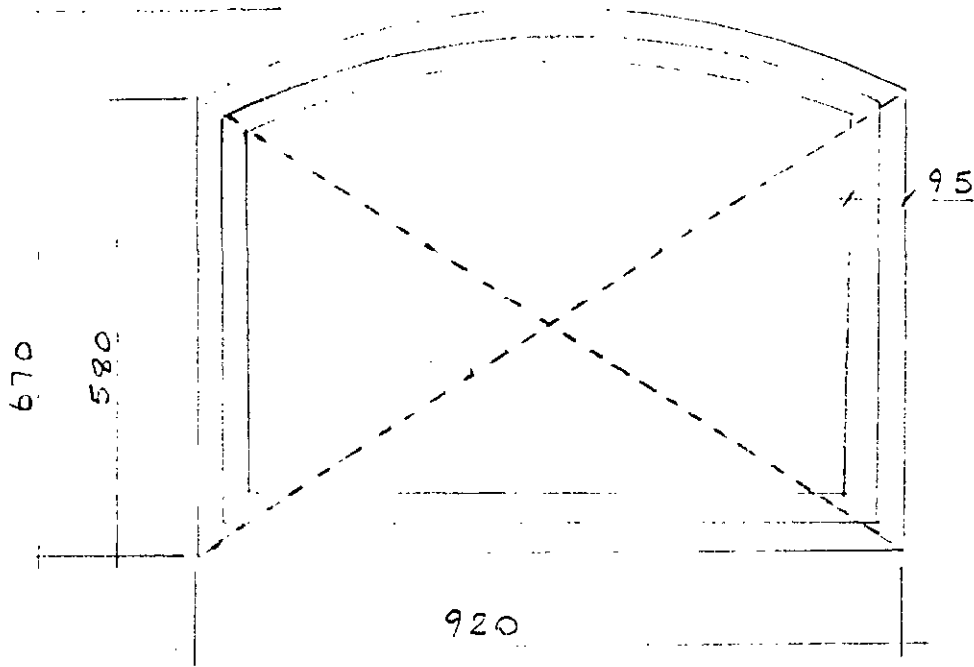

BATHROOM WINDOW

CENTRE SWIVEL OPENING

