


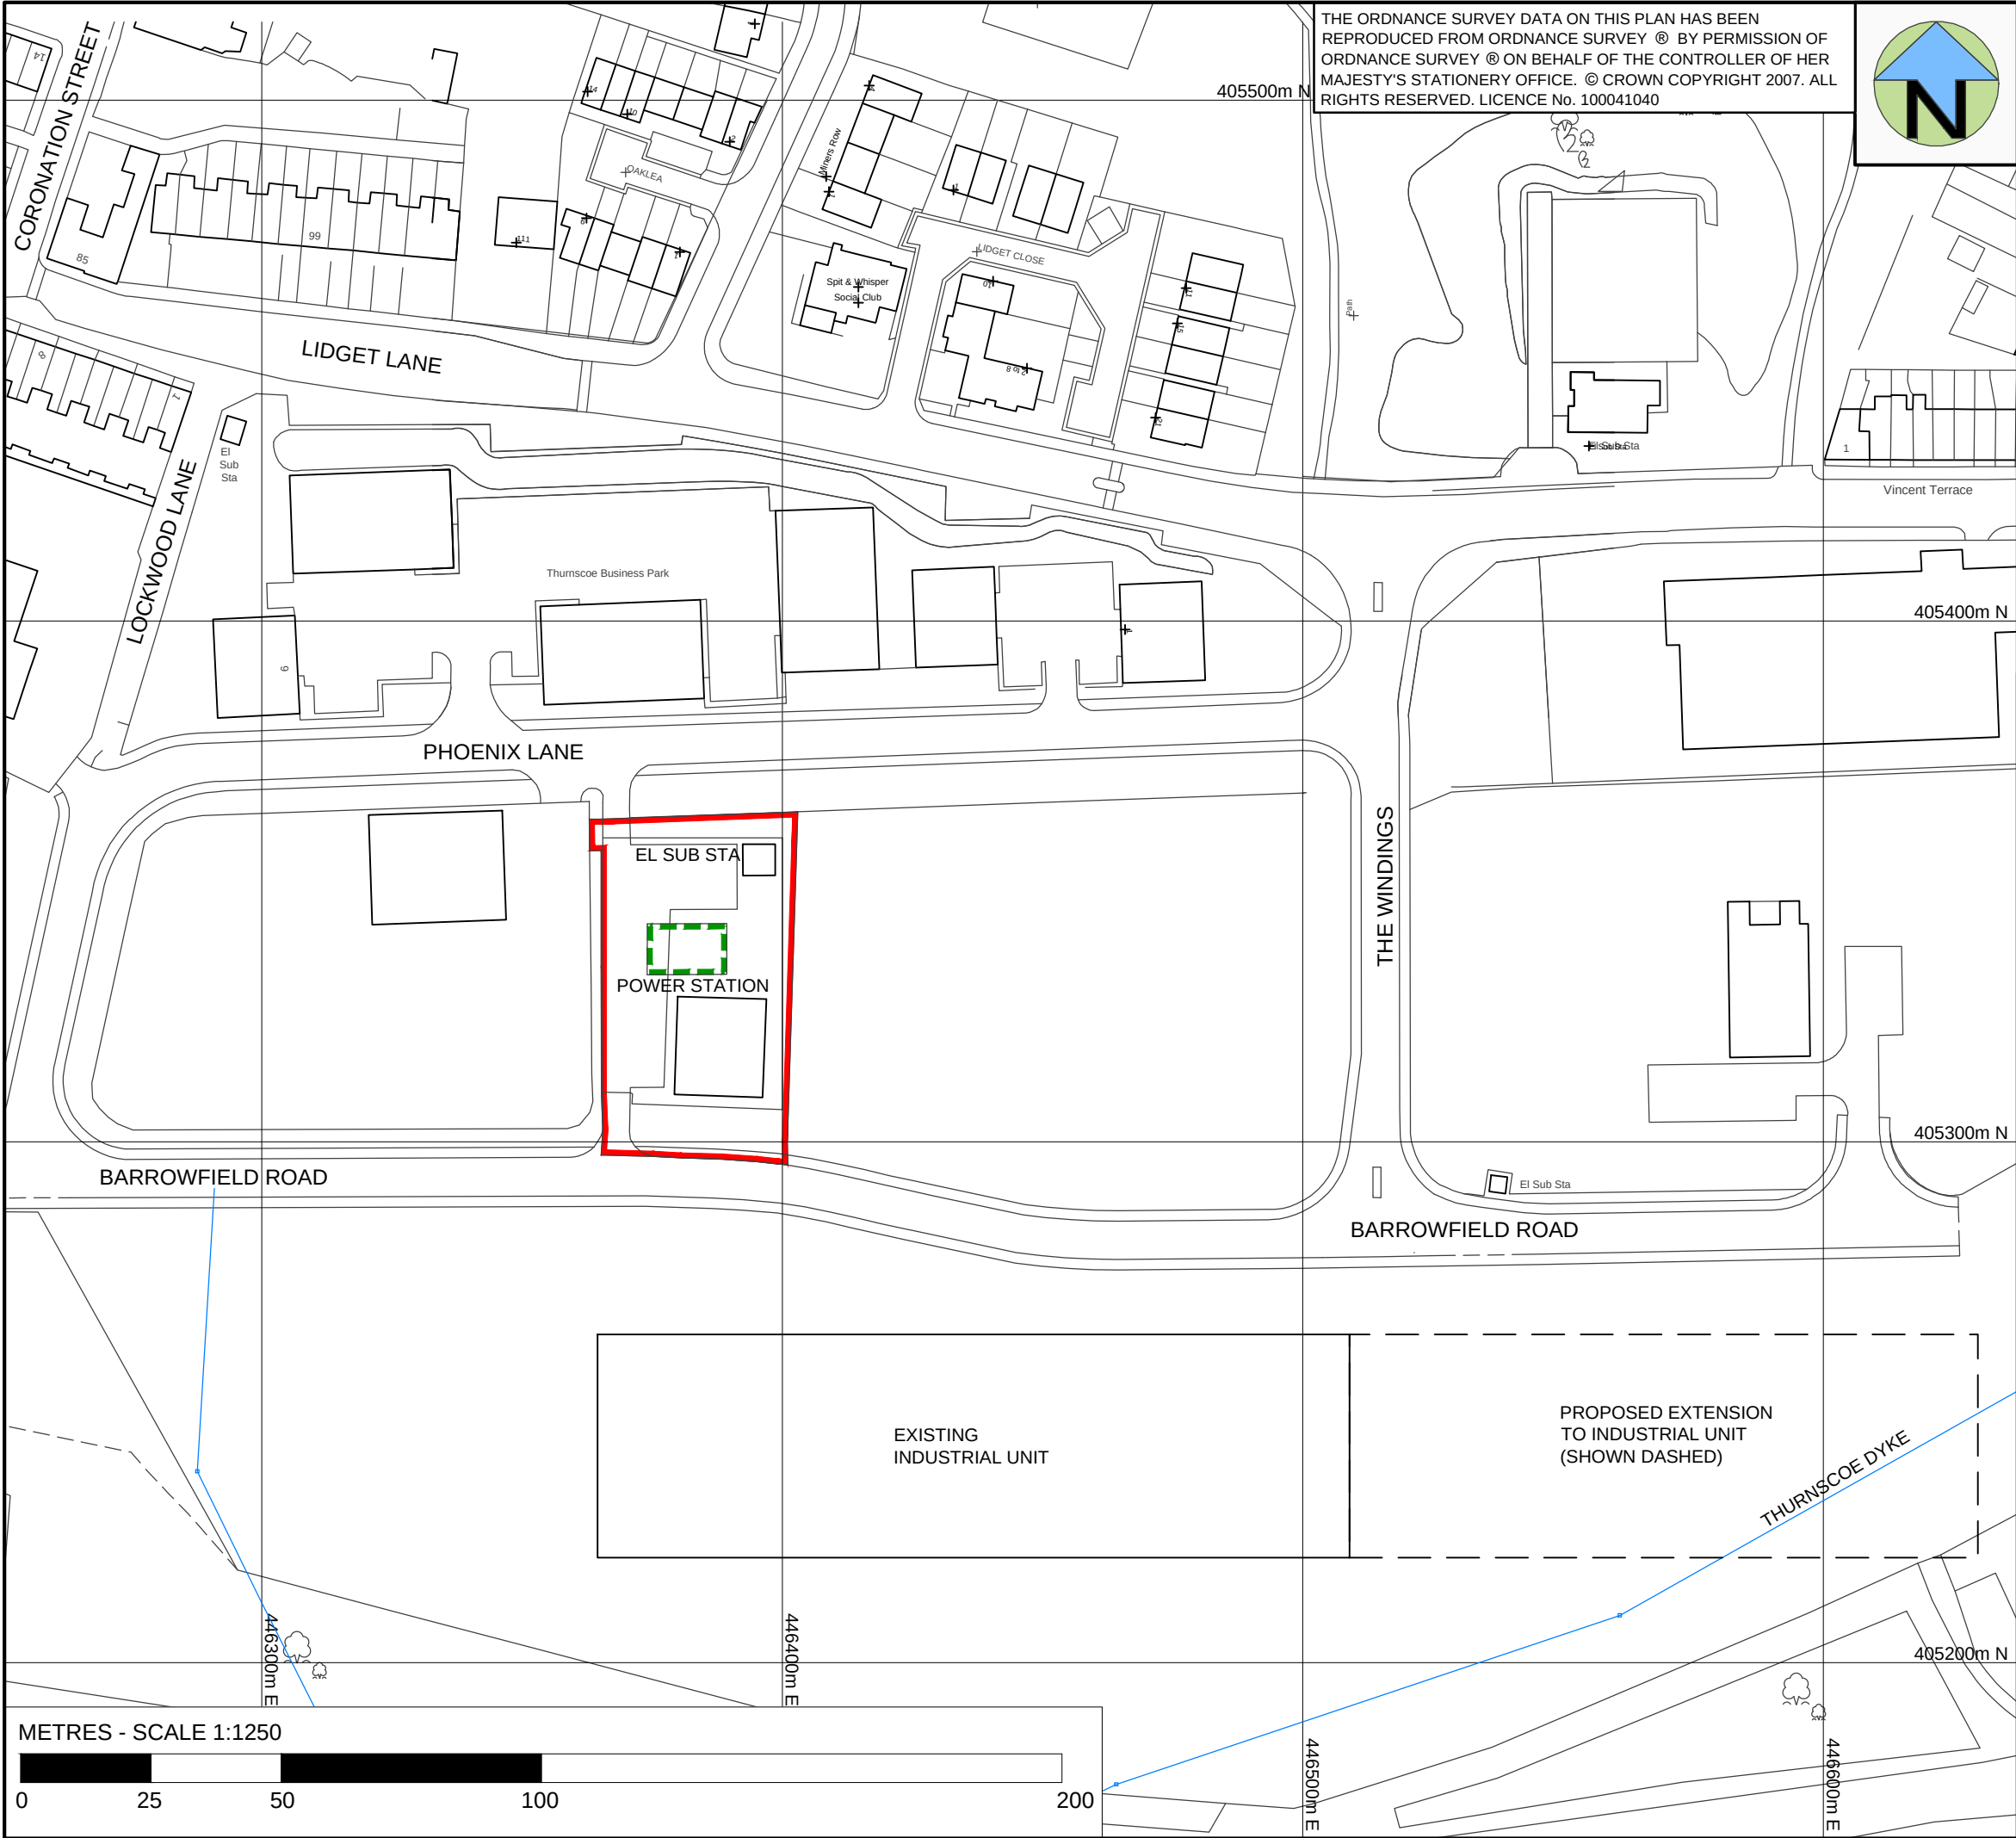

KEY

APPLICATION AREA
SOME 0.243 Ha (0.60 ACRES)
SHOWN EDGED RED

LAND OWNED BY THE COAL AUTHORITY
SHOWN EDGED DASHED GREEN

BAKER BARNETT LIMITED

DRAWING APPROVED BY: NSB

ISSUE: **FOR TOWN AND COUNTRY PLANNING APPROVAL**

DATE: 21/11/2018

-	13/09/2018	KHS	ORIGINAL DRAWING
Rev	Date	By	Details

Regent Park Energy Limited
Gas to Power

Edwinstowe House, High Street, Edwinstowe, Nottinghamshire, NG21 9PR
Tel: 01623 827927 Fax: 01623 827930
E-mail: info@alkane.co.uk Website: http://www.alkane.co.uk
Co. Regn. 03128509

Baker Barnett
Planning & Architectural Services

Unit 10 □ Markham Vale Environment Centre
Markham Lane □ Markham Vale
Chesterfield □ Derbyshire □ S44 5HY
Tel: +44 (0)1246 276868
E-mail: info@baker-barnett.co.uk
Website: www.baker-barnett.co.uk

Directors: Neil S. Baker, MRICS, FCABE □ Jill Baker
Company No. 4615855 VAT Reg No. 657 9483 75

©Copyright. This drawing has been prepared for Regent Park Energy Ltd by Baker Barnett Ltd. The plant information, process details and system design shown on this drawing is confidential to and belongs to Regent Park Energy Ltd. The drawing must not be reproduced in whole or part without the prior written approval of Regent Park Energy Ltd or their agents Baker Barnett Ltd.

Project: **PROPOSED CHANGE OF USE OF THE HICKLETON ENERGY PARK, BARROWFIELD ROAD**

Client: **REGENT PARK ENERGY LIMITED**

Title: **LOCATION PLAN**

Scale	1:1250	Drg No:
Size	A3	12-2401-101

PLEASE CONTACT BAKER BARNETT LIMITED ON 01246 276868 IMMEDIATELY IF THIS DRAWING HAS NOT BEEN APPROVED FOR ISSUE. IF THIS DRAWING HAS NOT BEEN SIGNED, BAKER BARNETT LIMITED WILL ACCEPT NO LIABILITY FOR ITS USE.