




REV:	DATE:	BY:	COMMENT:
A	09.10.21	AB	Garage window added.
B	06.12.21	AB	Side extension revised to planners comments.
C	26.09.22	AB	Scheme revised to original garage with cut back FF above.

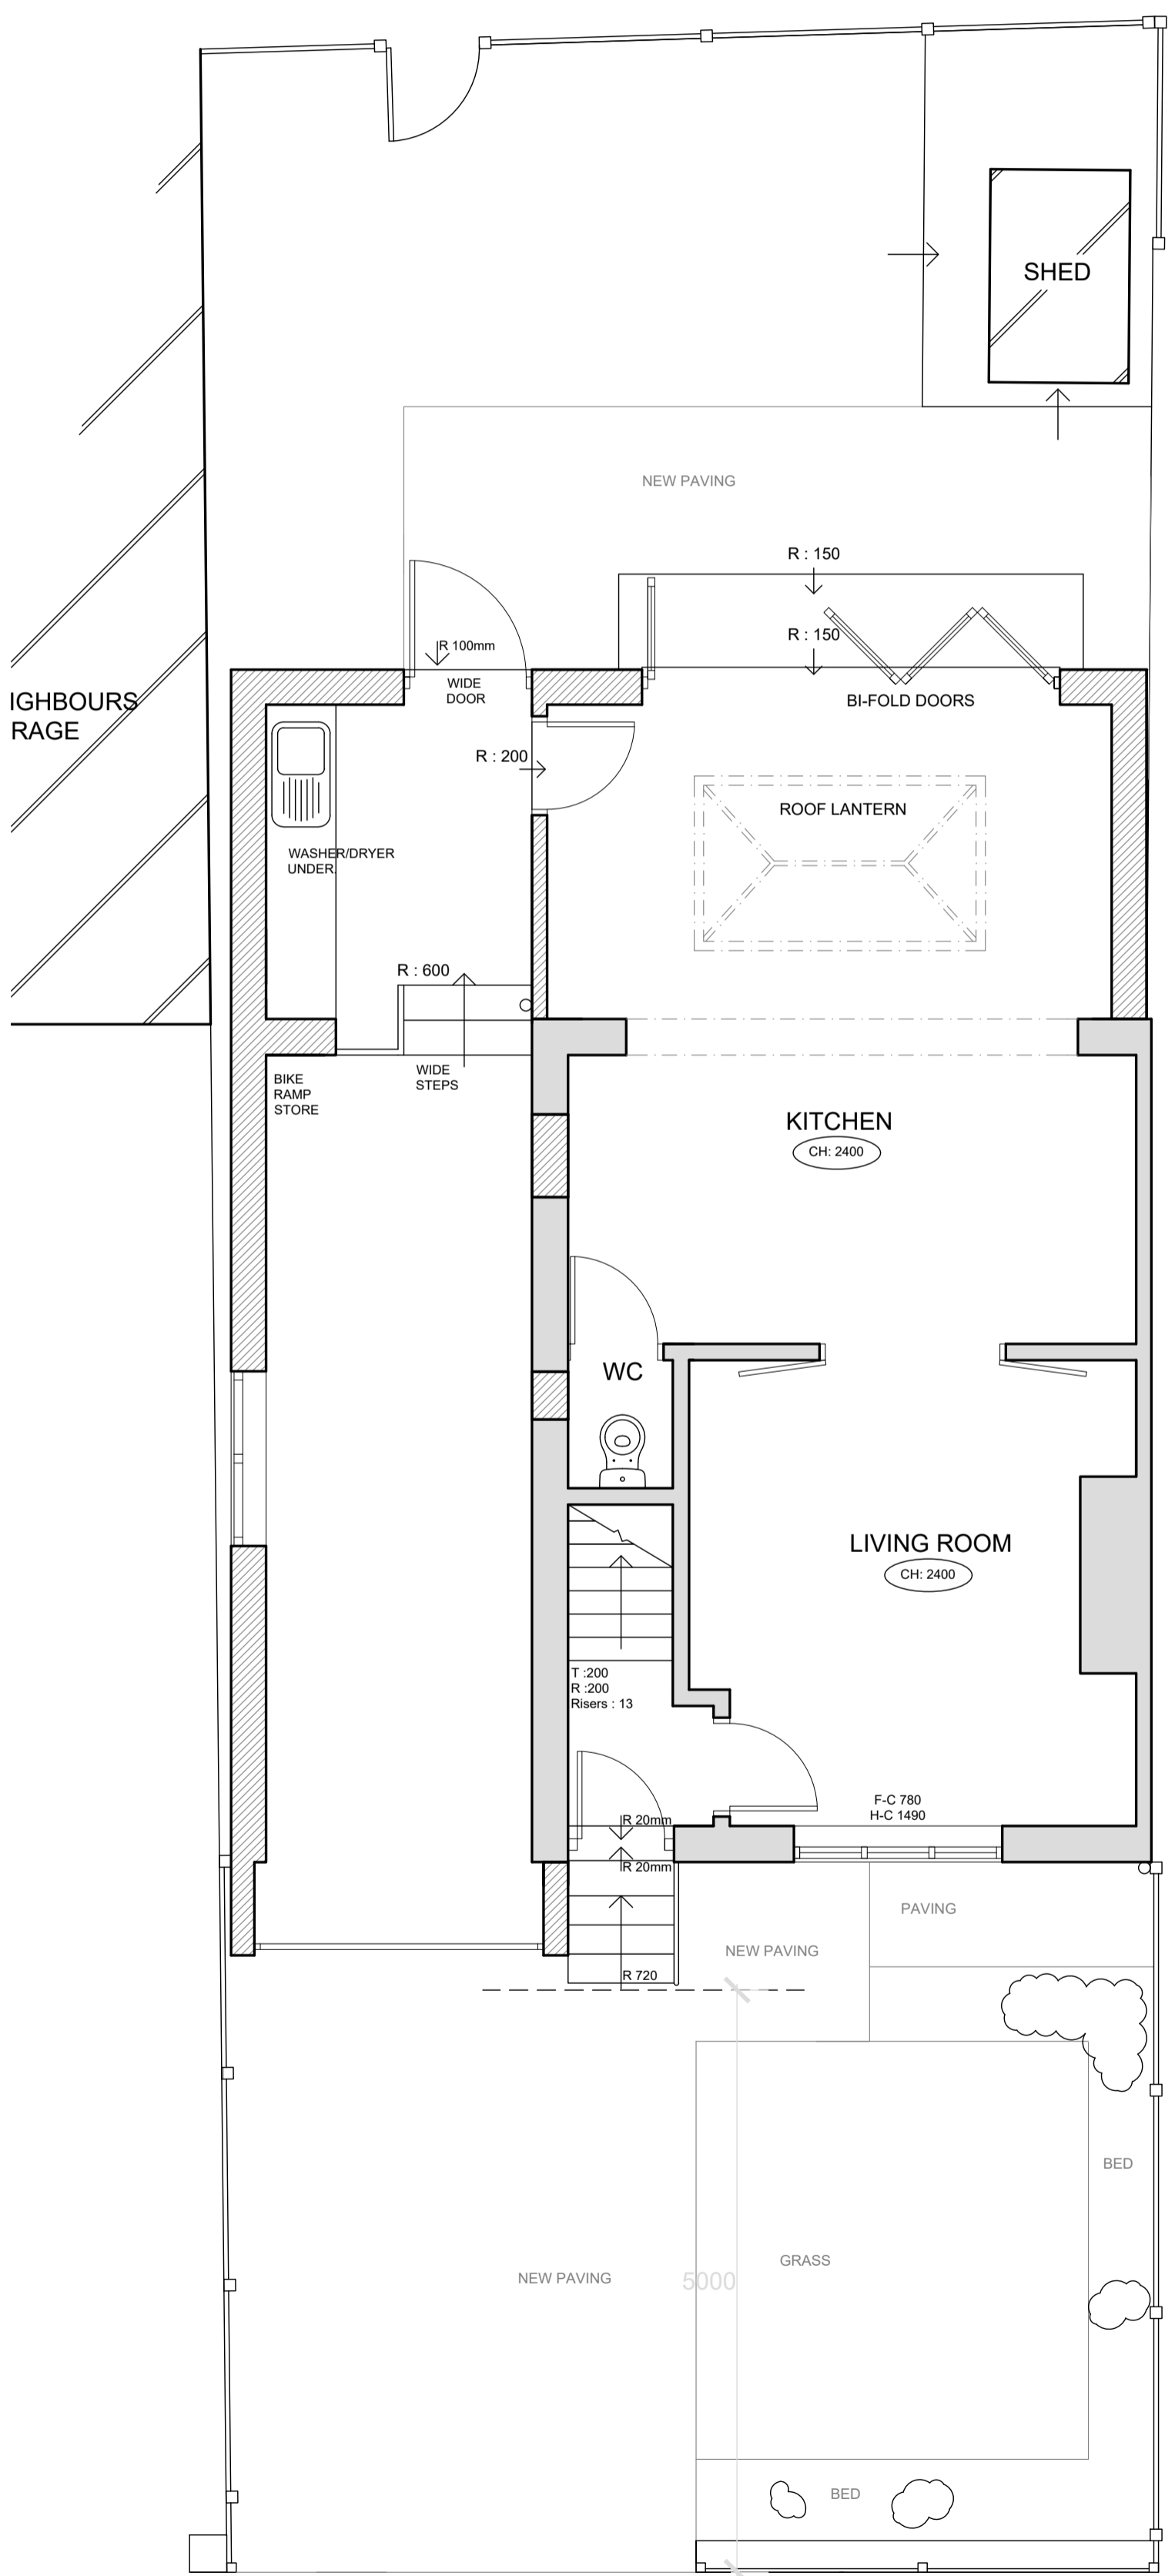


PROPOSED GROUND FLOOR & SITE

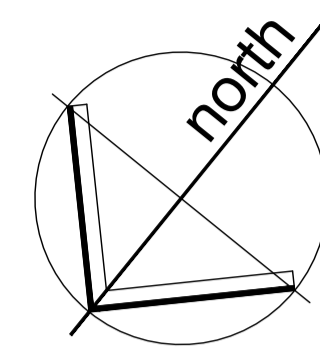

PROPOSED FRONT ELEVATION

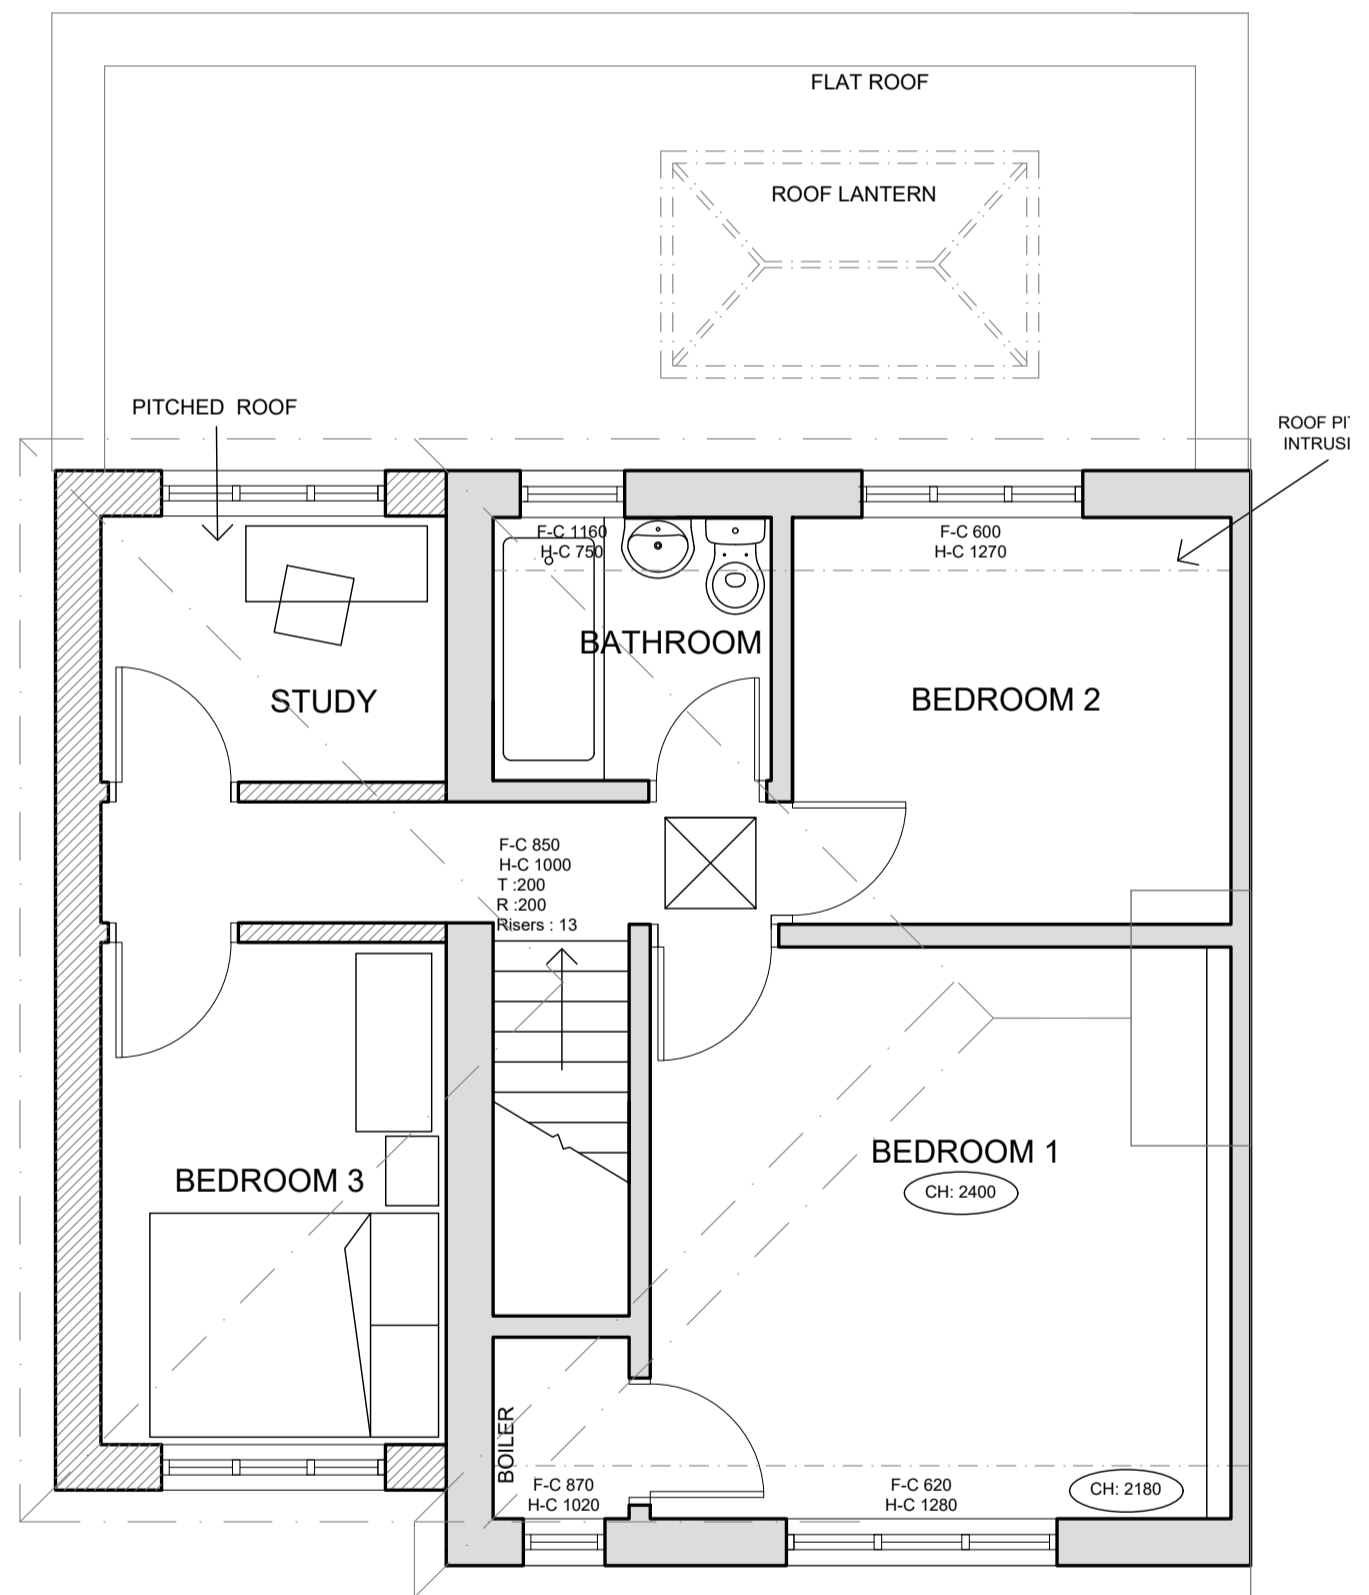

PROPOSED FIRST FLOOR

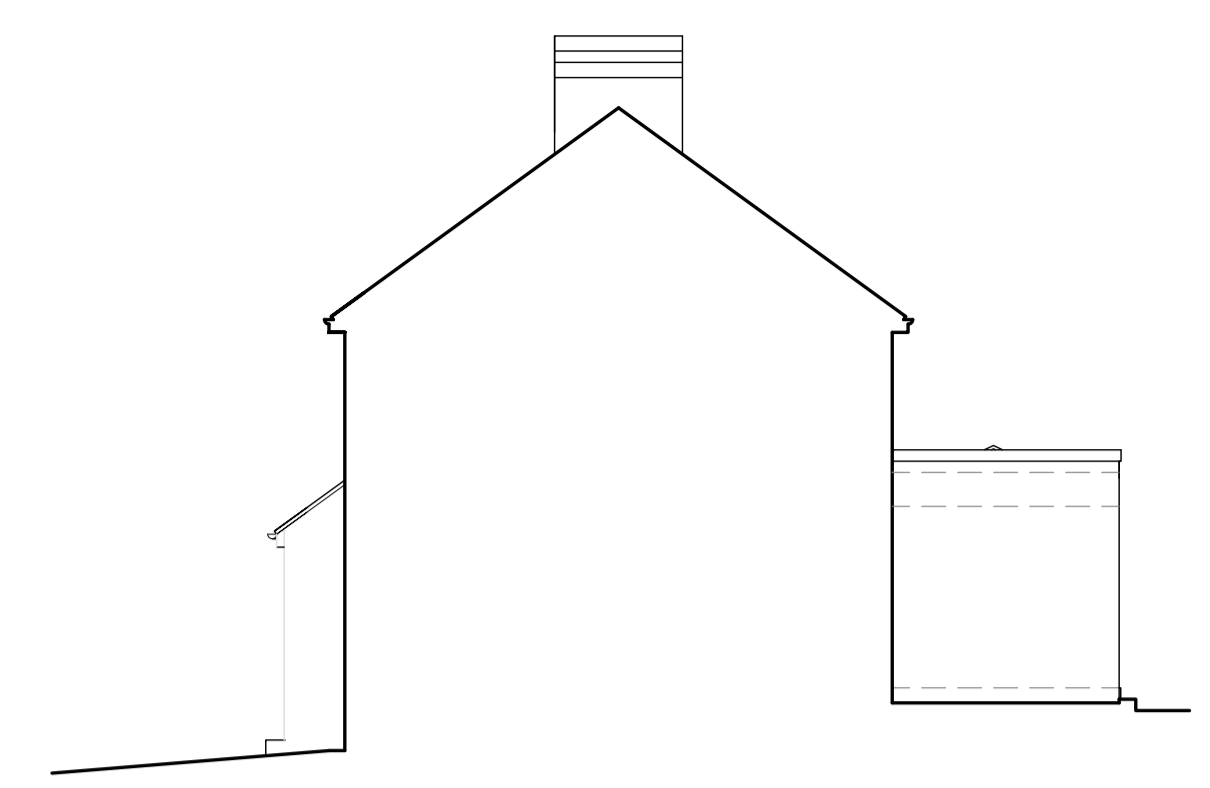

PROPOSED SIDE 2 ELEVATION (cross-section through - 1:100 scale)



PROPOSED SIDE ELEVATION



PROPOSED REAR ELEVATION