



BARNSELY PLUMBING CENTRE

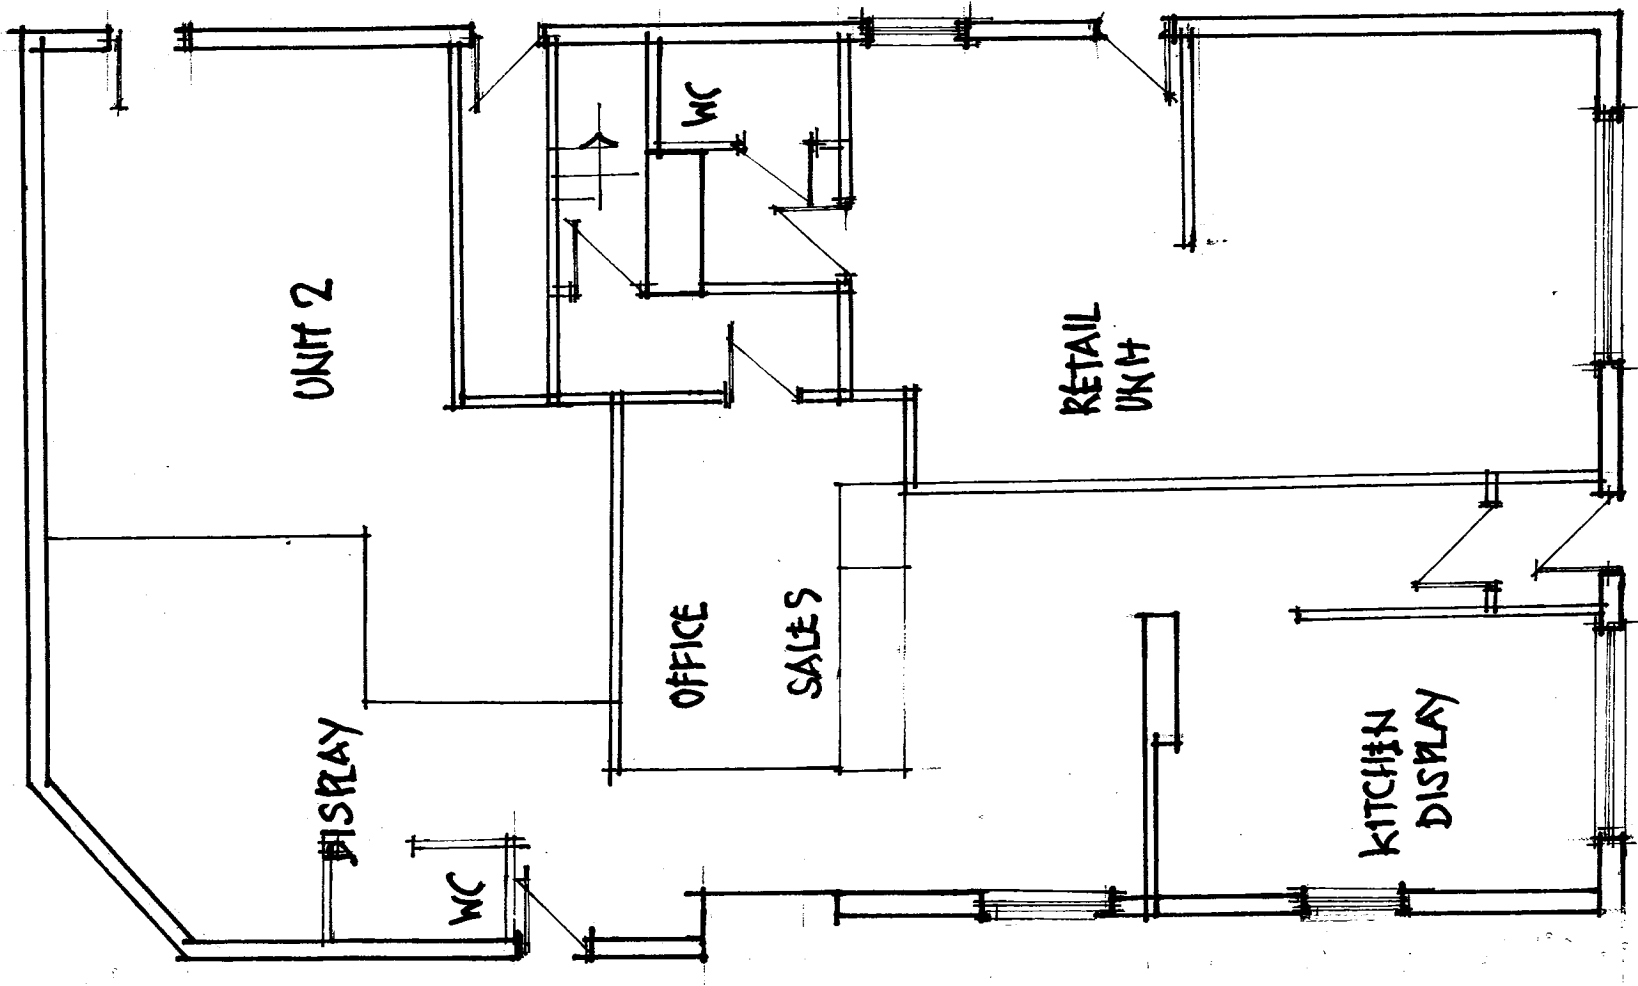

PROPOSED GROUND FLOOR

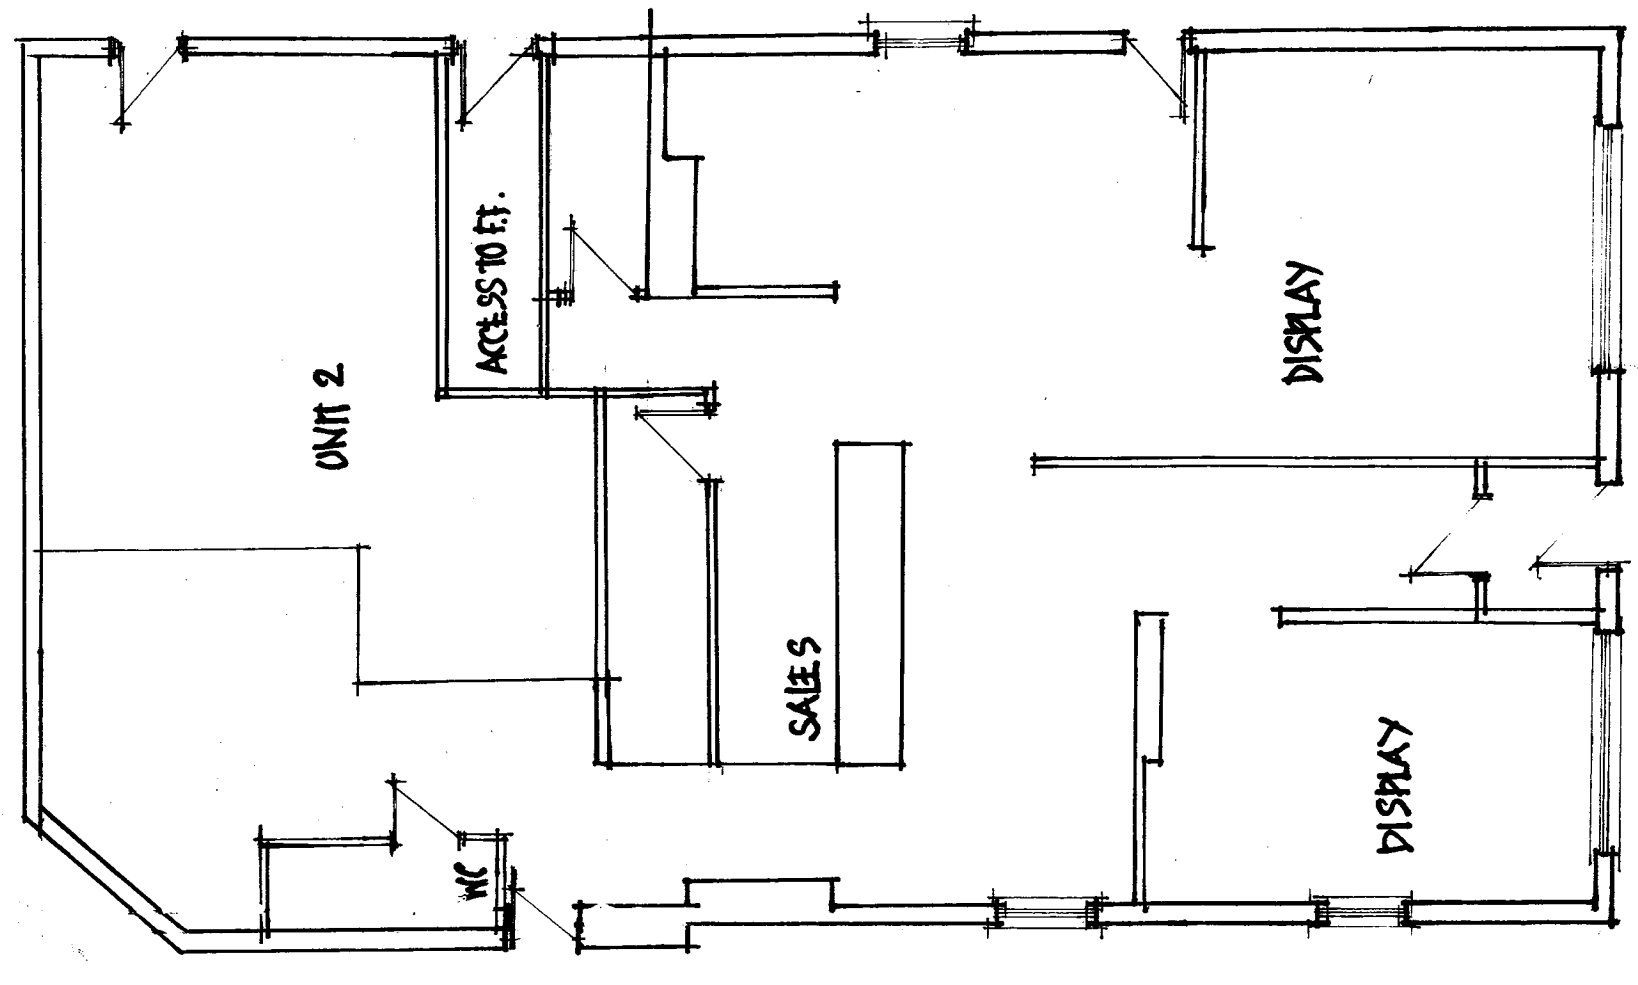

EXISTING LAYOUT

SCALE 1:100