

PROPOSED TSR PUMP STATION (PERMITTED DEVELOPMENT)

SITE LOCATION PLAN


SCALE 1:1250

DISCLAIMERS & NOTE

1. ALL DIMENSIONS ARE IN MILLIMETERS UNLESS NOTED OTHERWISE.
2. ALL LEVELS IN METERS RELATIVE TO ORDNANCE DATUM.
3. THIS DRAWING IS TO BE READ IN CONJUNCTION WITH ALL OTHER RELEVANT EARTH TECH ENGINEERING DRAWINGS.
4. NO DIMENSIONS ARE TO BE SCALED FROM THIS DRAWING.
5. PLANNING APPLICATION AREA ATTAINED FROM AUTOCAD DWG DRAWING.

LEGEND

- LEGEND
- | | | | |
|---|--------------------------|---|--|
|  | EXISTING STRUCTURE |  | EXISTING DRAWPIIT
(TO BE REUSED) |
|  | EXISTING WOOL RAIL FENCE |  | NEW KIOSK |
|  | LAND OWNERSHIP BOUNDARY |  | PLANNING APPLICATION SITE BOUNDARY |
|  | APPROX 90 m |  | PROPOSED DRAWPIIT
(PERMITTED DEVELOPMENT) |

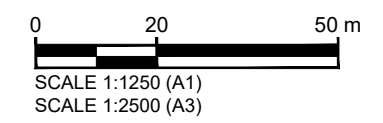[illegible]

Construction Date:	CONSTRUCTION COMPLETE DATE?
--------------------	-----------------------------

Originator / Partner / OEM Ref:




**WILTSHIRE WATER
WAYS CONSIDERS**



LIFE SAVING RULES

Client:

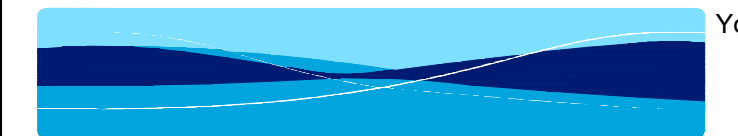

YorkshireWater

Yorkshire Water Services Ltd
Western House,
Western Way,
Halifax Road,
Bradford,
BD6 2SZ

Framework:	COMPLEX MEICA	Work Stream:	WINEP
YW Batch ID / Project Code: YW.204664		YW Solution ID: 444717	
Site: CHEESEBOTTOM STW BARNESLEY S35 7AH			
OS Grid Reference: SAI00002387		GAZ or DMA References: ----	
Drawing Title: CHEESE BOTTOM STW PROPOSED AND EXISTING MCC KIOSK SITE LOCATION PLAN			
Original Design / OEM Reference:	Size: A1	Scale: 1:1250	
Status Description: FOR DESIGN ACCEPTANCE	Status: S5	Revision: P04	
Drawing Number: CHE02 WBK WWT WWT DR Z 0003			