




1800mm BRICK PILLAR WALL AND FENCE

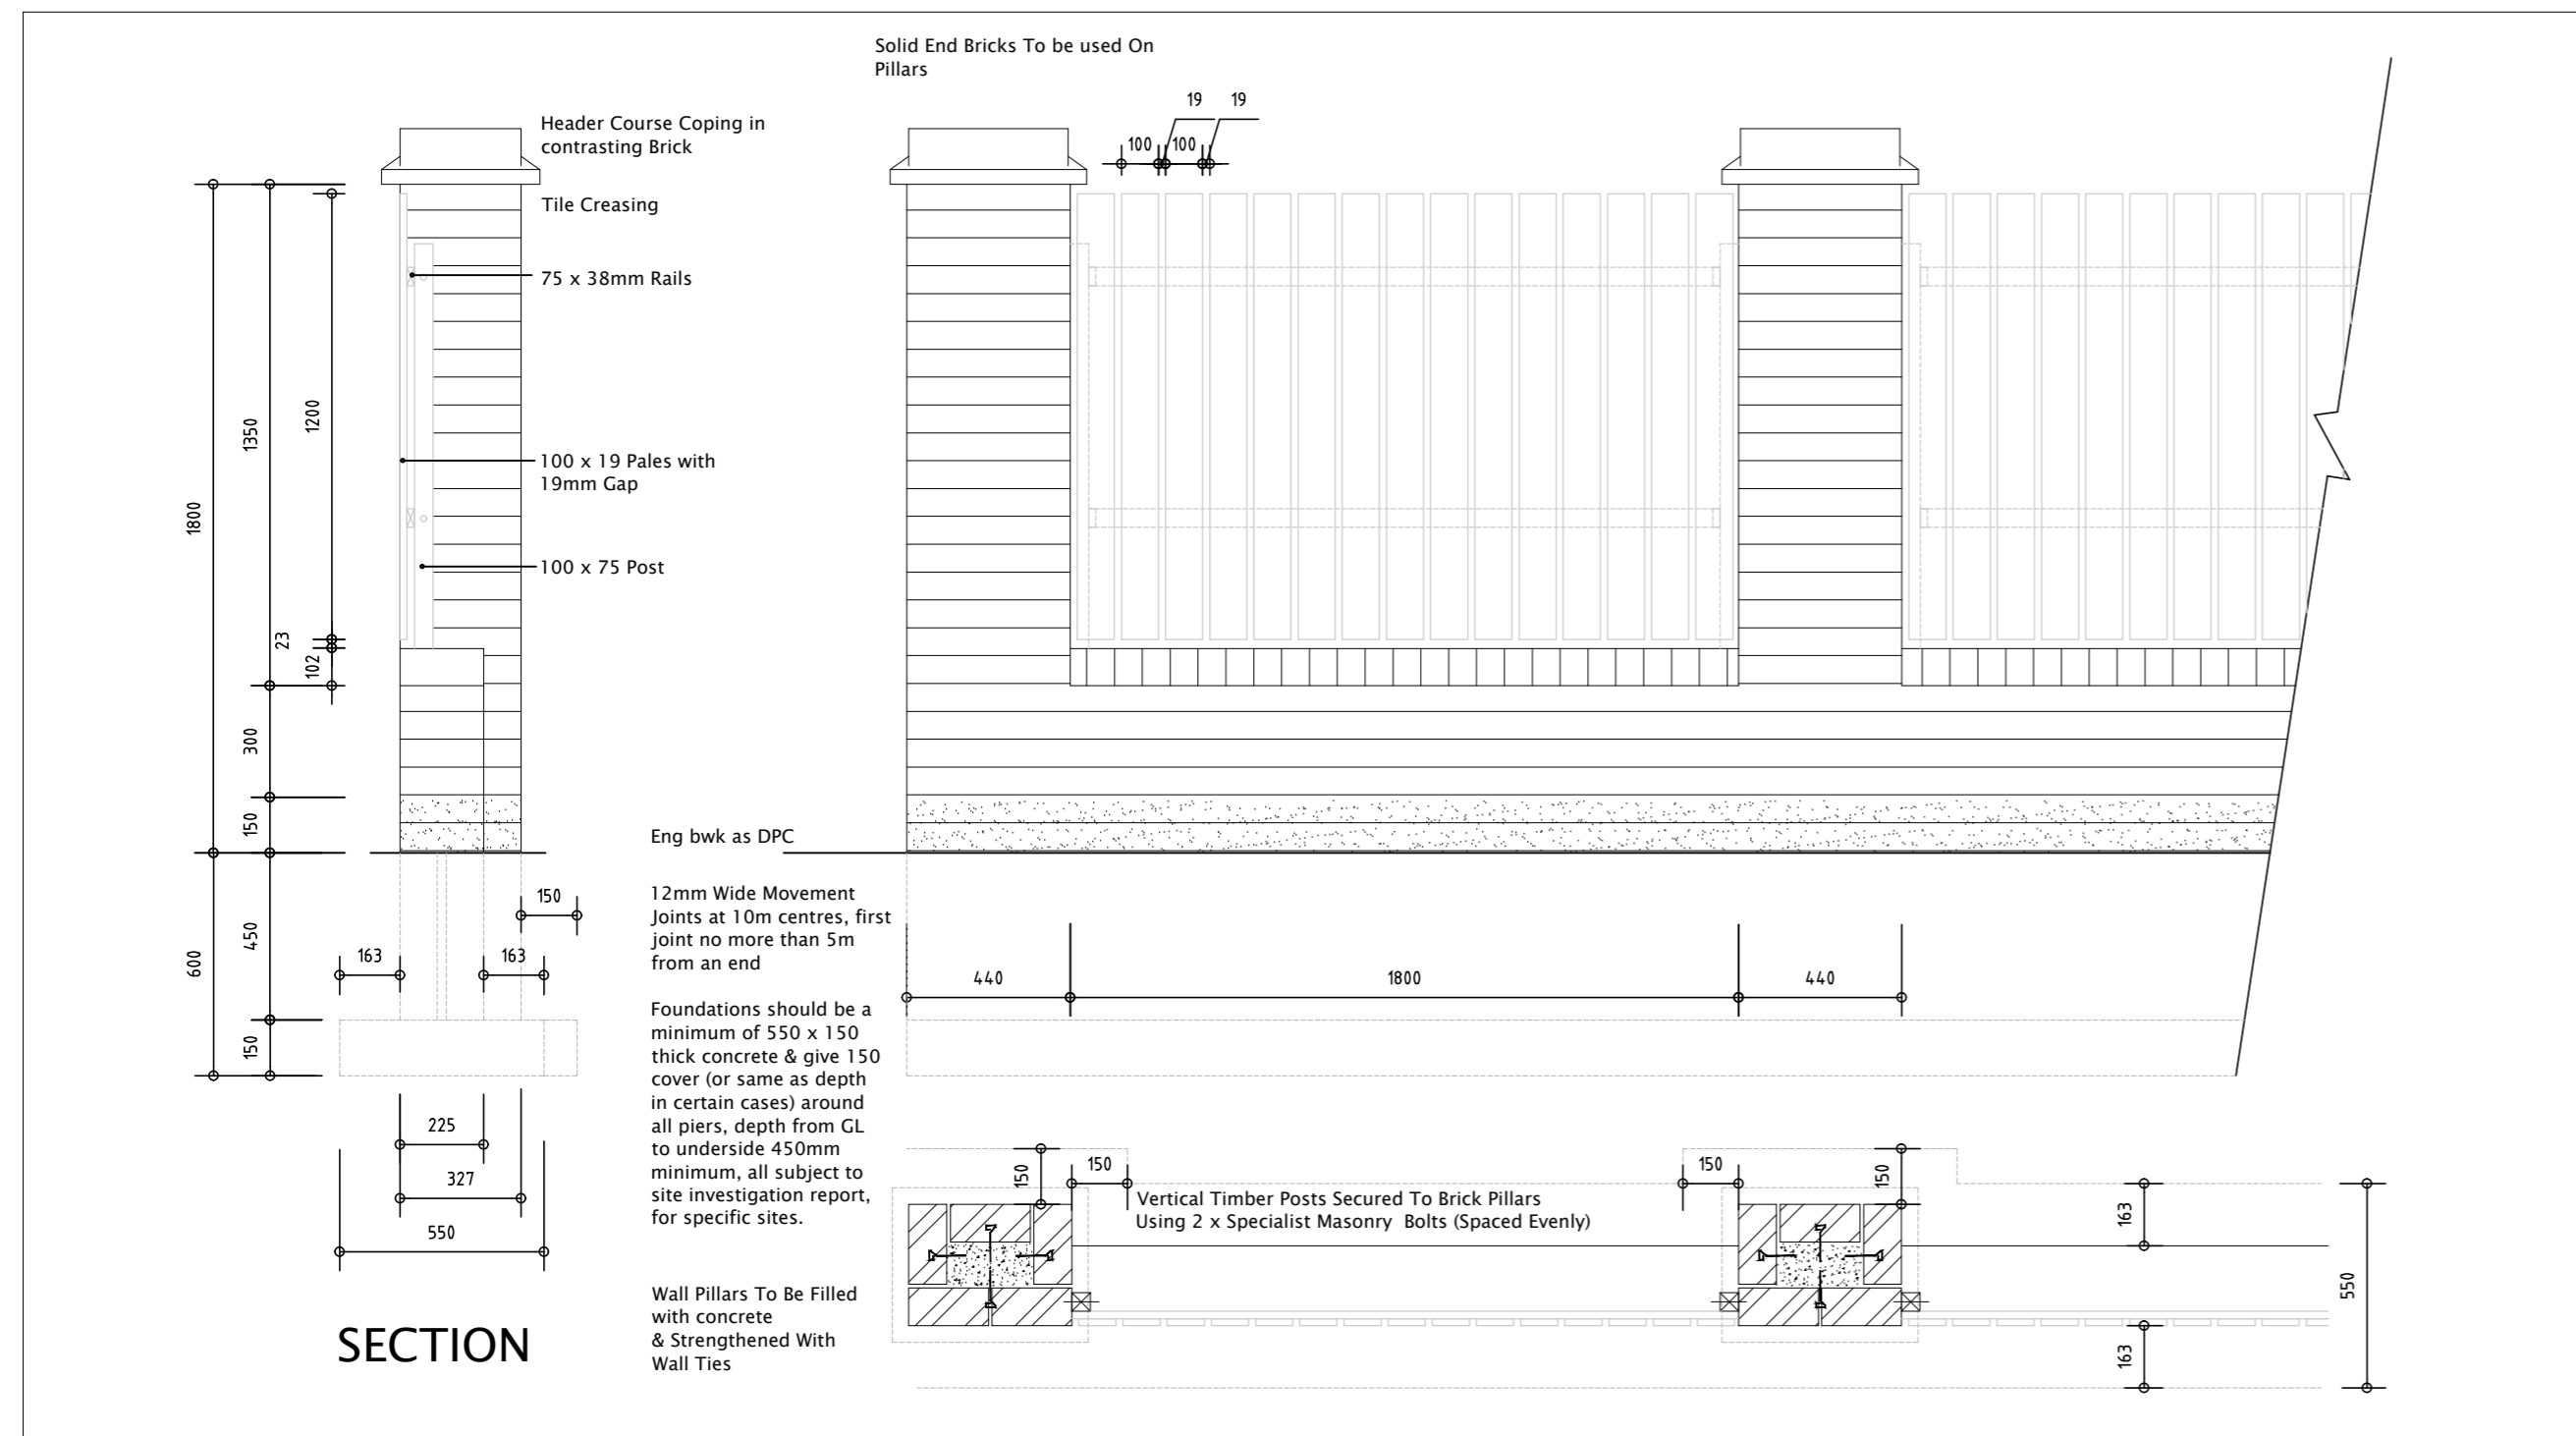


450mm TIMBER KNEE RAIL

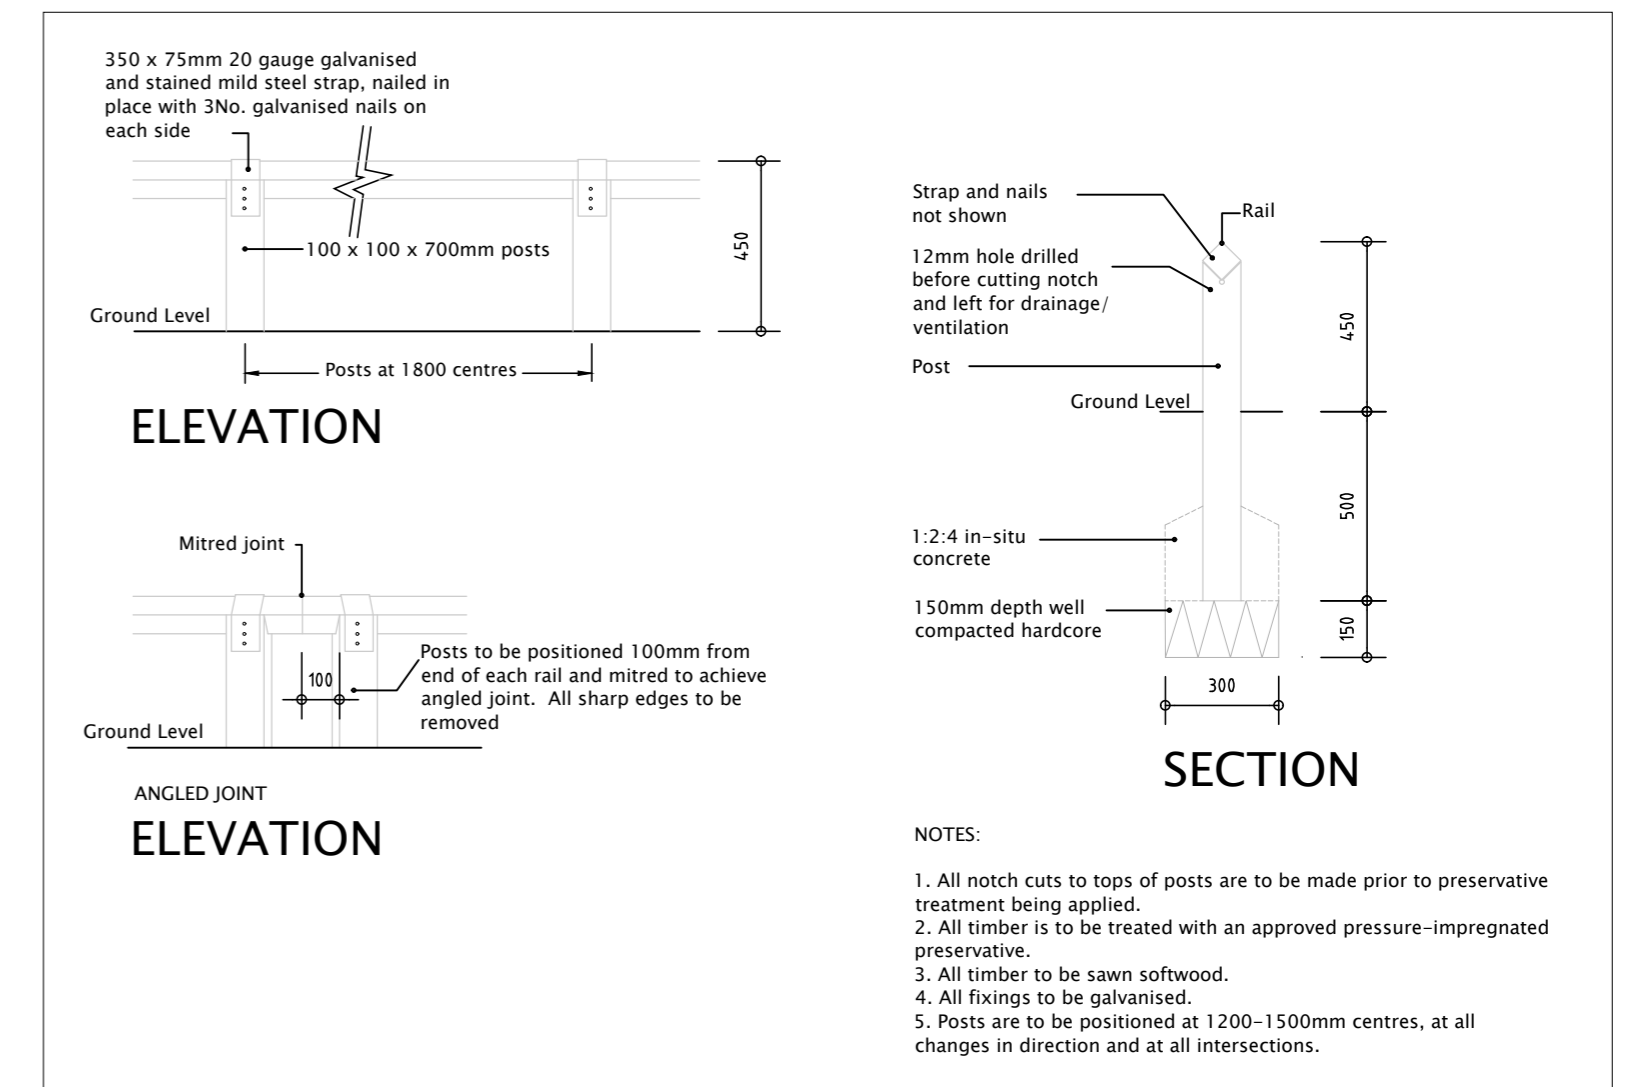


2000MM BRICK SCREEN WALL

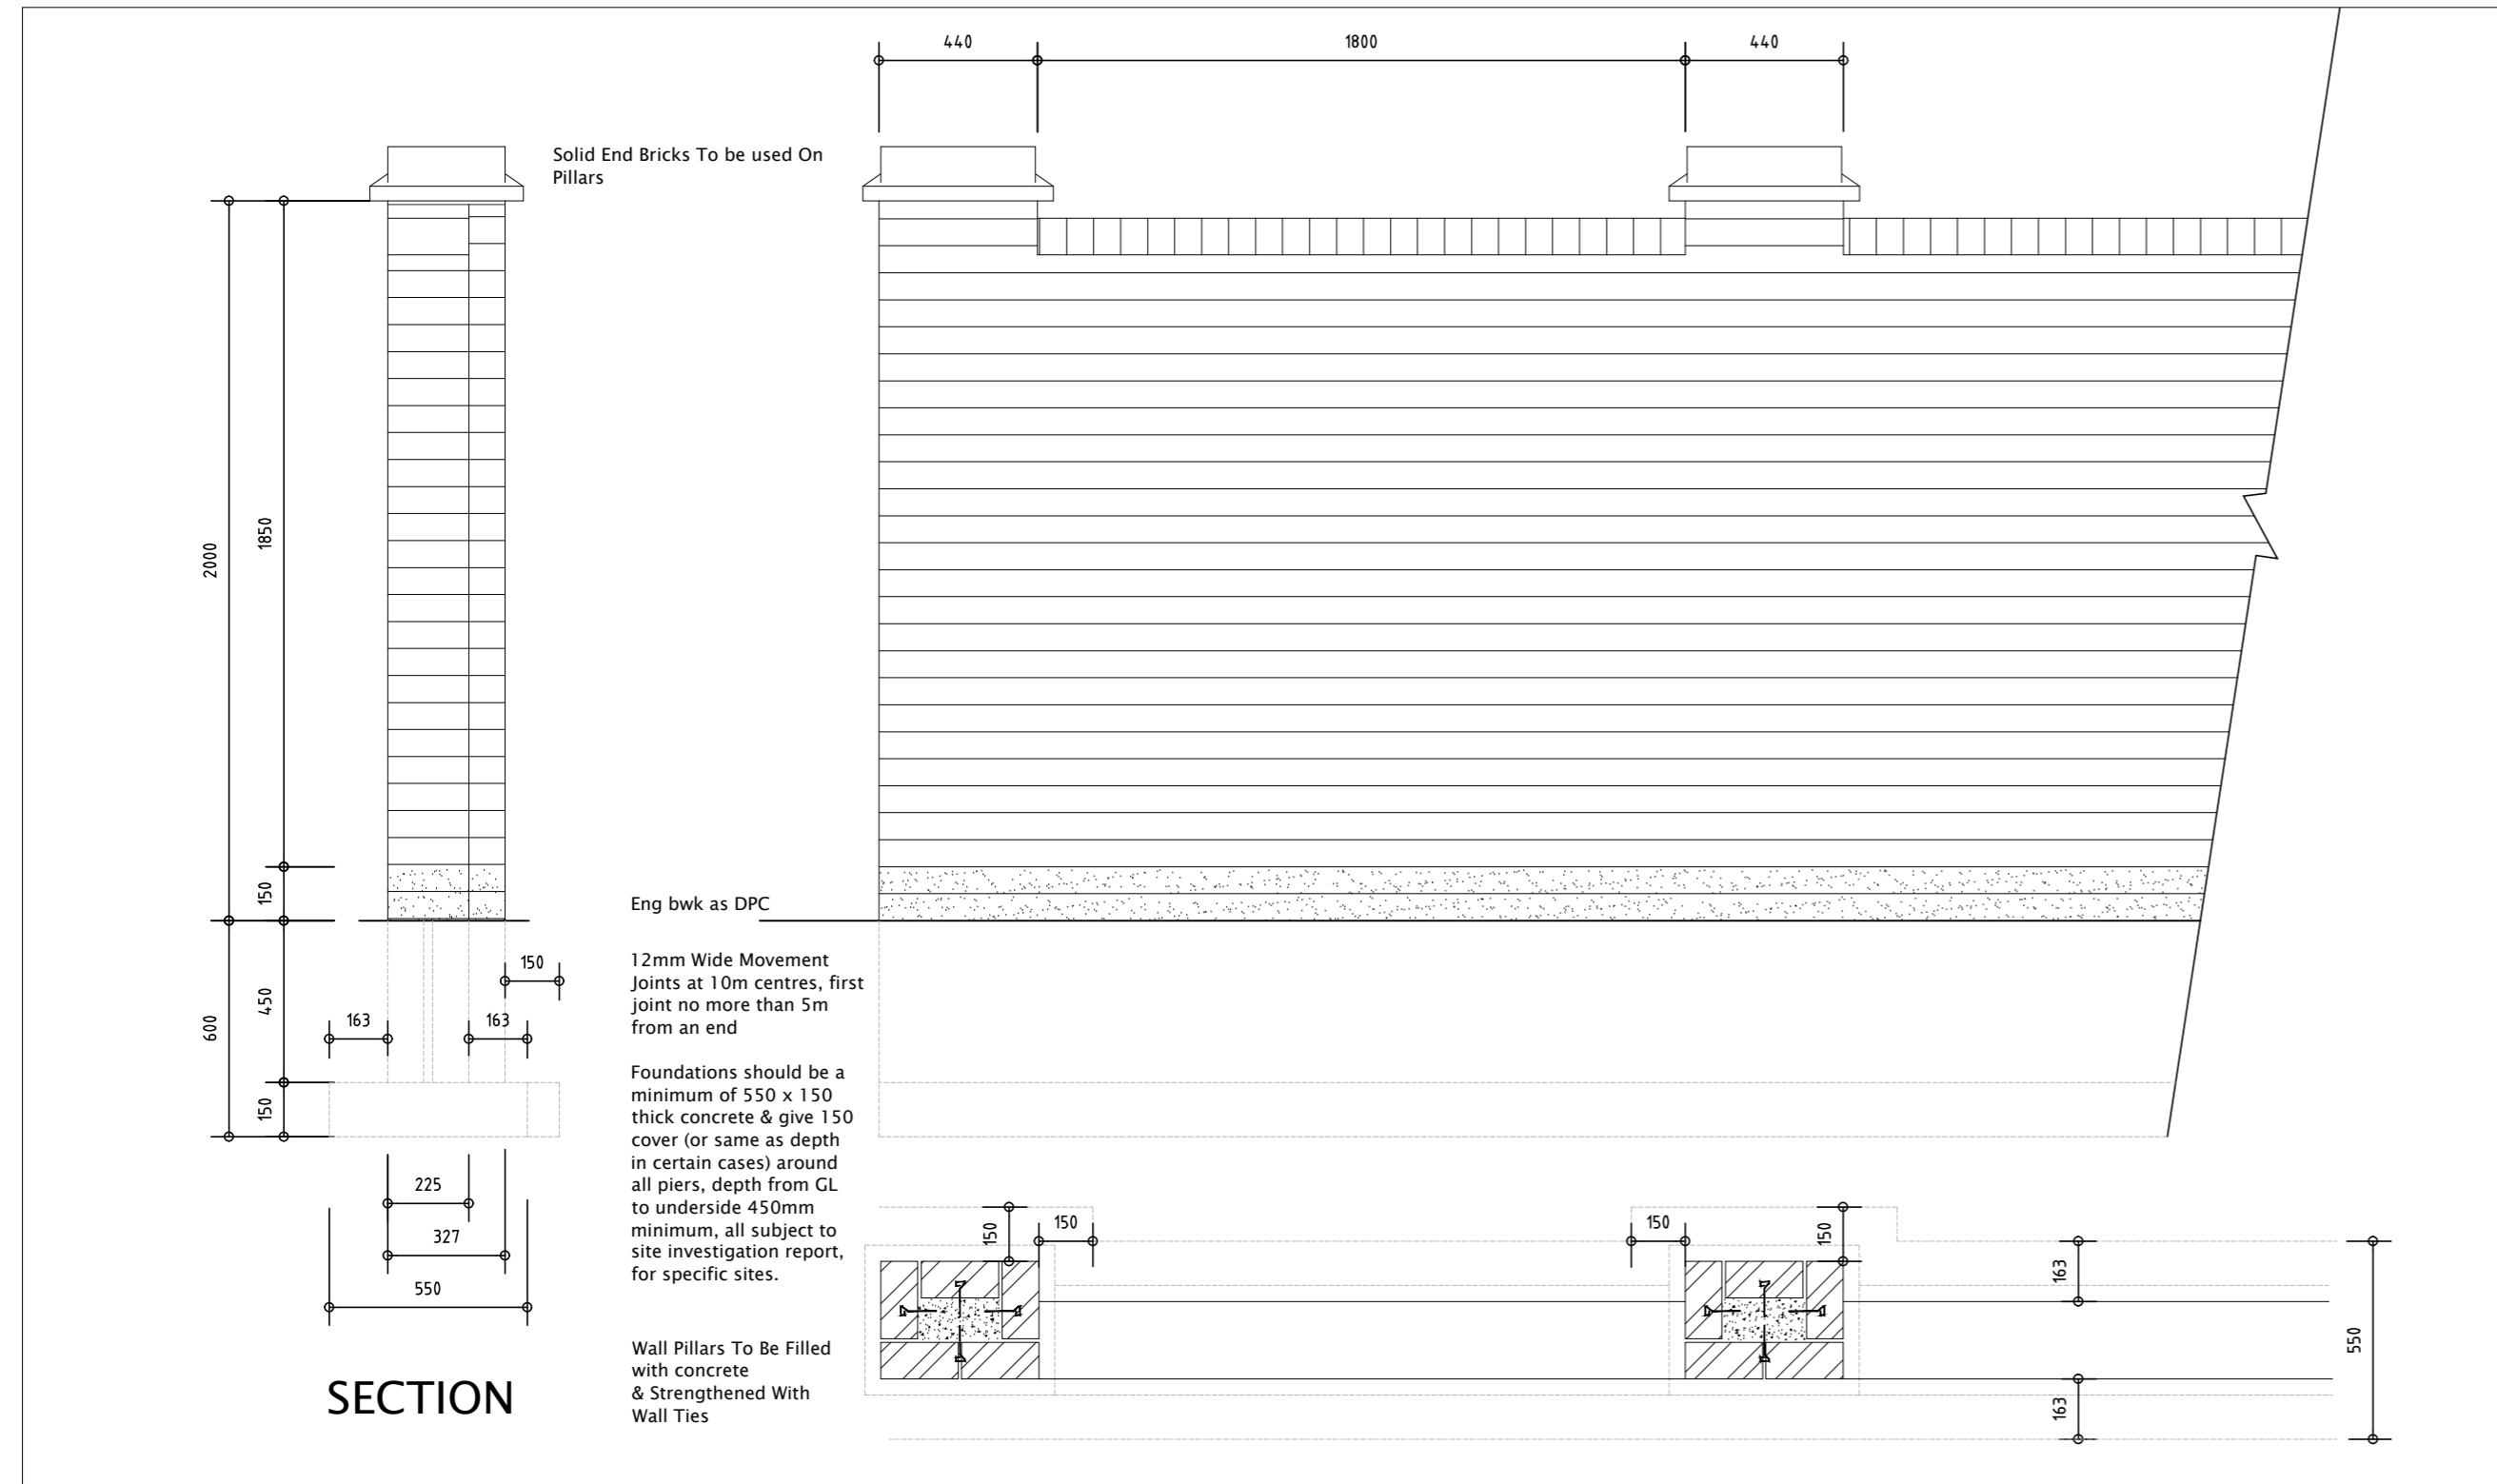

1800mm TIMBER FENCE

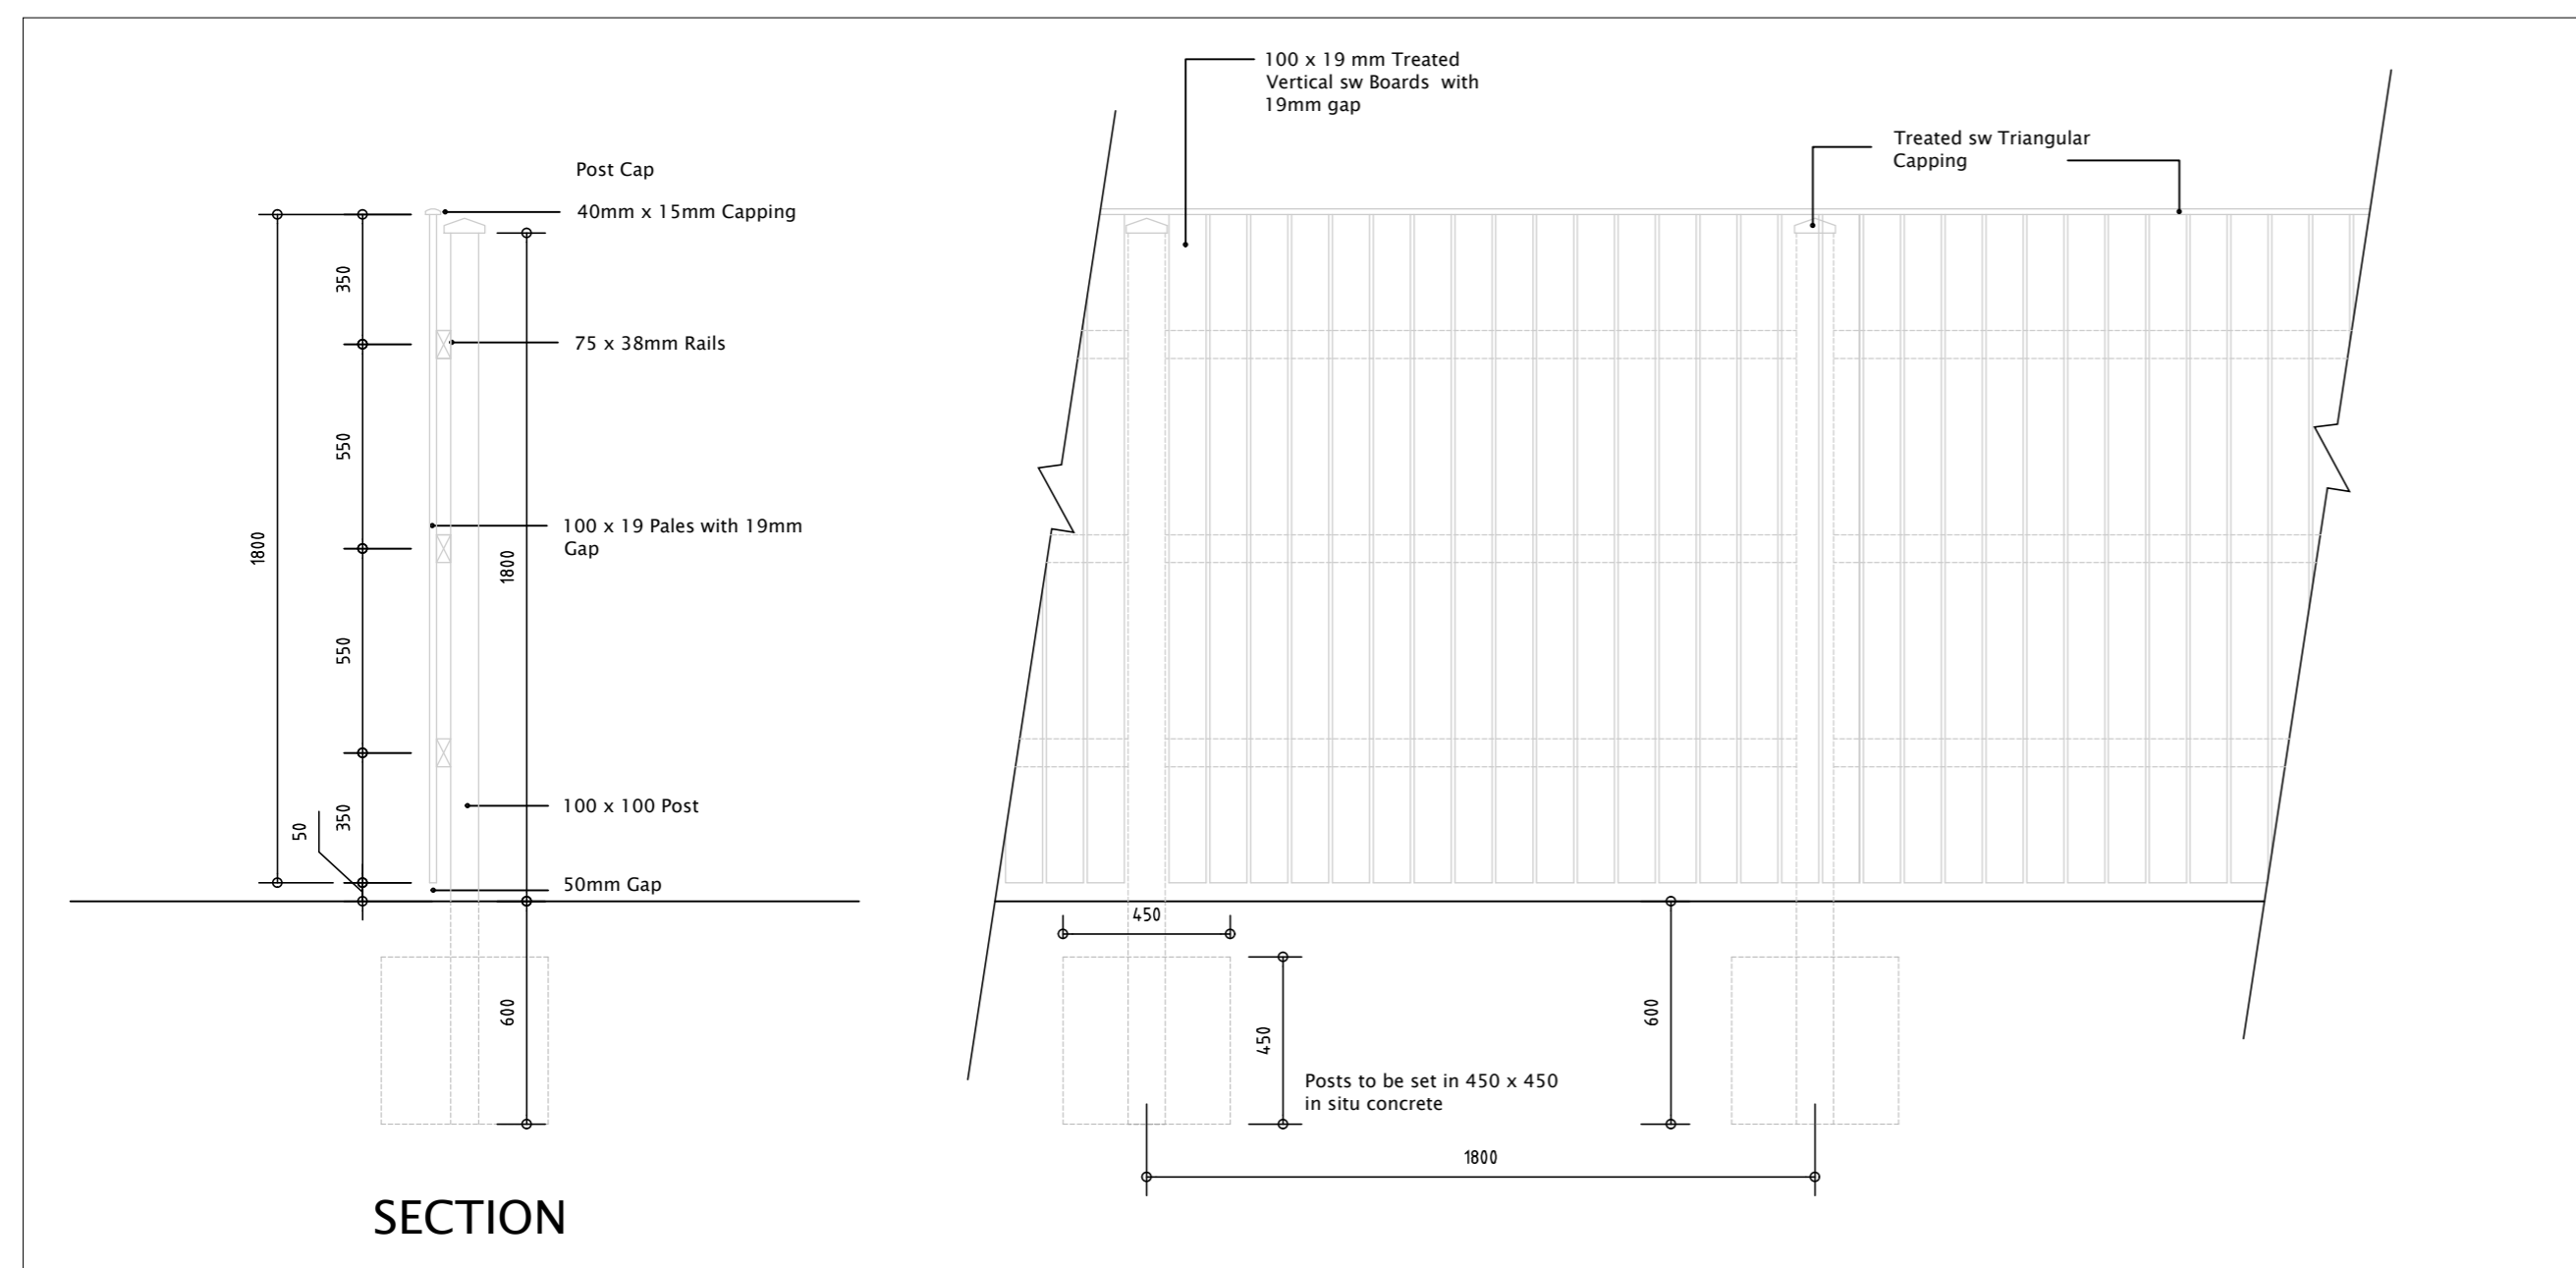

2000mm TIMBER ACOUSTIC FENCE

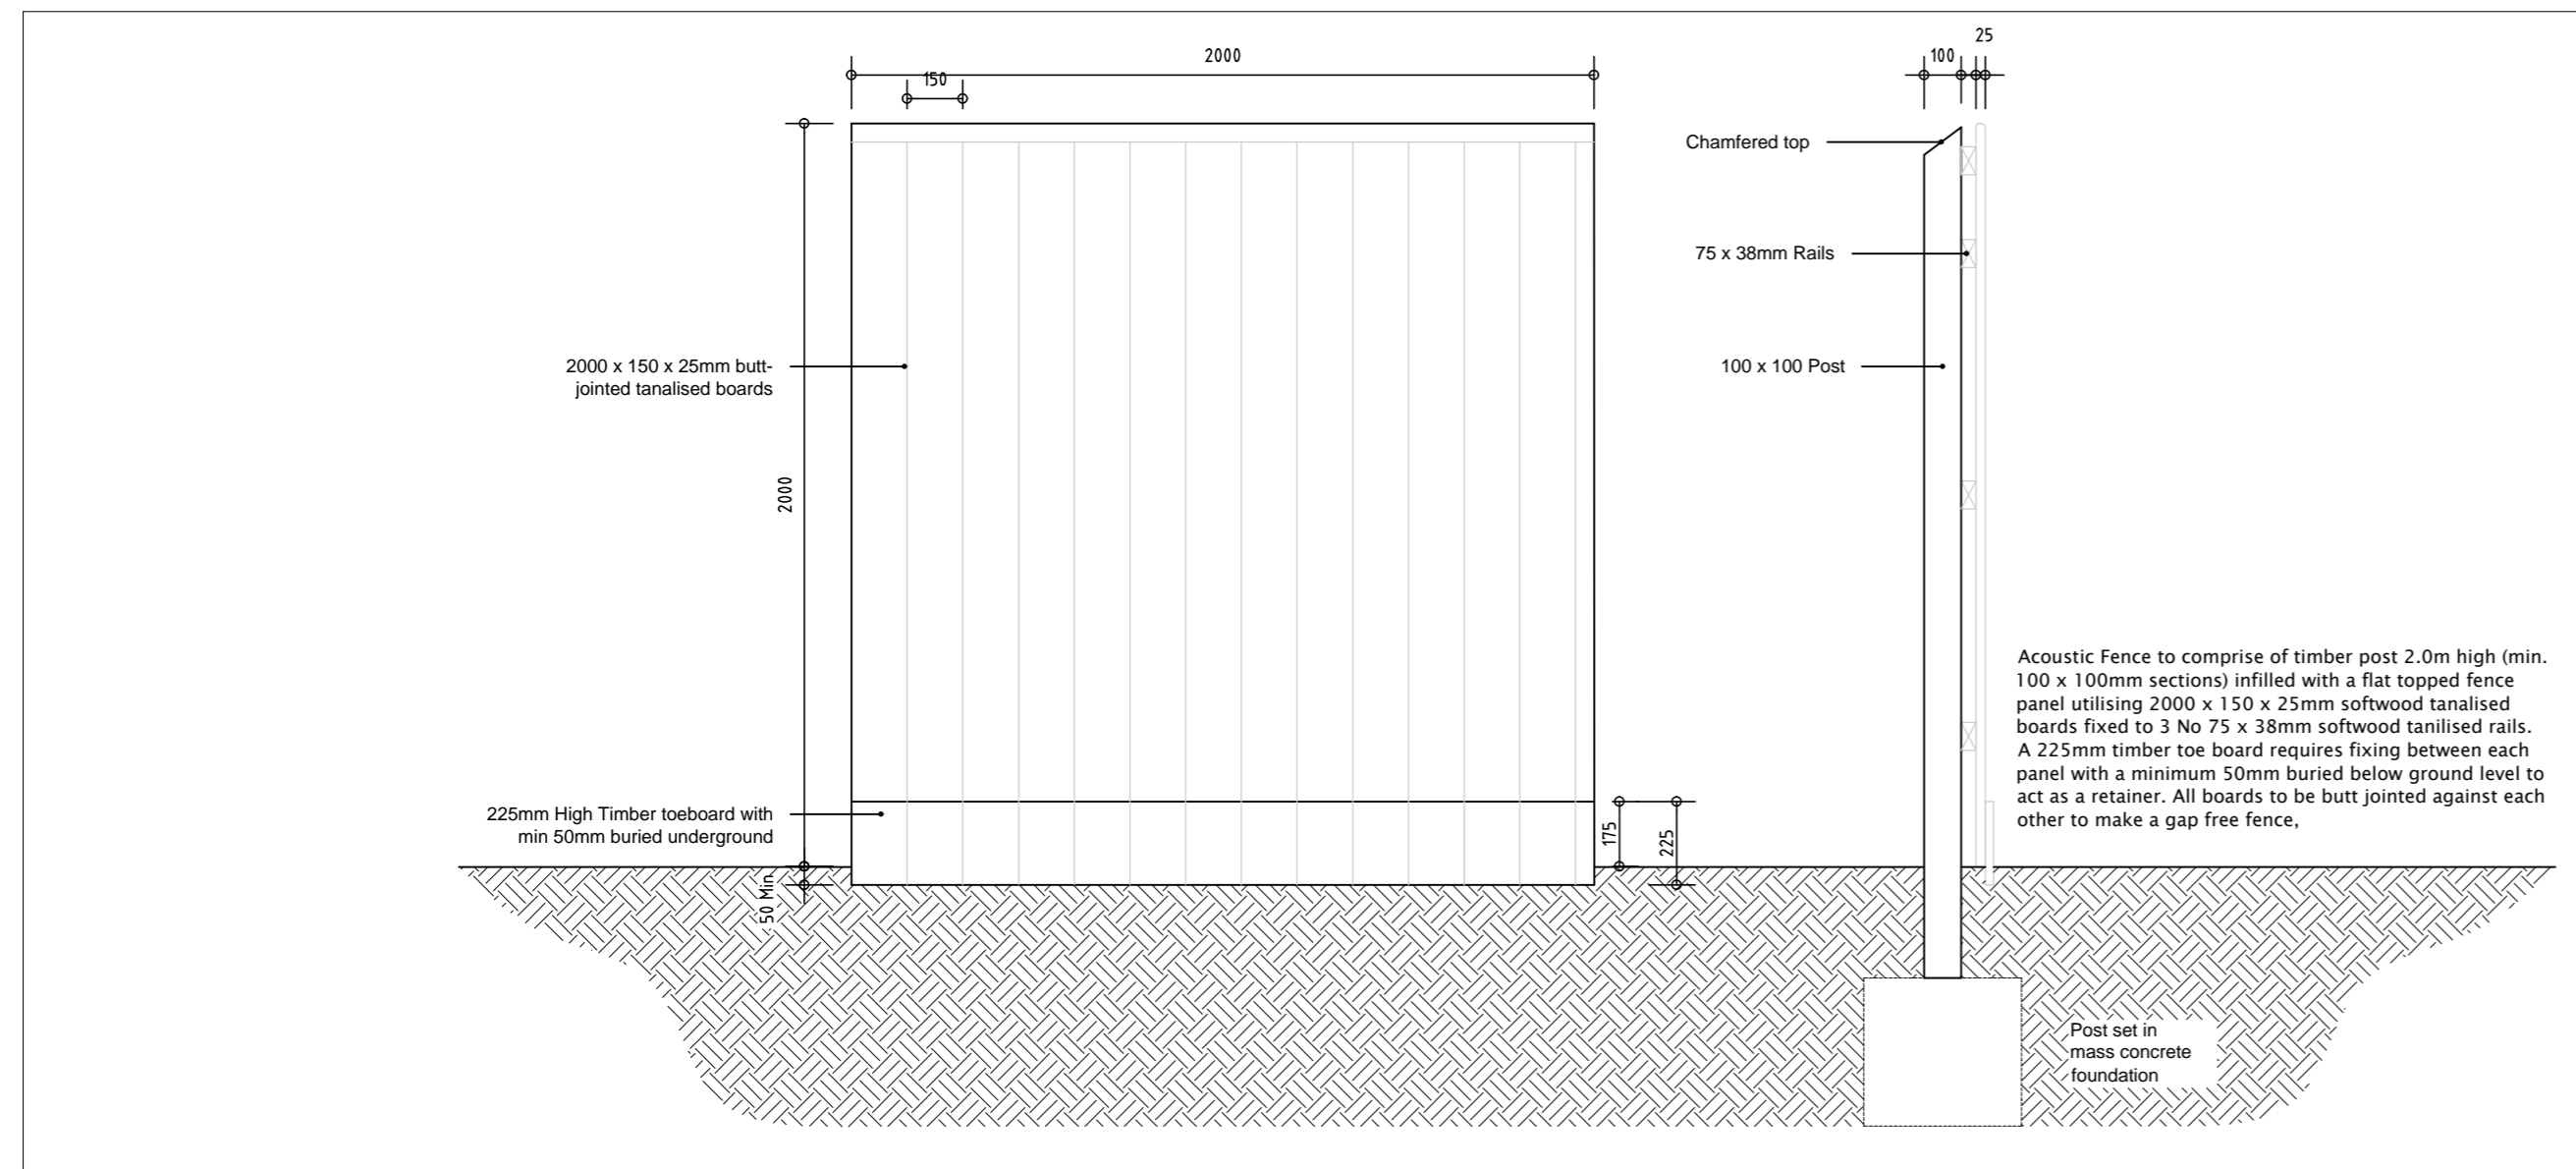

07 / BOUNDARY TREATMENTS

Do not scale off this drawing - Only figured dimensions to be taken from this drawing. Drawings based on Ordnance Survey and/or existing record drawings. Design and Drawing content subject to Site Survey, Structural Survey, Site Investigations, Planning and Statutory Requirements and Approvals. Authorised reproduction from Ordnance Survey Map with permission of the Controller of Her Majesty's Stationery Office. Crown Copyright reserved.

Rev	Date	Description	Drawn	Check

CLIENT:
HOMES BY HONEY

PROJECT:
BLOOMHOUSE LANE,
DARTON

DRAWING:
BOUNDARY TREATMENTS

DRAWING NUMBER:
25-5808-07

SCALE @ A1:
1:20

DRAWN: JP
DATE: MAR 26

CHECKED: VS
DATE: MAR 26

JRP Associates
14 Mariner Court,
Calder Park, Wakefield, WF4 3FL

T 01924 383322
E info@jrpassoc.co.uk
W jrpassoc.co.uk