
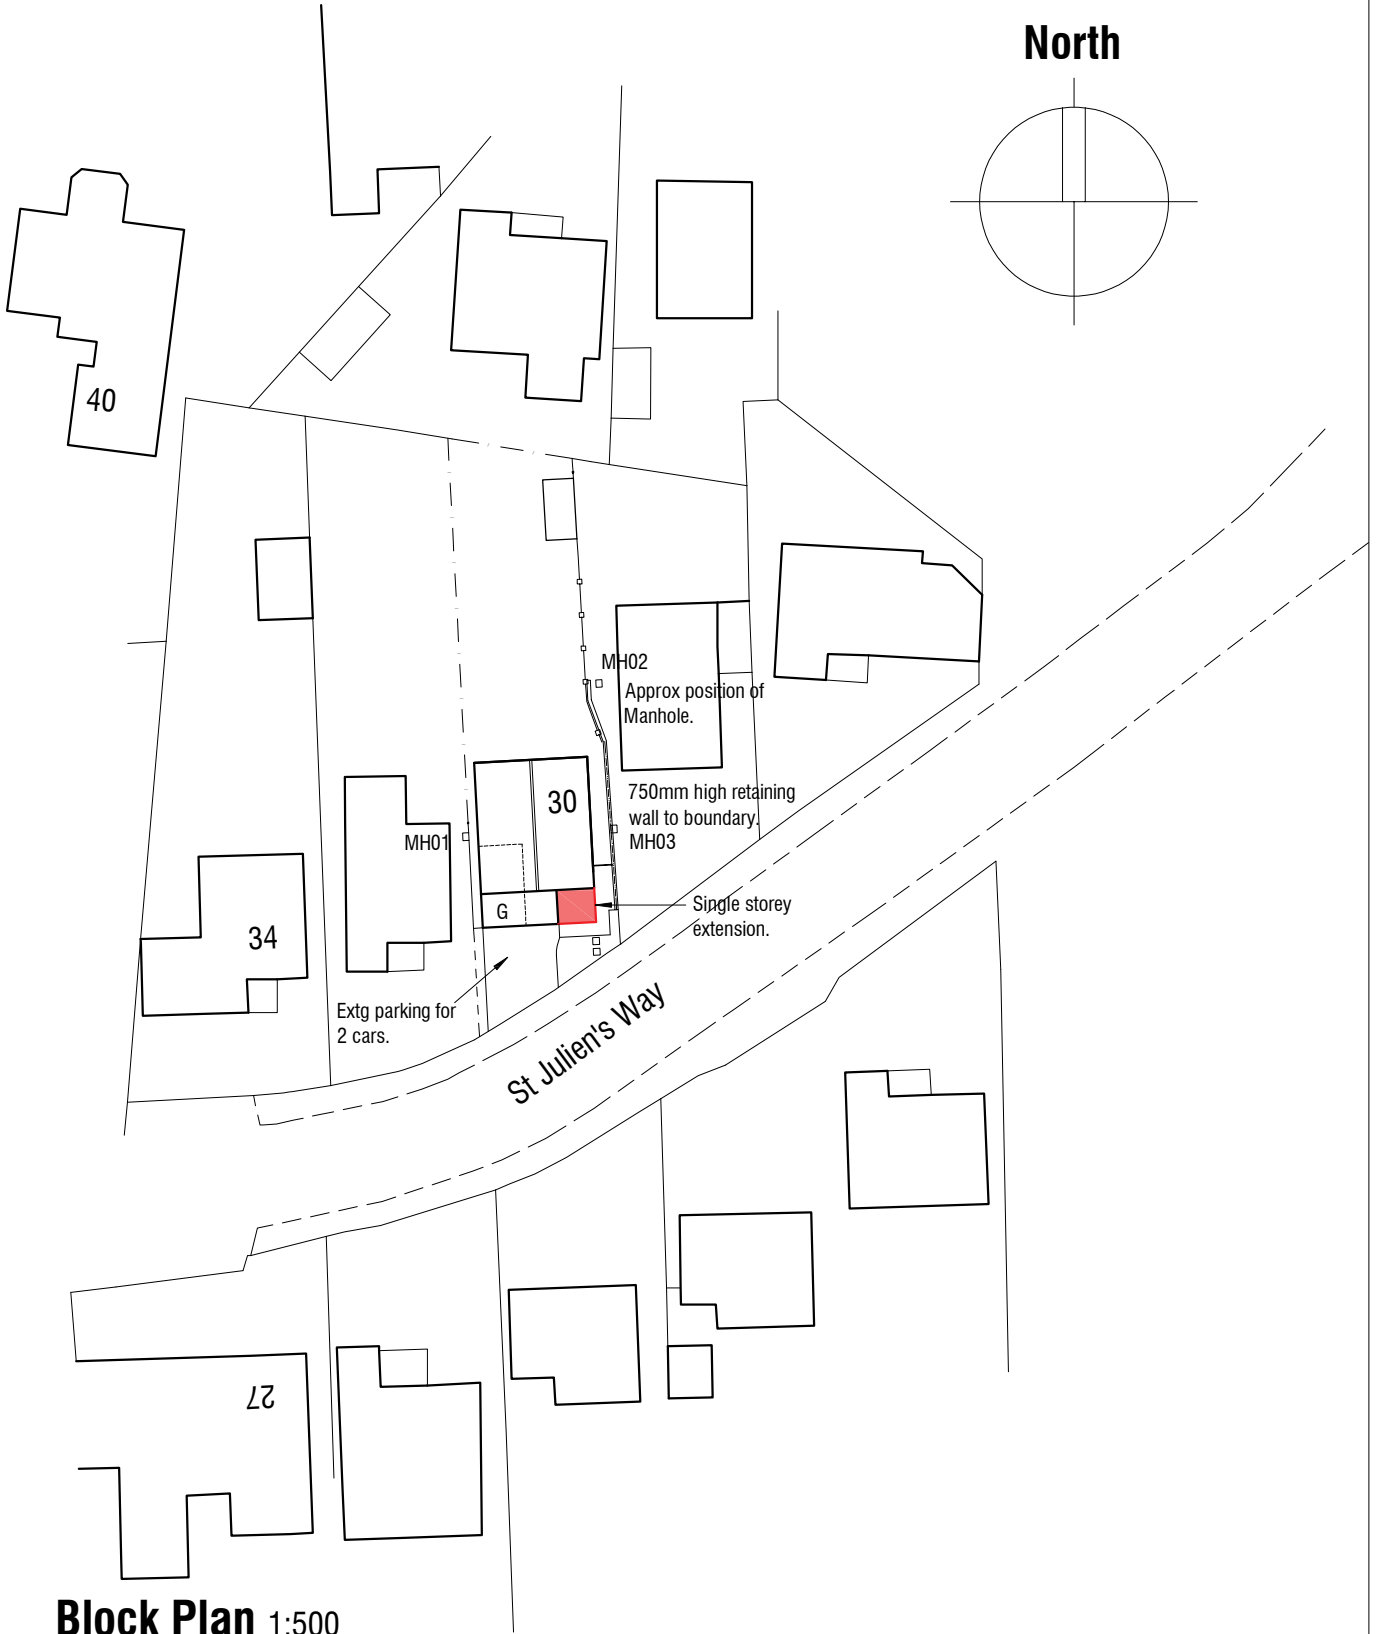


North

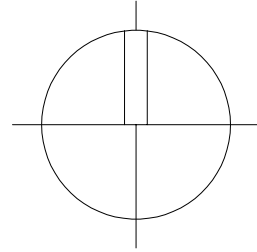

**Block Plan** 1:500

Ordnance Survey (c) Crown Copyright 2025. All rights reserved. Licence number 100022432

30 St Julien's Way  
Cawthorne  
Barnsley  
S75 4ES

**BLOCK PLAN**

Scale 1:500

Date Jan 2025

Ref 24.32

Drwg No **BP1**

 **mboothdesign**  
architectural design and building consultants

Fairfield House  
Berneslai Close Barnsley  
S70 2FL  
M: 07881898300  
E: mark@mboothdesign.co.uk