




EXISTING FRONT ELEVATION (EAST)

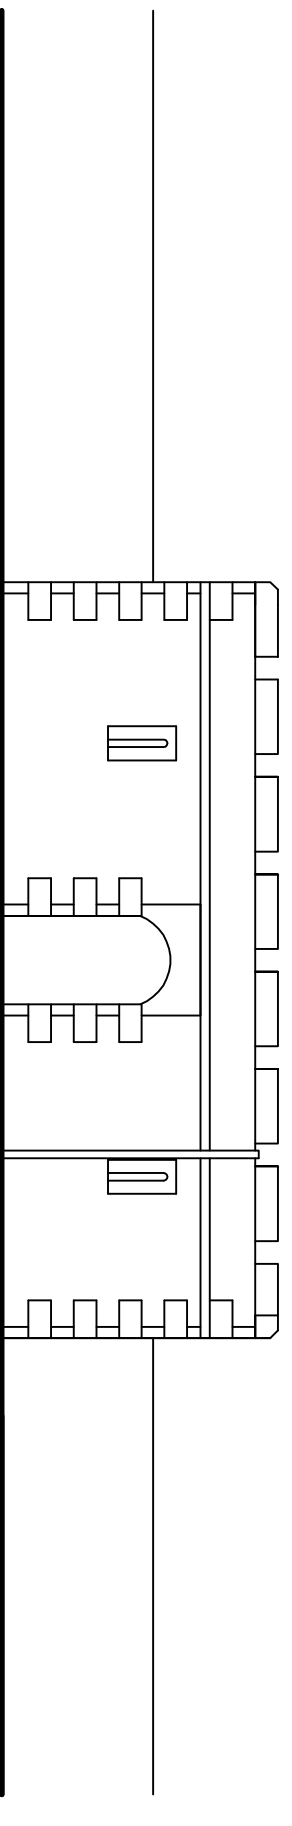


EXISTING REAR ELEVATION (WEST)

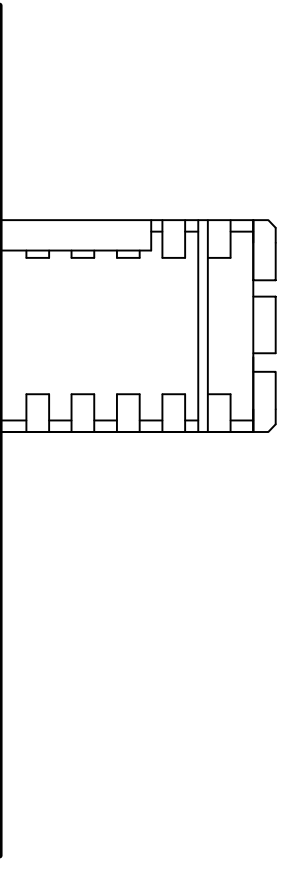


EXISTING SIDE ELEVATION (SOUTH)

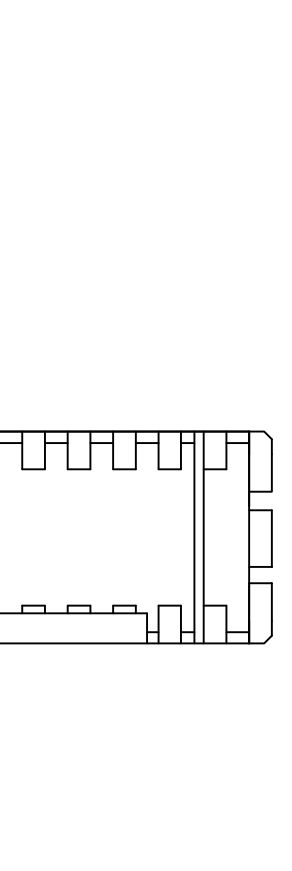


EXISTING SIDE ELEVATION (NORTH)

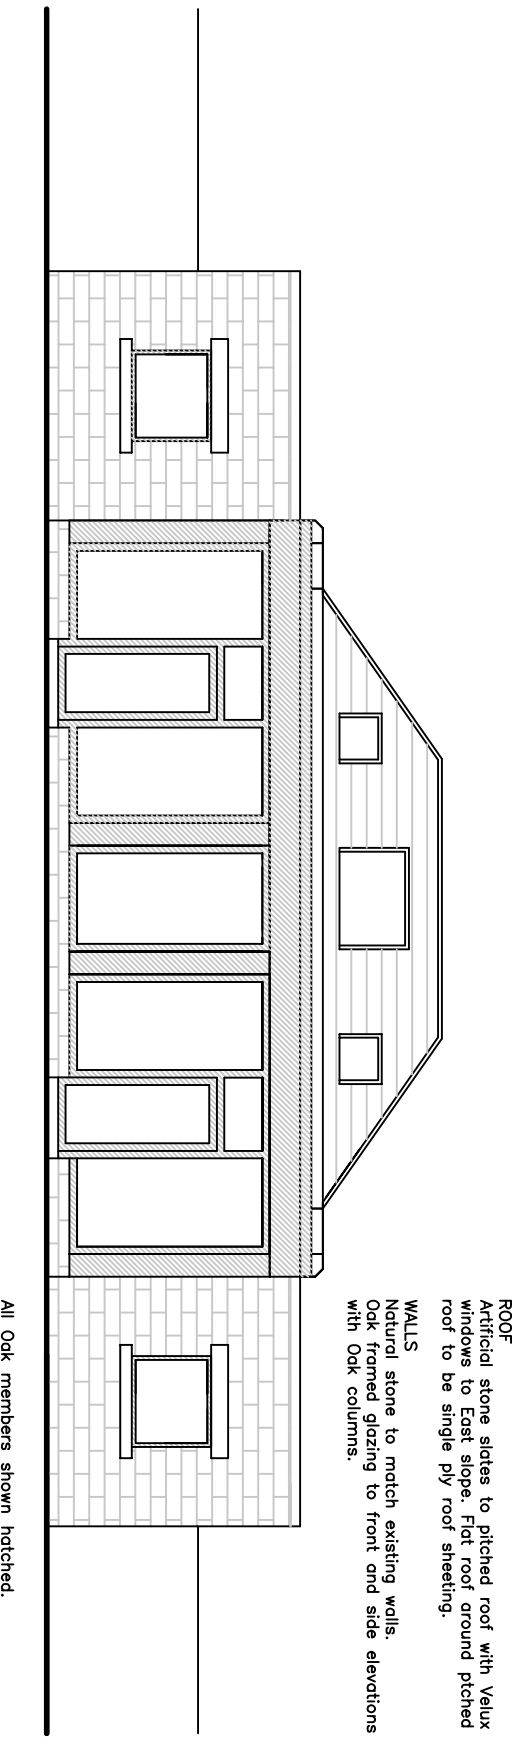


PROPOSED FRONT ELEVATION (EAST)

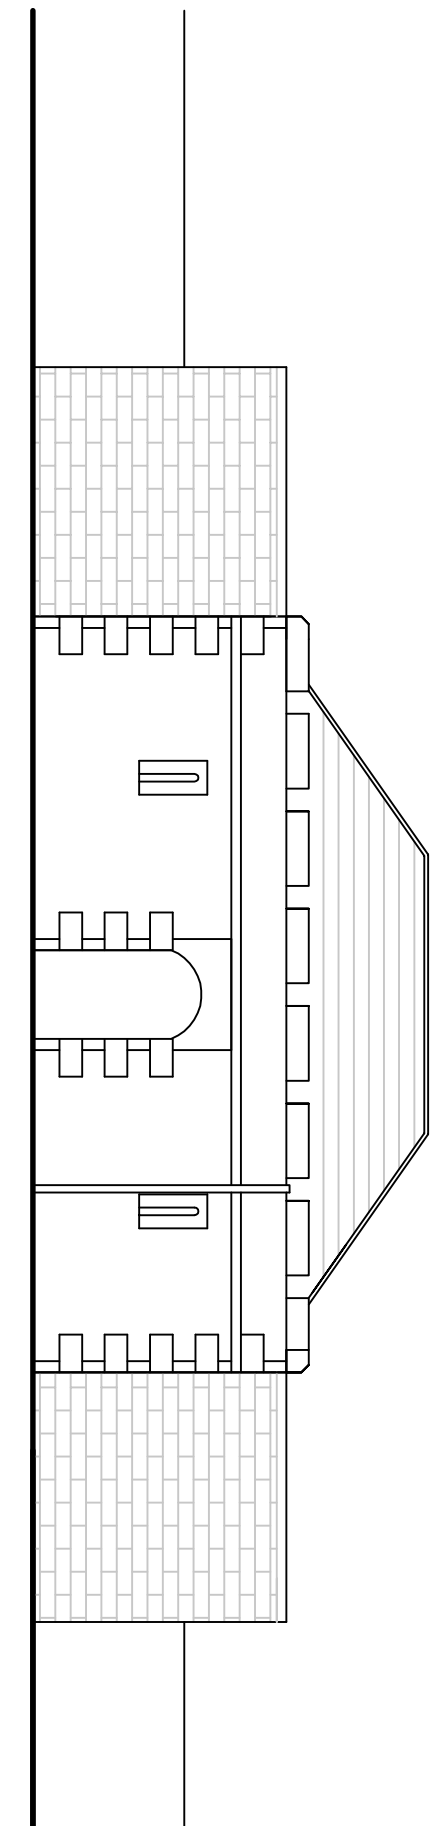


PROPOSED REAR ELEVATION (WEST)

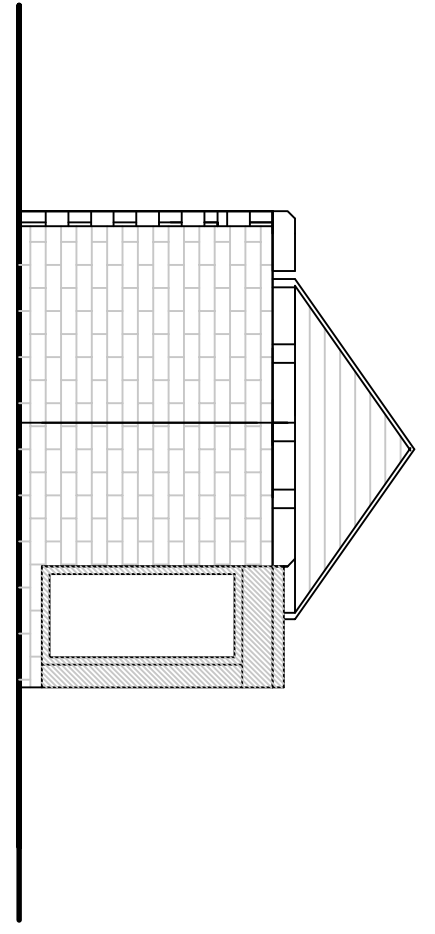


PROPOSED SIDE ELEVATION (SOUTH)

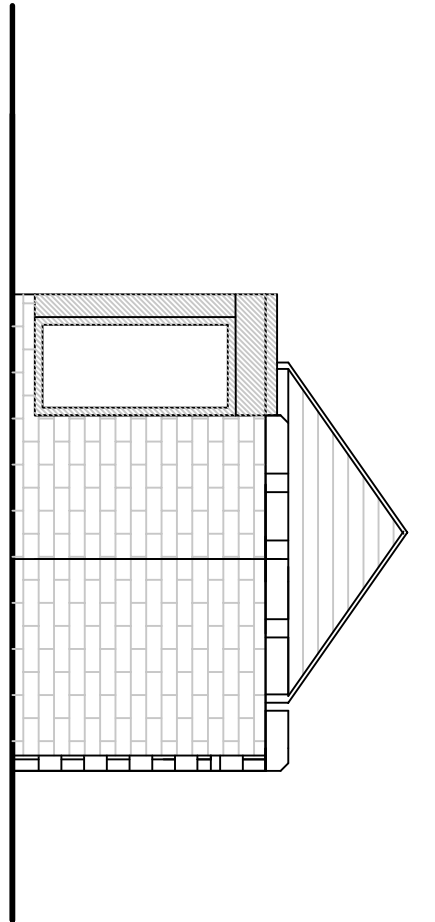


PROPOSED SIDE ELEVATION (NORTH)

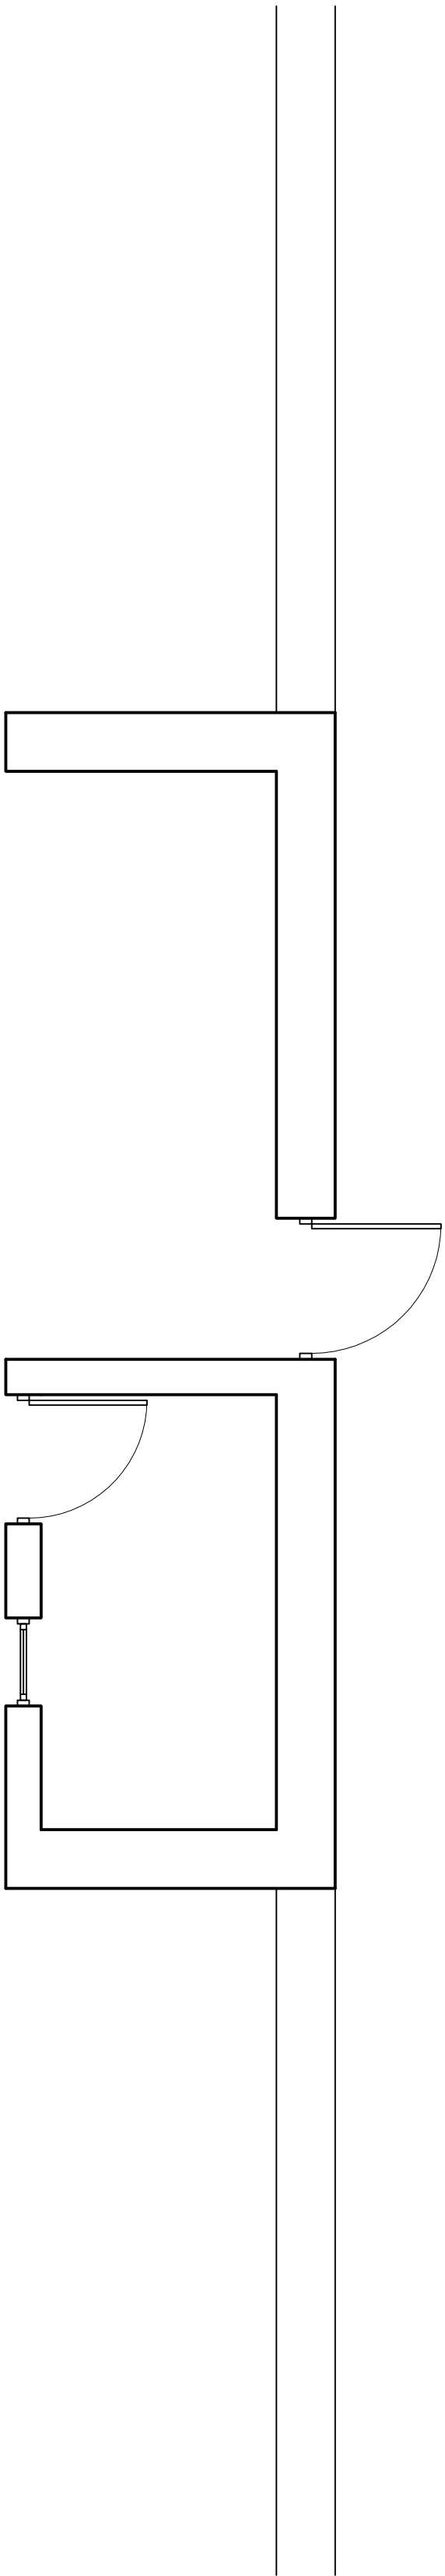

EXISTING FLOOR PLAN

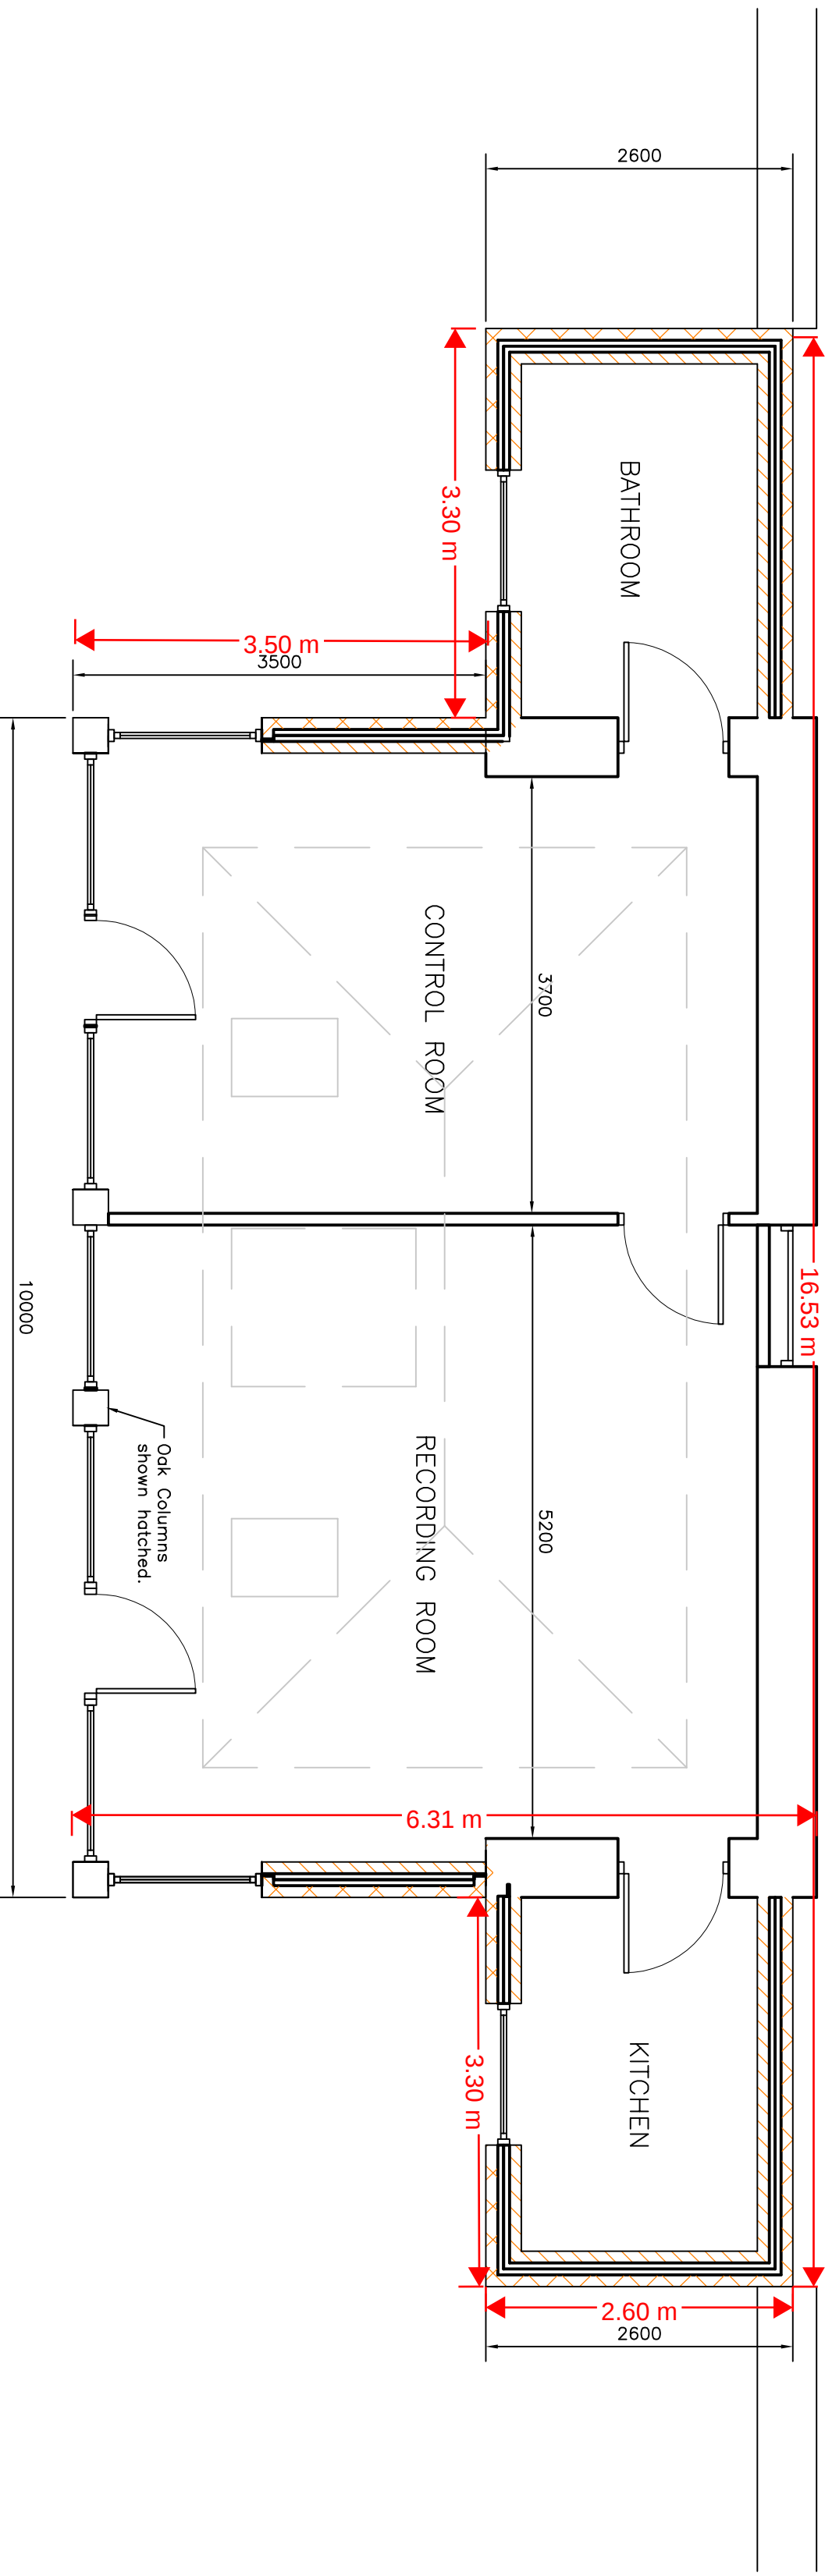

PROPOSED FLOOR PLAN

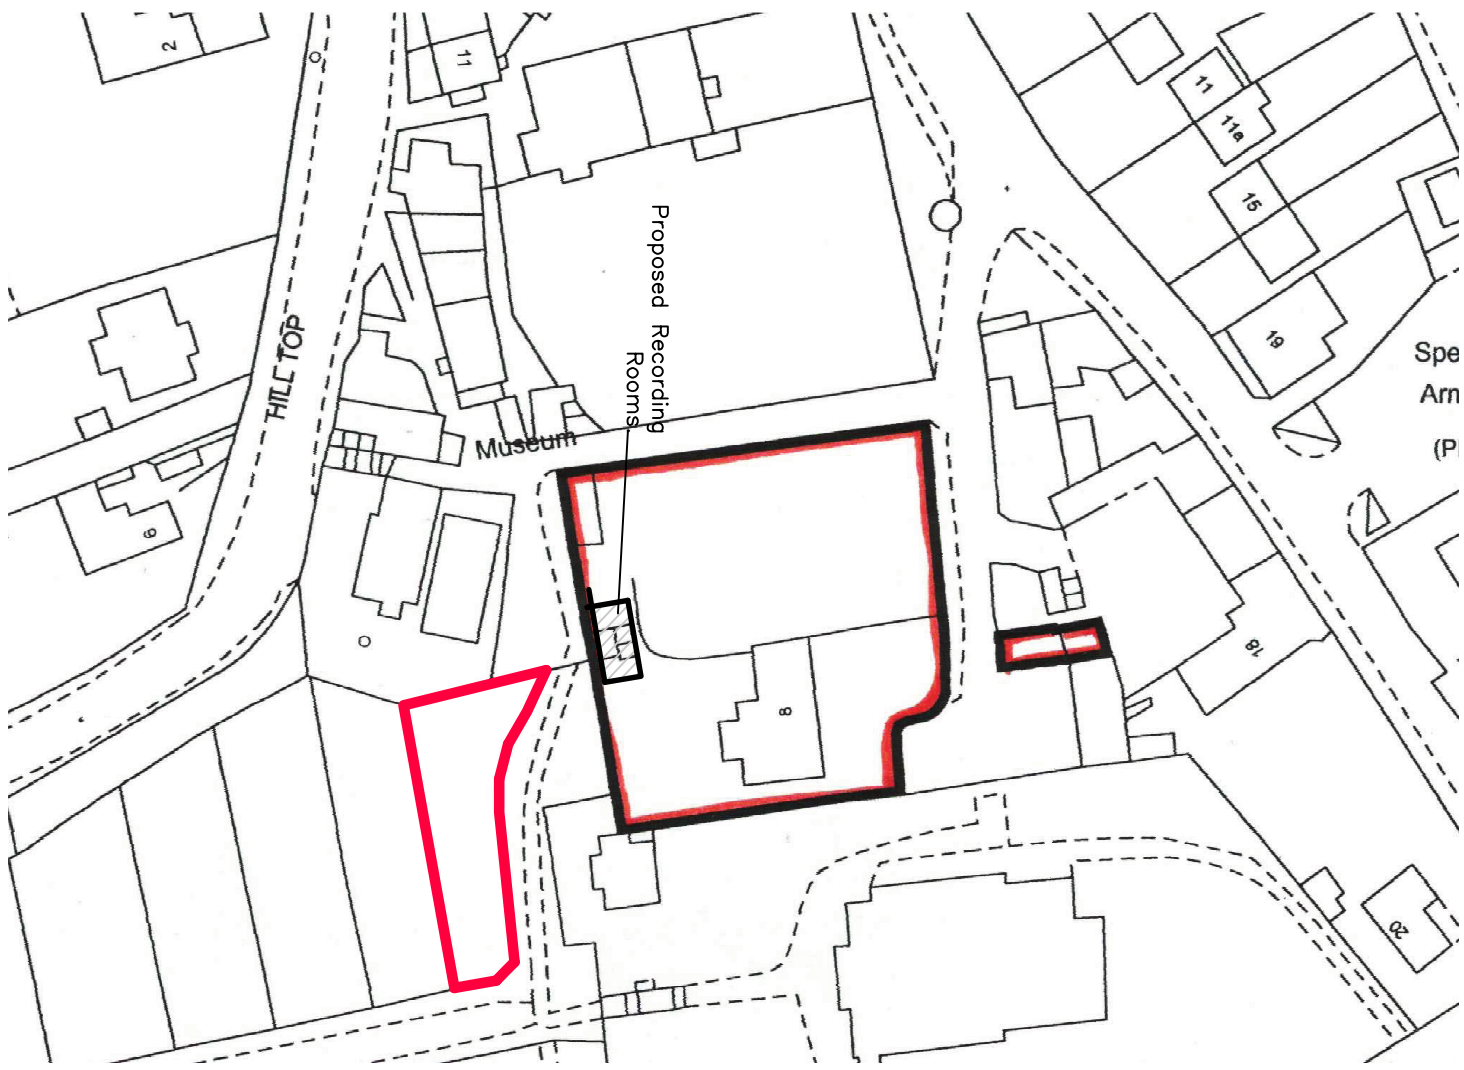

LOCATION PLAN 1:1250

Rev A. West Elevation amended.

KATE RUSBY
PROPOSED PLANS

PROPOSED 'PROJECT STUDIO'
8 CHURCH STREET
CAMTHORNE

15/02/20/01 1:100
Rev A. 15-03-20 DE