


HOUSE TYPE 306
3 Bed Split Level House Type
133 sq.m / 1431 sq.ft

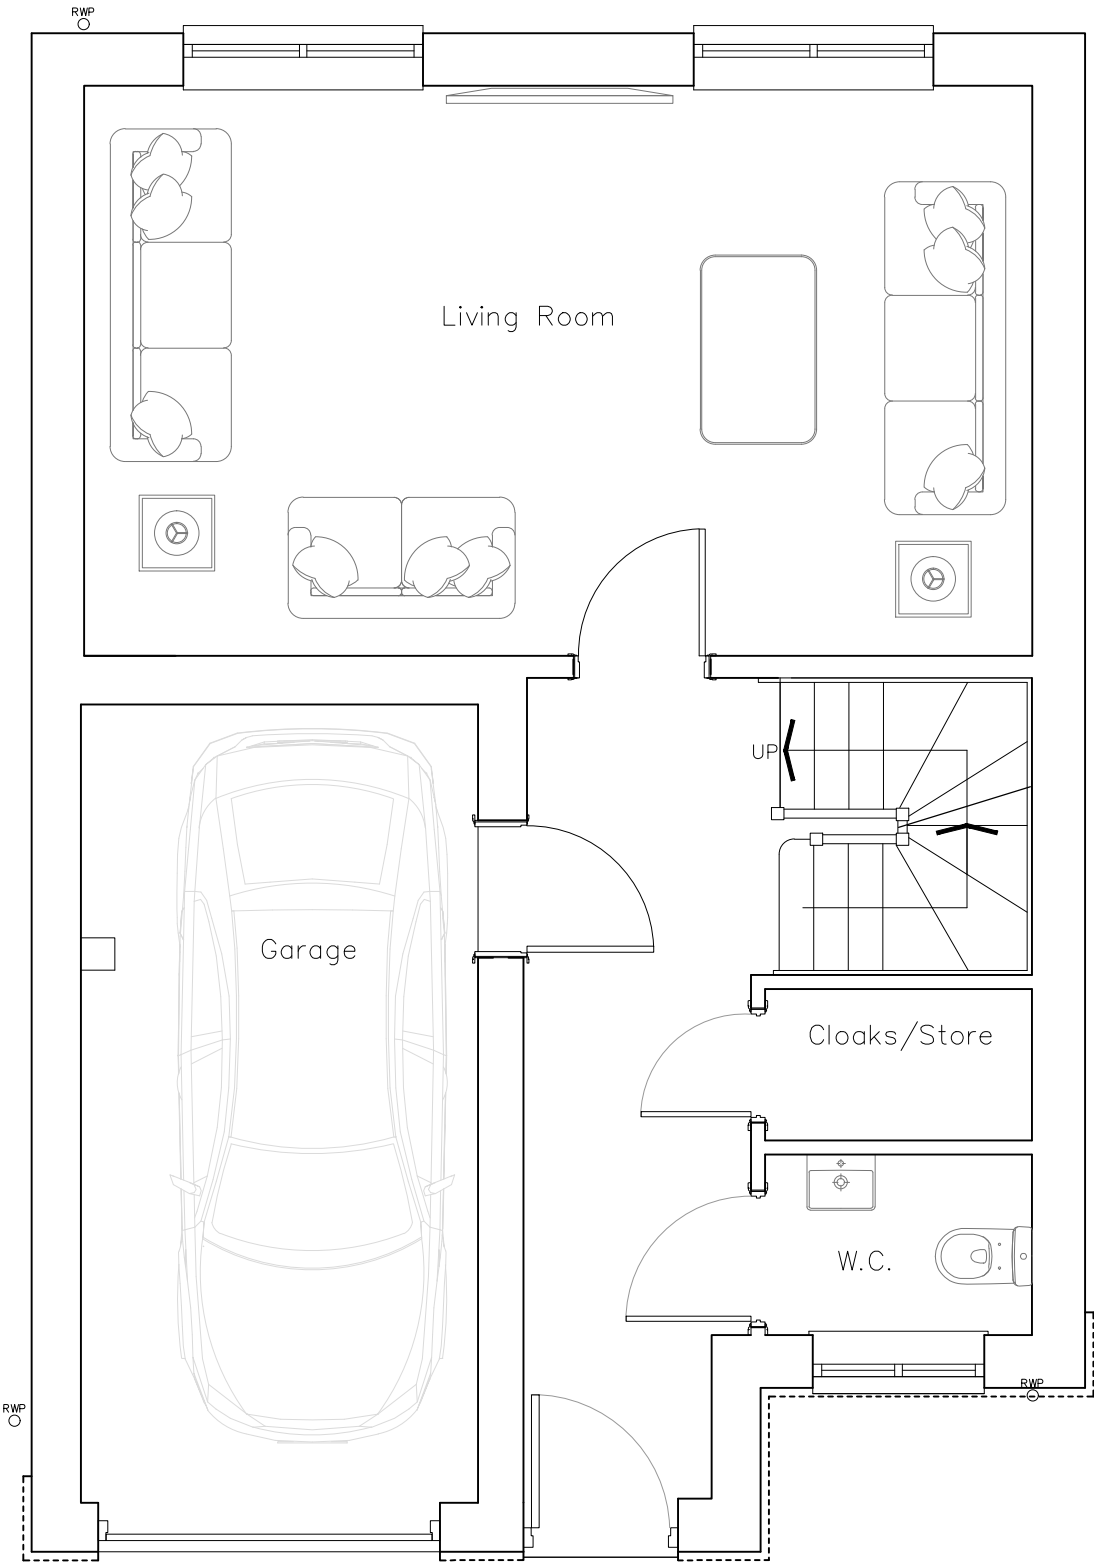

AS
Plot 31, 32, 33, 34

FIRST FLOOR

-	-	-	-
Rev	By	Note	Date



NEWETT
HOMES

Thorp Arch Grange Walton Road Thorp Arch Wetherby LS23 7
T: 01937 543 595 F: 01937 582 333 E: info@berkeleydeveer.co.uk

PROJECT	New Smithy Avenue, Thurlstone		
TITLE	N306 First Floor Layout		
DATE	29.07.20	SCALE	1:50@A3
DWG. NO	N306.02	REVISION	-
DRAWN	JL	CHECKED	JL

DO NOT SCALE FROM DRAWINGS. ANY DISCREPANCIES TO BE NOTIFIED TO THE ARCHITECTS. COPYRIGHT RESERVED