



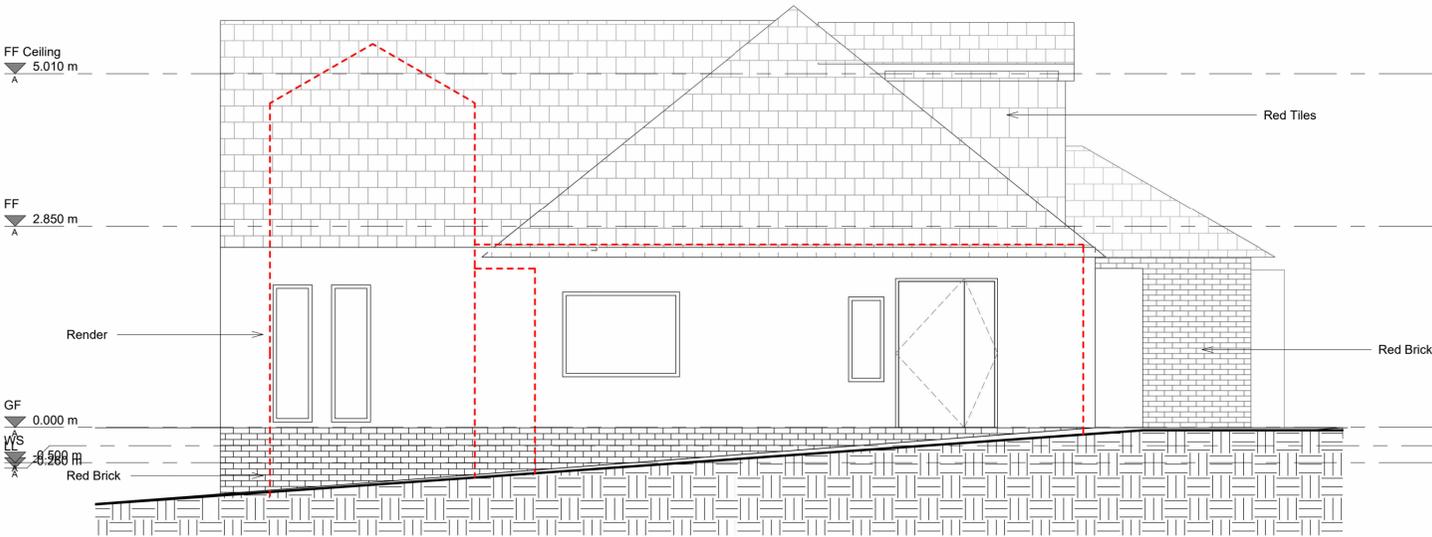


1 Existing South
1 : 50

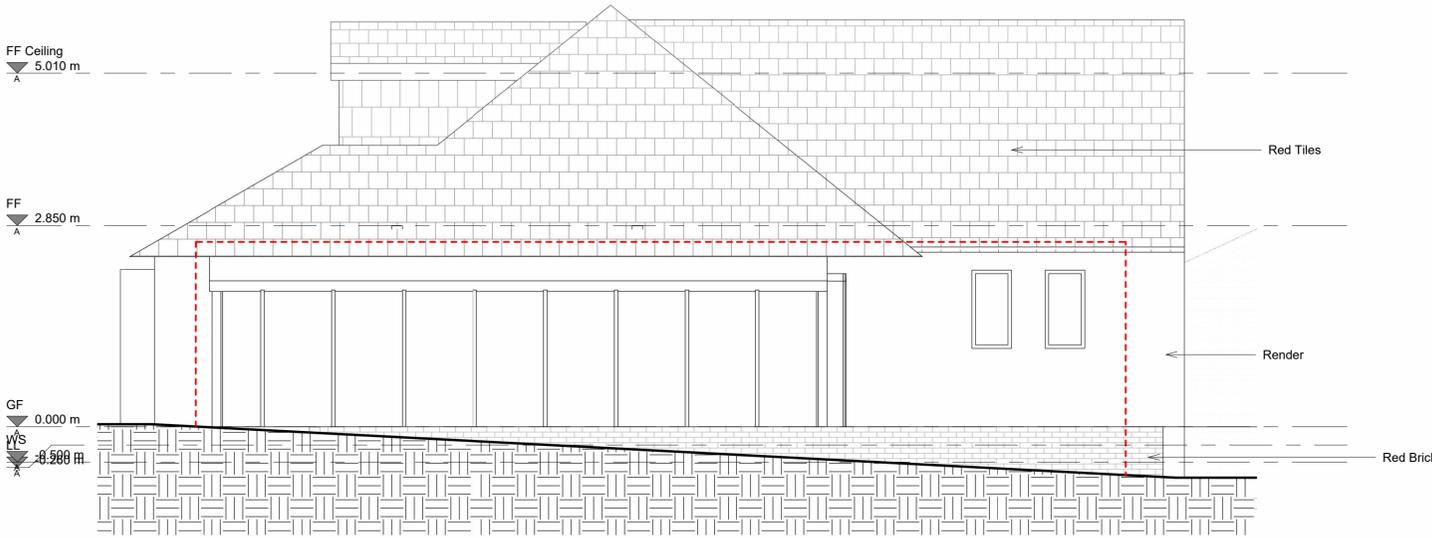

4 Existing East
1 : 50



2 Existing West
1 : 50

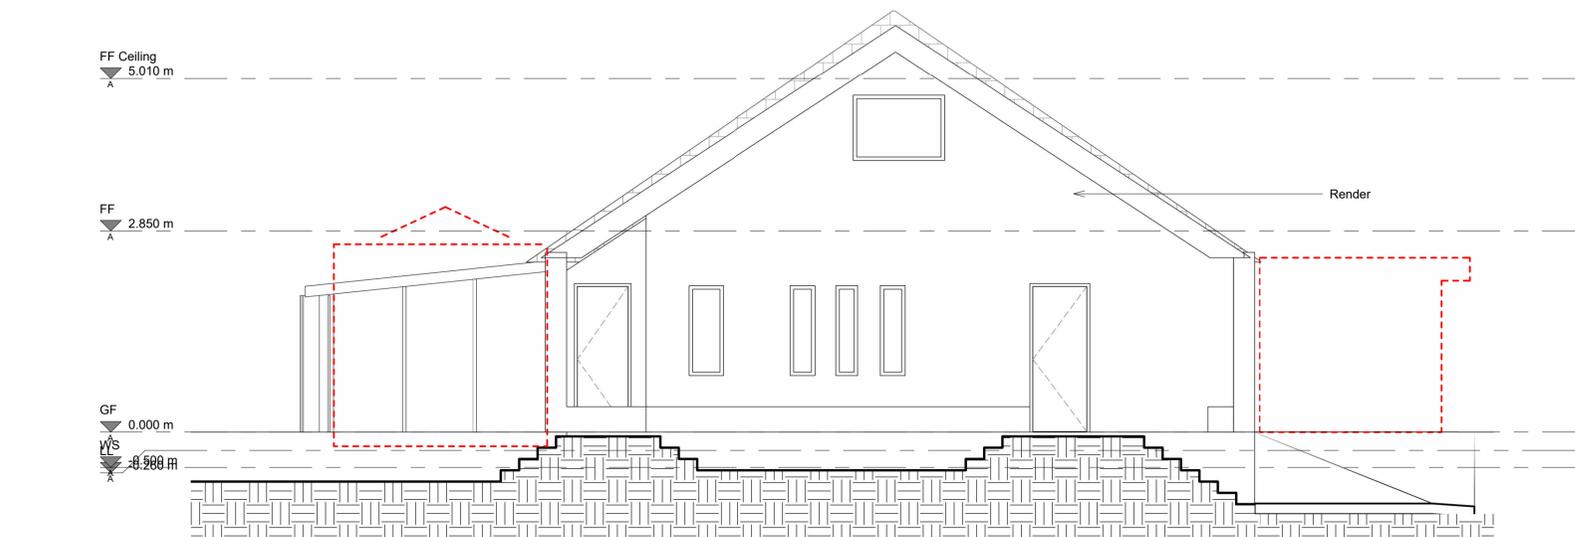

3 Existing North
1 : 50

----- Proposed

SCALE 1 : 50



Rev	Description	Date	Dr by	App by
original by		date created		approved by
Author		01/05/25		Approver

AHR
AHR Building Consultancy Ltd
Norwich Union House
High Street
Huddersfield
HD1 2LF
United Kingdom

T +44(0)1484 537411
E huddersfield@ahr-global.com
www.ahr-global.com

client name Manterfield	
project Killclay House	
drawing Existing Elevations	
computer file \\10.32.1.110\EM_Profile_Folder_redirection\oscar.manterfield\Documents\Killclay	plot date
project number 2012.000.000	scale 1 : 50
drawing number KH-P04	rev
	issue status
<small>This drawing is to be read in conjunction with all related drawings. All dimensions must be checked and verified on site before commencing any work or producing shop drawings. The originator should be notified immediately of any discrepancy. This drawing is copyright and remains the property of AHR.</small>	