




SITE LOCATION PLAN 1:1250

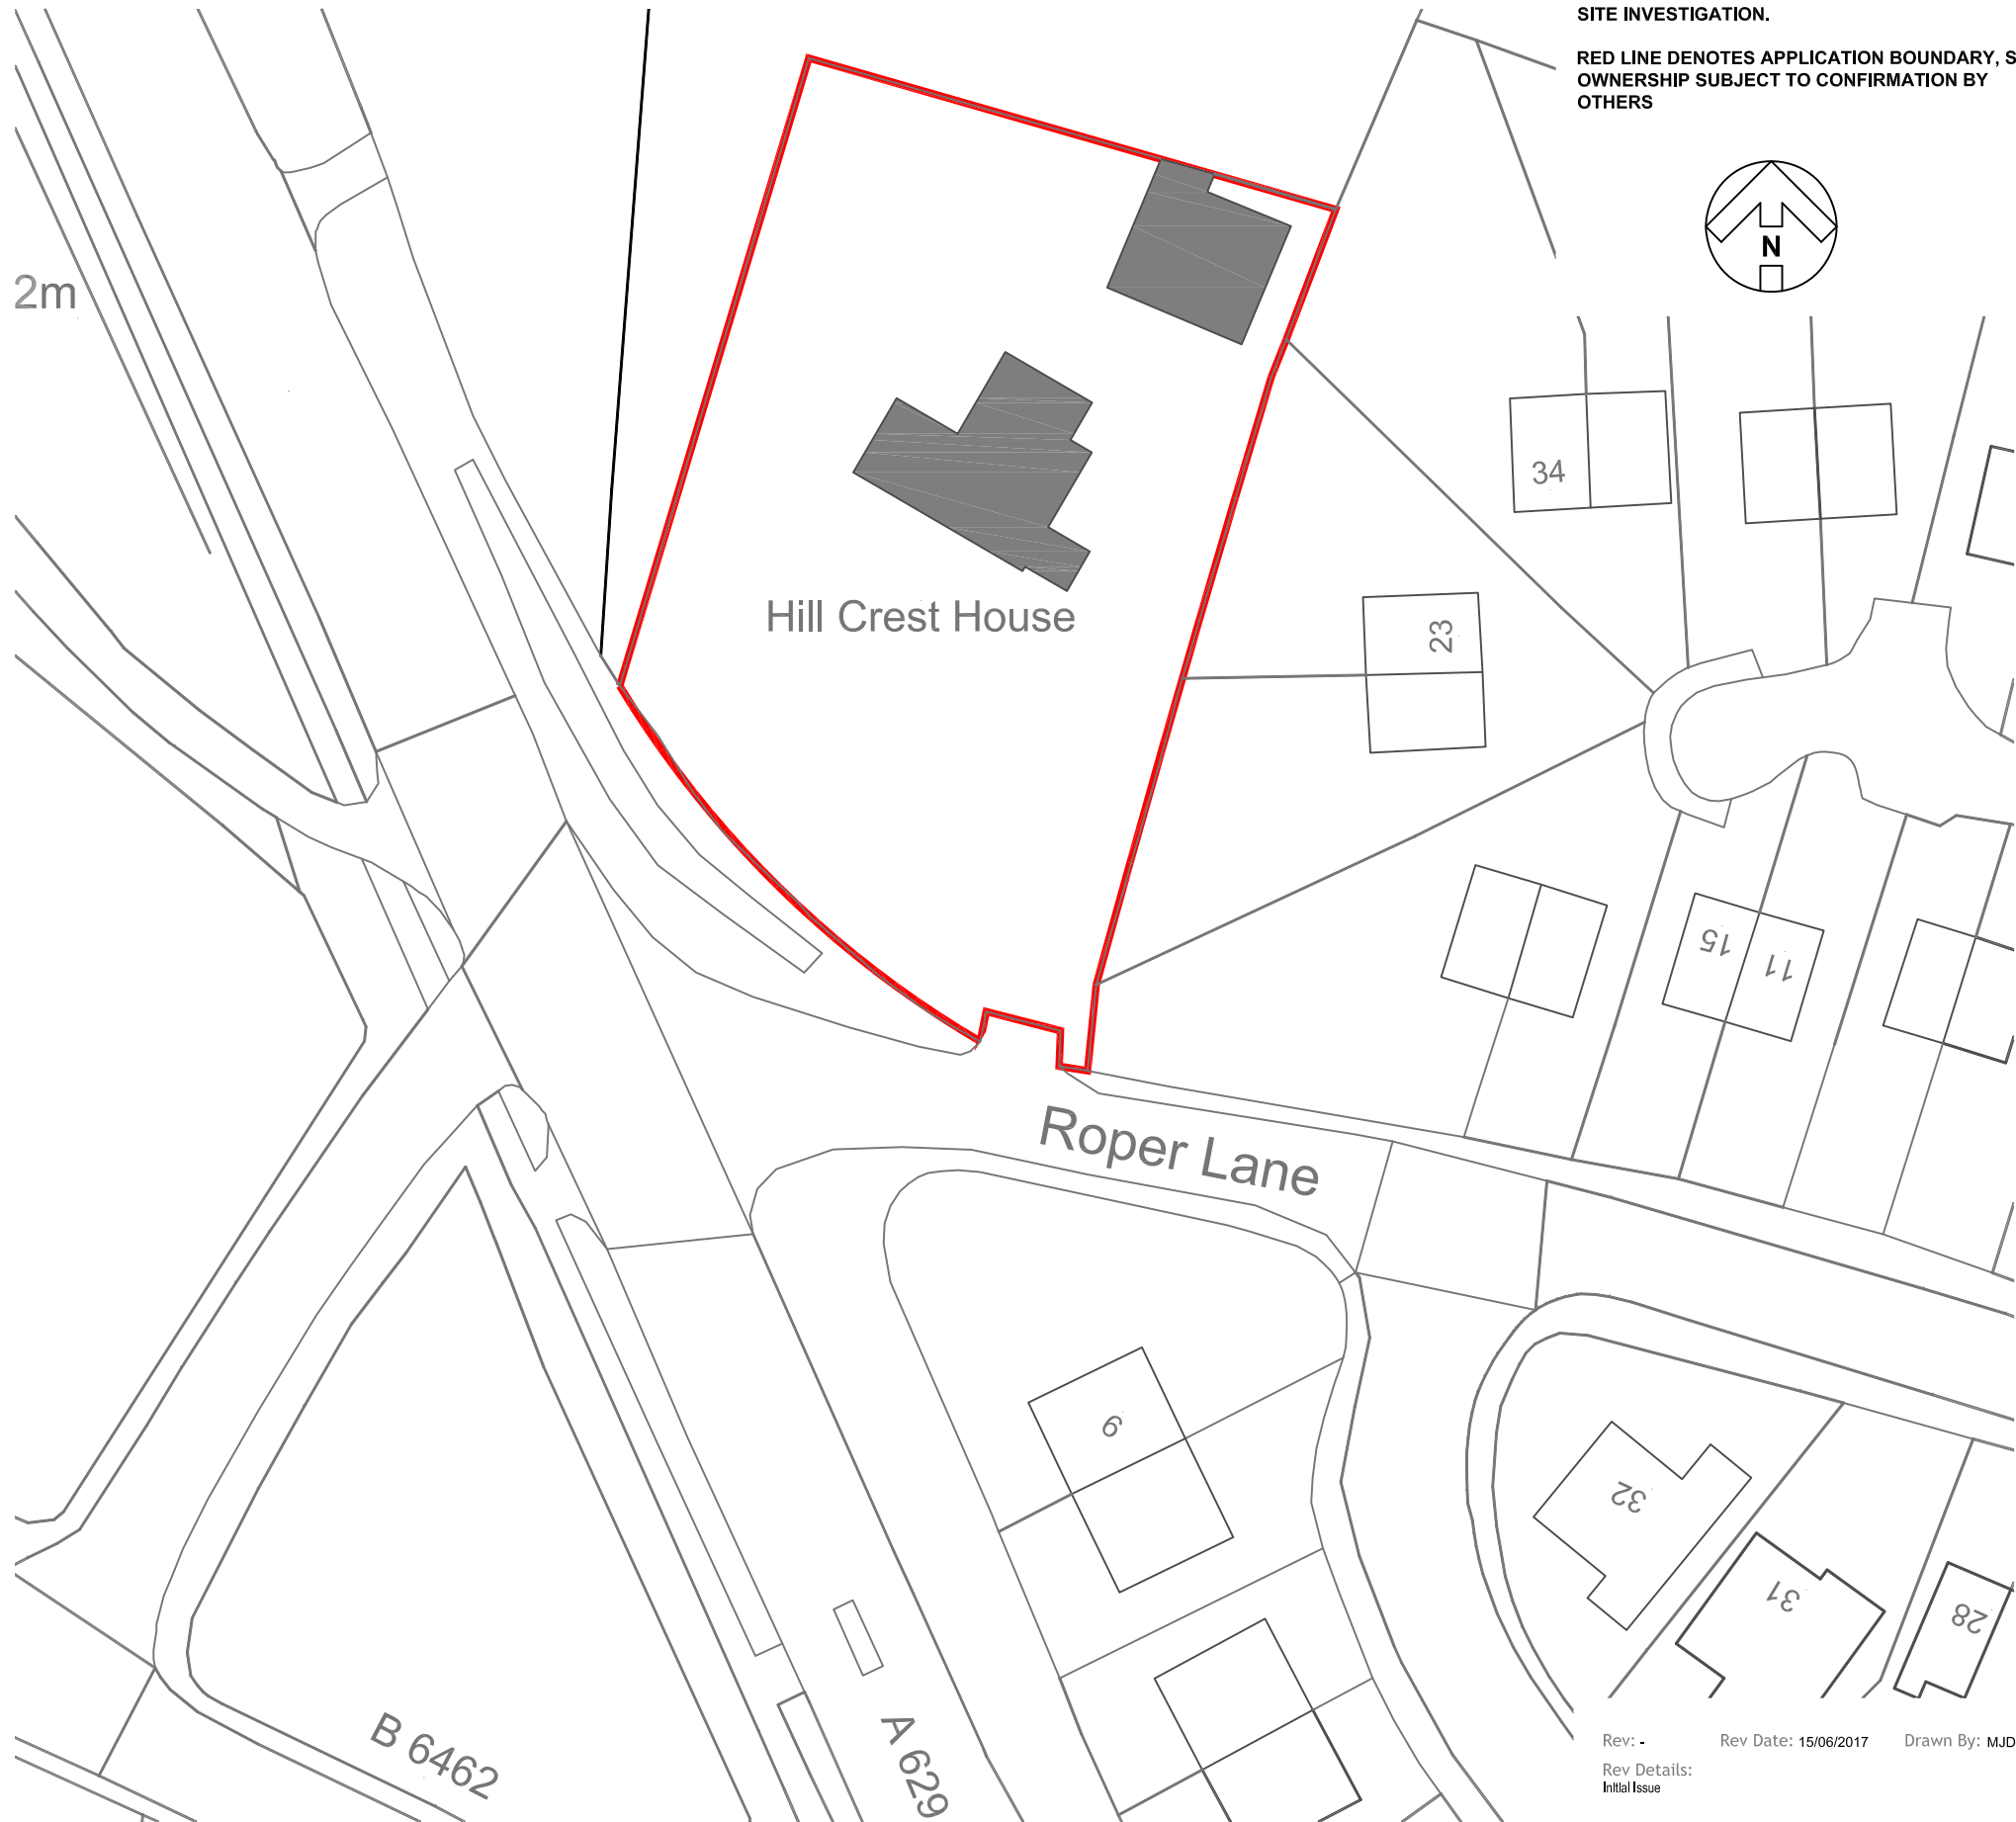


SITE LOCATION PLAN 1:500

THIS DRAWING IS NOT TO BE USED FOR CONSTRUCTION PURPOSES.

DRAINAGE DETAILS SUBJECT TO DETAIL DESIGN & SITE INVESTIGATION.

RED LINE DENOTES APPLICATION BOUNDARY, SITE OWNERSHIP SUBJECT TO CONFIRMATION BY OTHERS

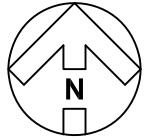

Rev: - Rev Date: 15/06/2017 Drawn By: MJD
Rev Details:
Initial Issue

PLANNING DRAWING