

BARNSELY

Communication Hub Proposal


Pavement outside

22 May Day Green Barnsley S70 1SH

SITE PLAN & IMAGES



 APPLICATION SITE

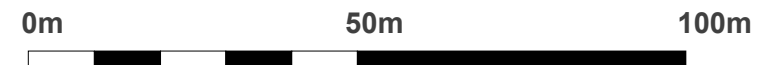

JCDecaux




Pavement outside 22 May Day Green Barnsley

S70 1SH

Easting: 434569


Northing: 406327

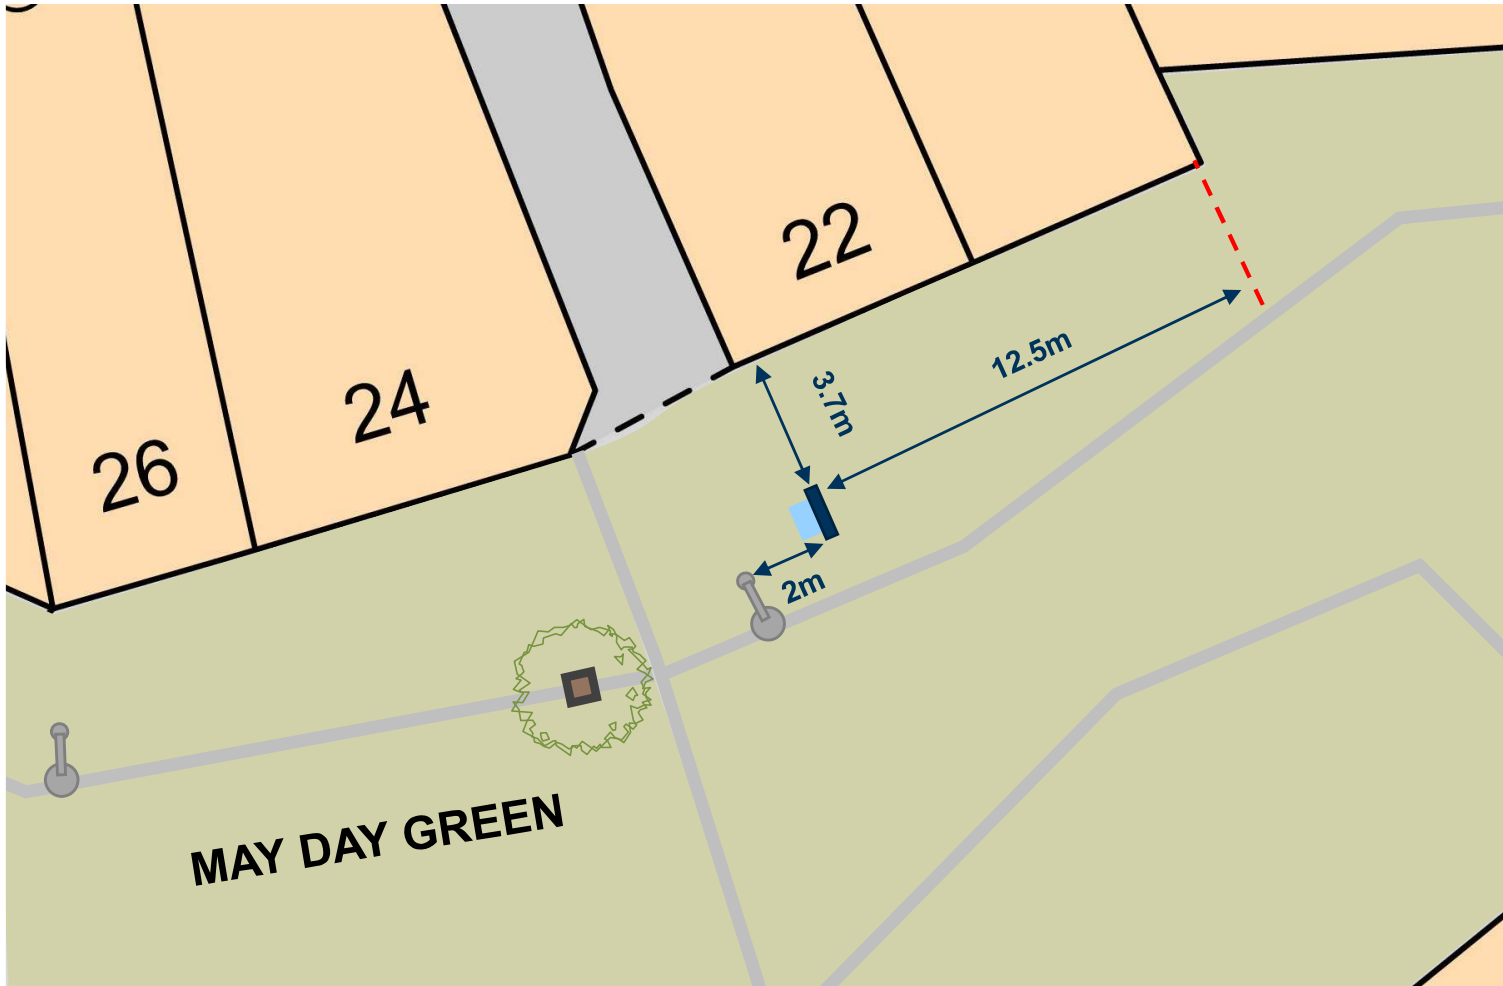

Proposed
Hub Unit



Light Column

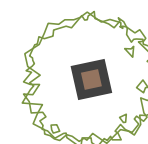

Street Tree

Scale 1:200





Existing Street View



Proposed Street View



Existing Street View



Proposed Street View