



Existing Left Hand
Elevation Scale 1:50

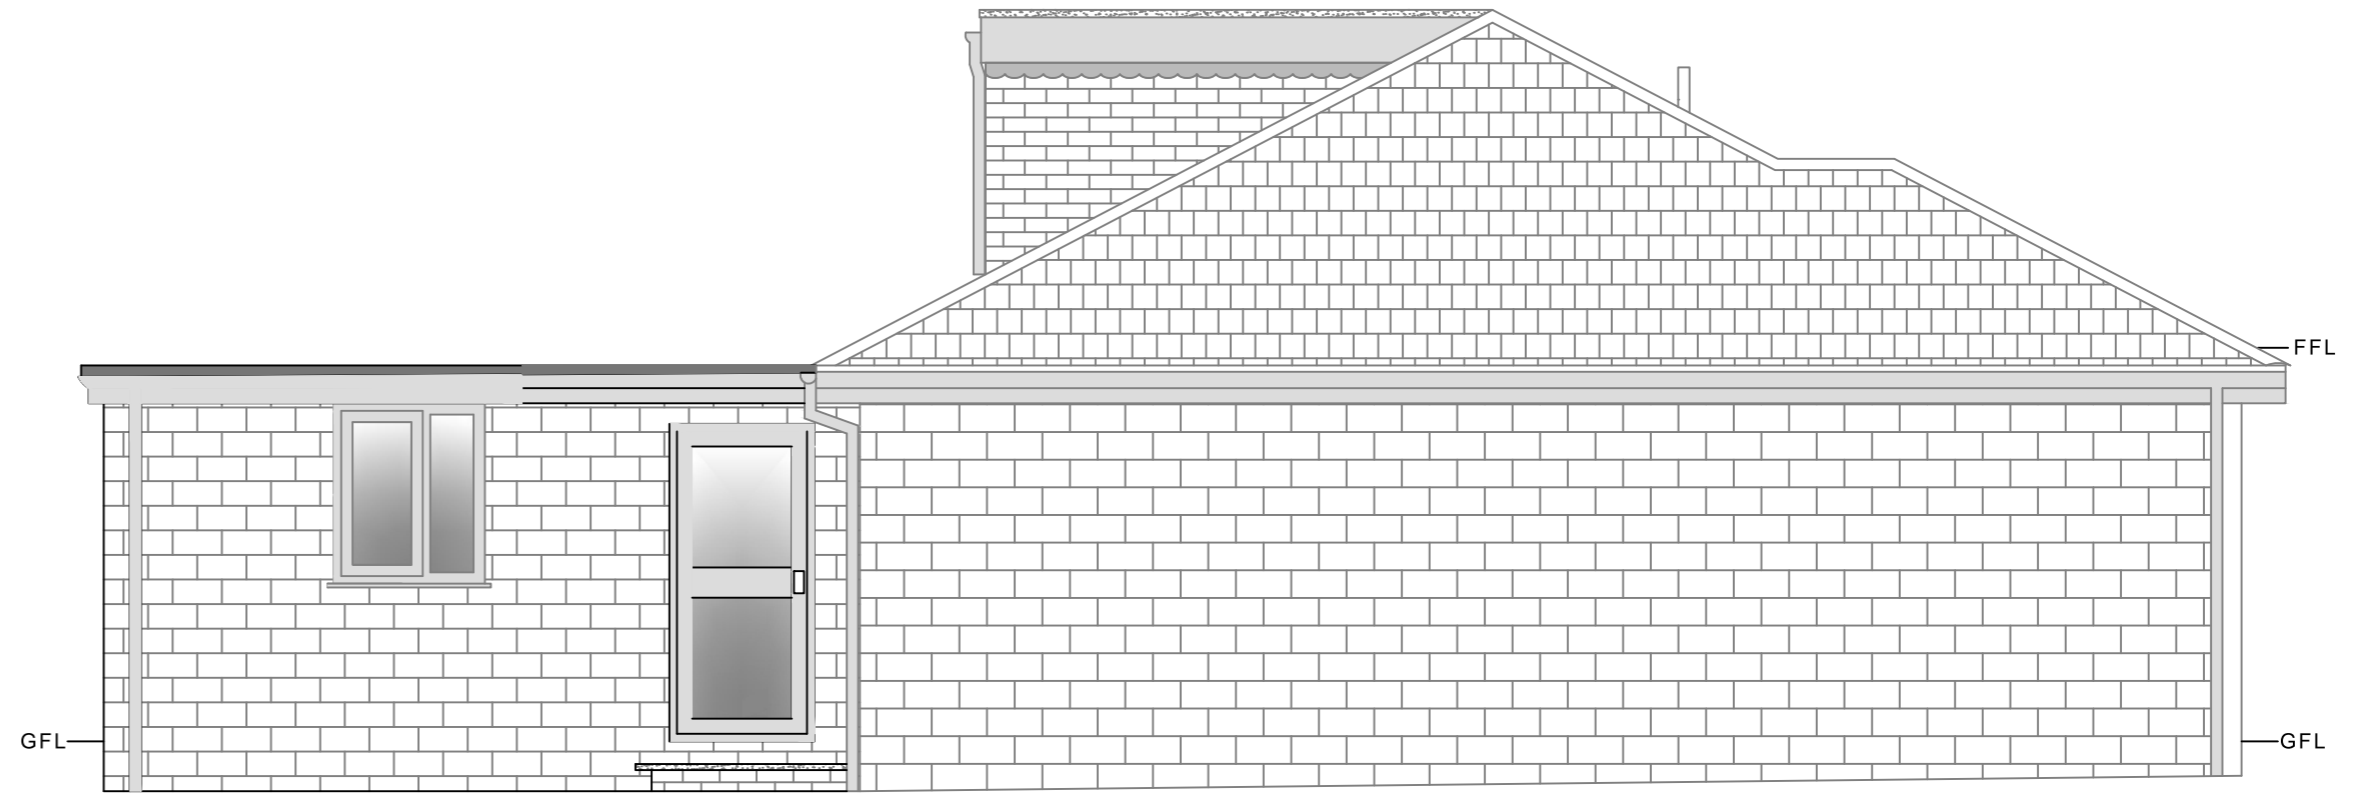

Proposed Left Hand
Elevation Scale 1:50



Existing Right Hand
Elevation Scale 1:50

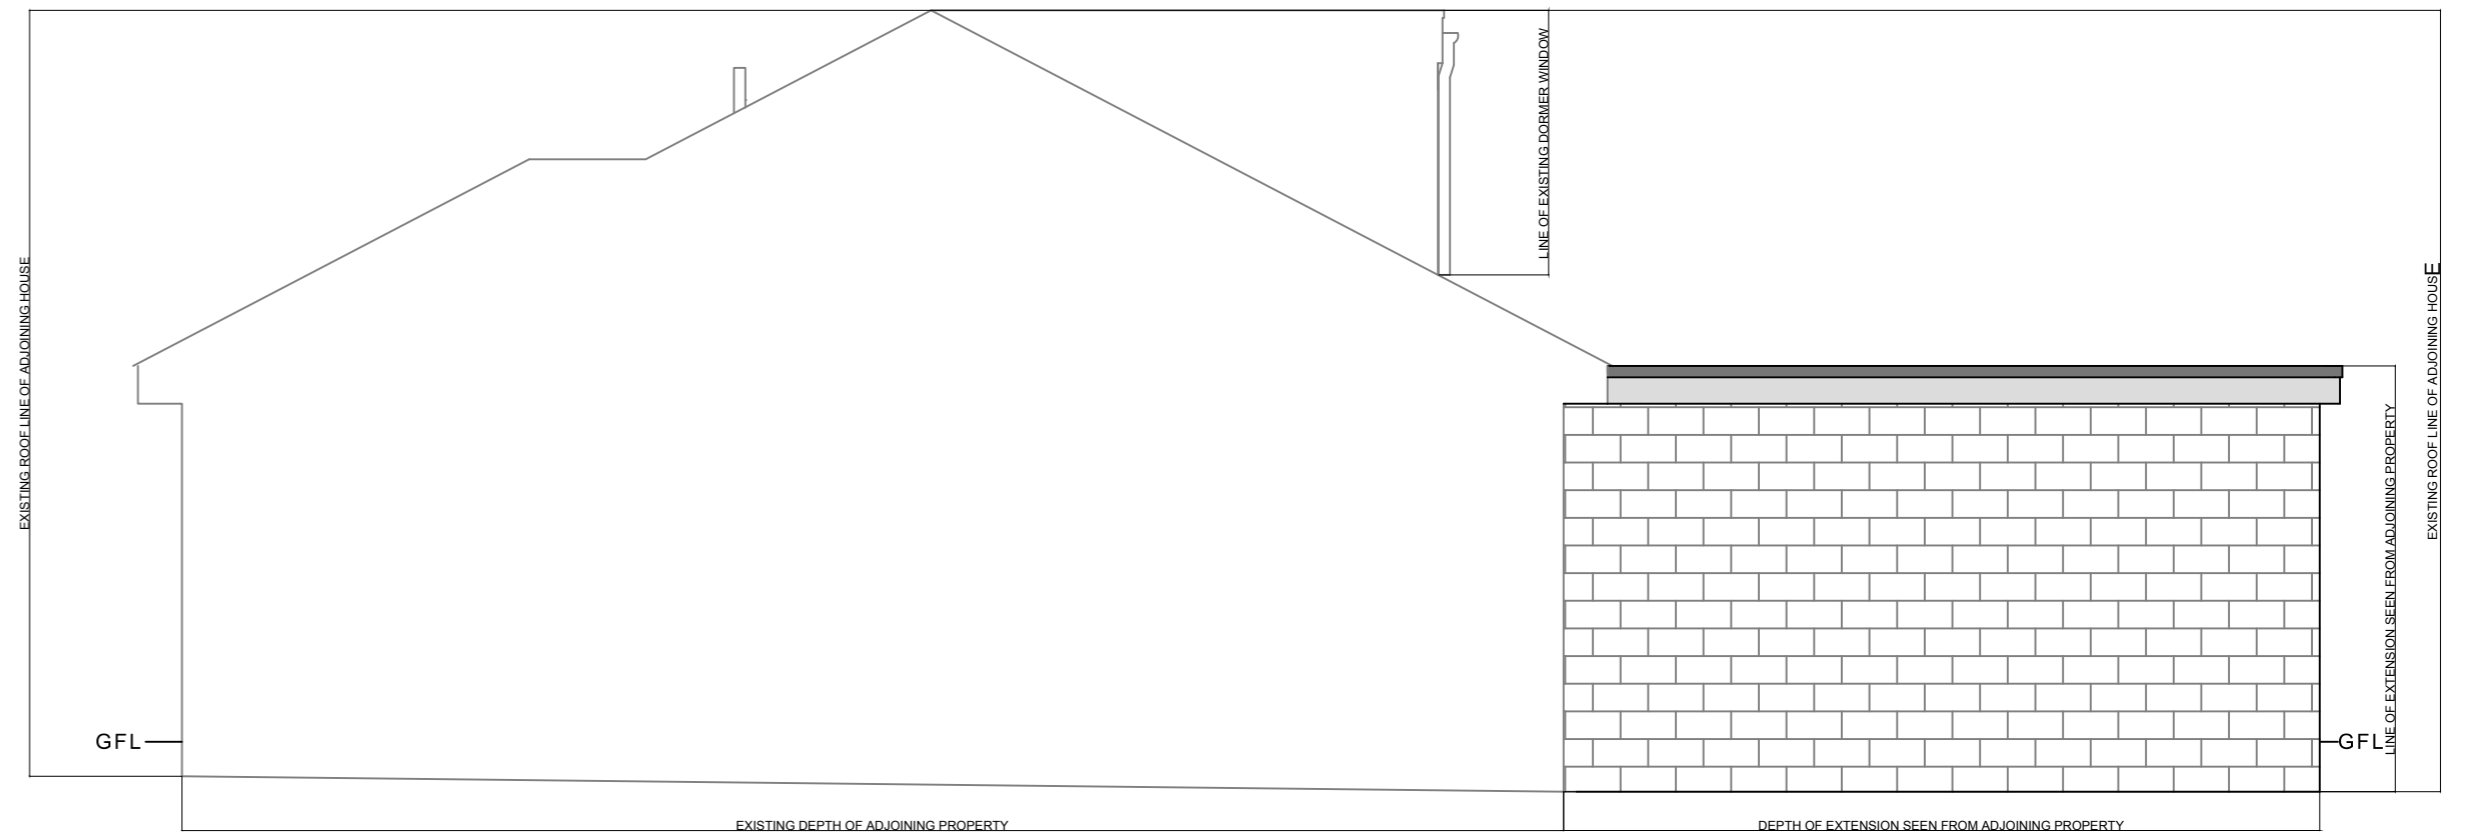

Proposed Right Hand
Elevation Scale 1:50

| Rev. | Date | Revision Details |
|------|------|------------------|
| | | |
| | | |
| | | |

POLE STAR
PROPERTY SERVICES
BUILDING CONSULTANCY

Pole Star Property Services Ltd
5 Long Meadows, Everiton,
Doncaster, DN10 5BL
tel: 07551050402
e-mail: info@polestarproperty.com
www.polestarproperty.com

| |
|--|
| Client: Mrs Janet Wild |
| Project: 48 Lynwood Drive, Carlton, Barnsley |
| Title: Existing & Proposed Left & Right Hand Elevations |
| Scale: 1:50 @ A2 |
| Date: September 2017 |
| Drawn: C.Mason |
| Drg No: 117 - 03 |