
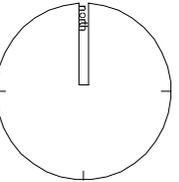


The general contractor is responsible for the verification all dimensions on site and the architect is to be informed of any discrepancy.

The status of Information contained in a computer copy of this drawing shall be limited to that conveyed by the paper copy.

Revisions:

Rev A 27.05.2010 TS
Site boundary amended to include public footpath to the north west side of the site.

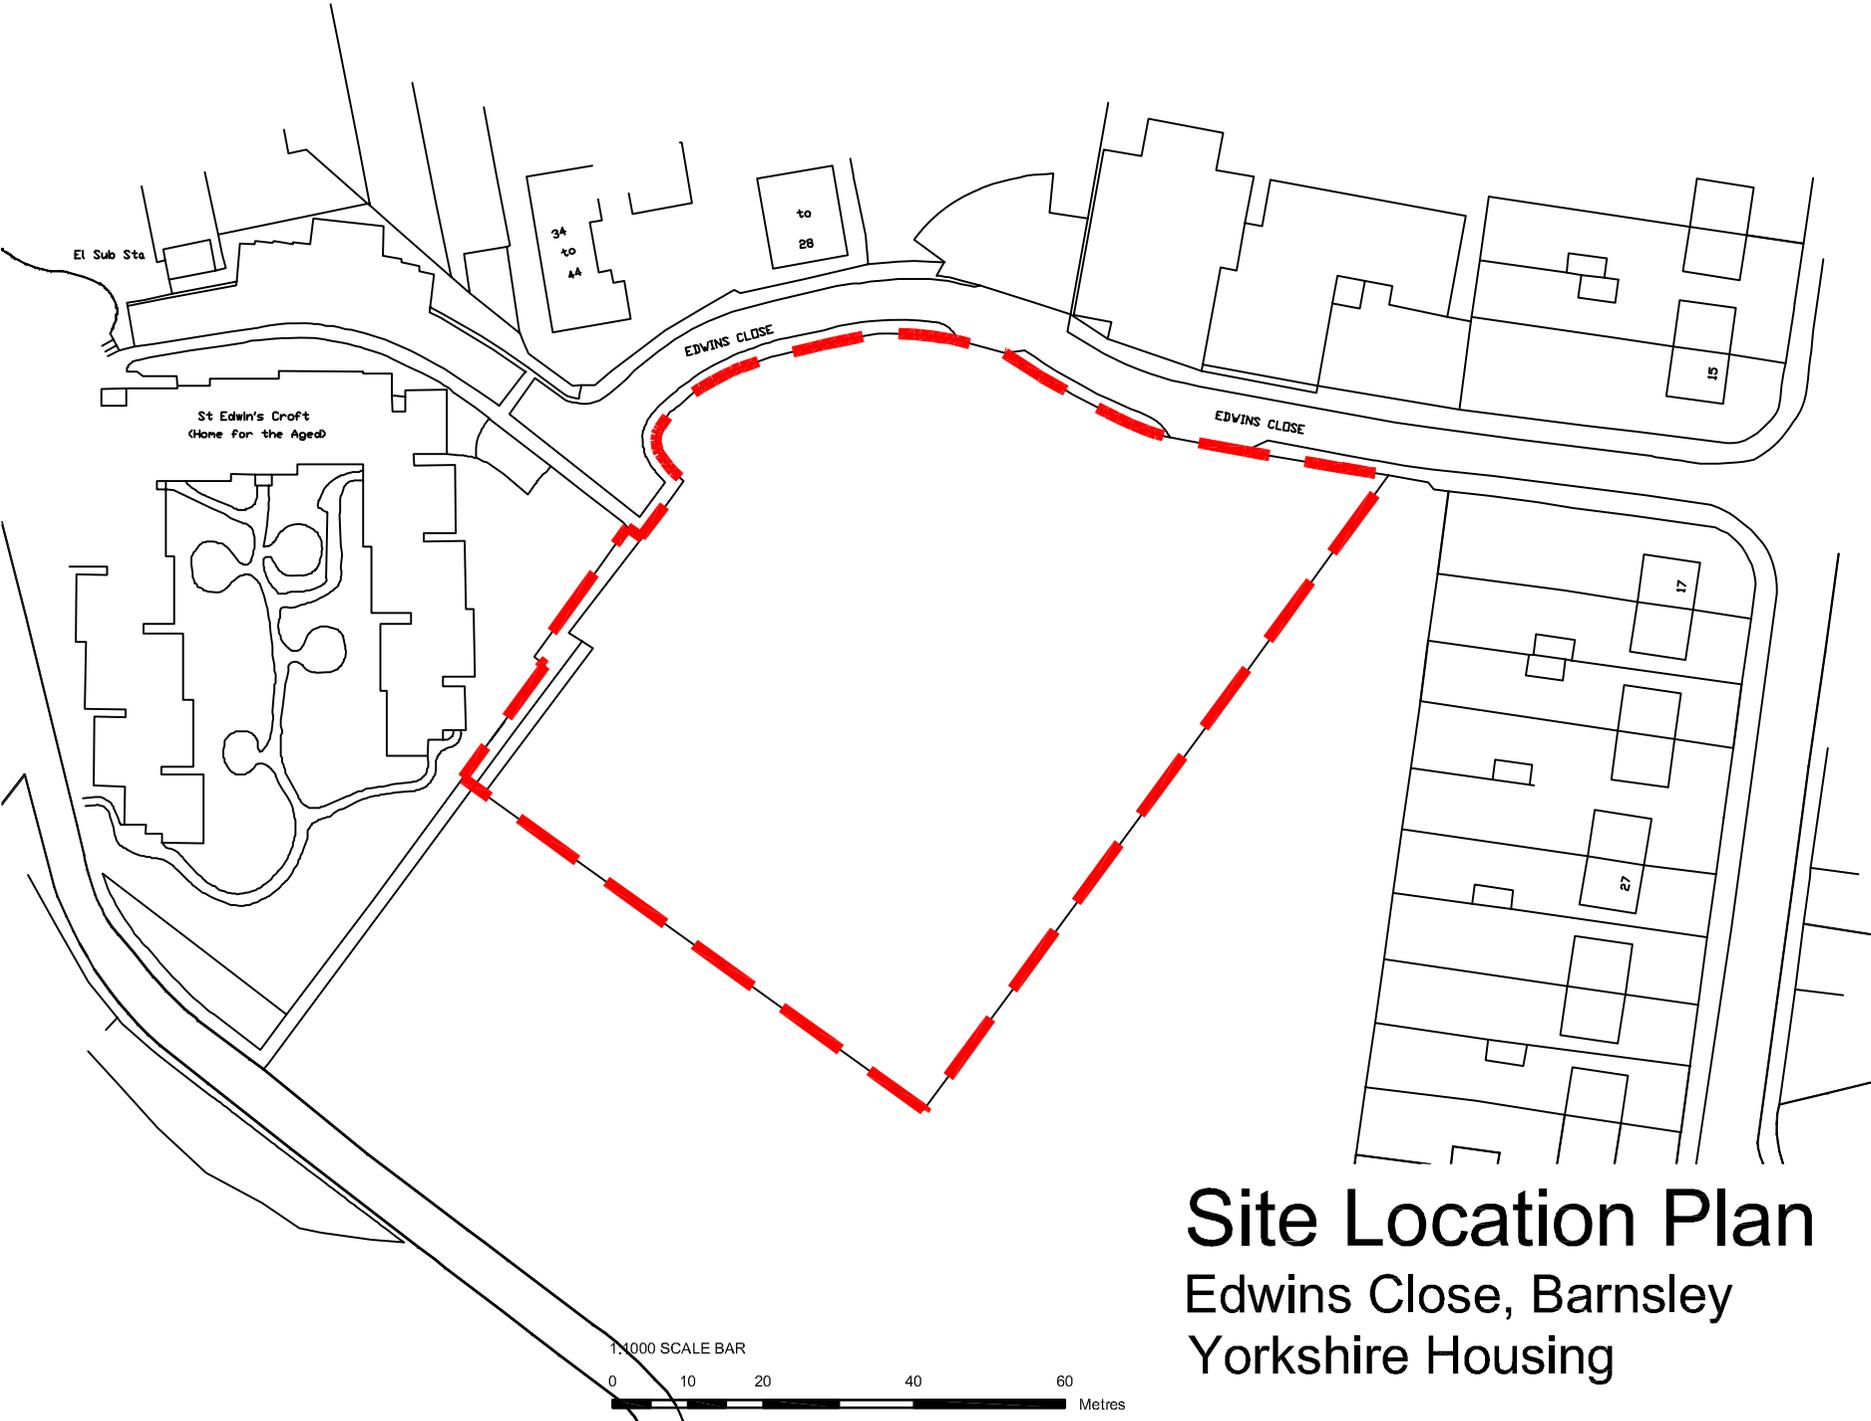

drawing status

- approval
- construction
- preliminary
- record
- Information
- comment
- tender

Scale 1:1000 @ a4

Date June 2009

Drawn TS

Dwg.No 2121.30.10A

Site Location Plan

Edwins Close, Barnsley

Yorkshire Housing

