

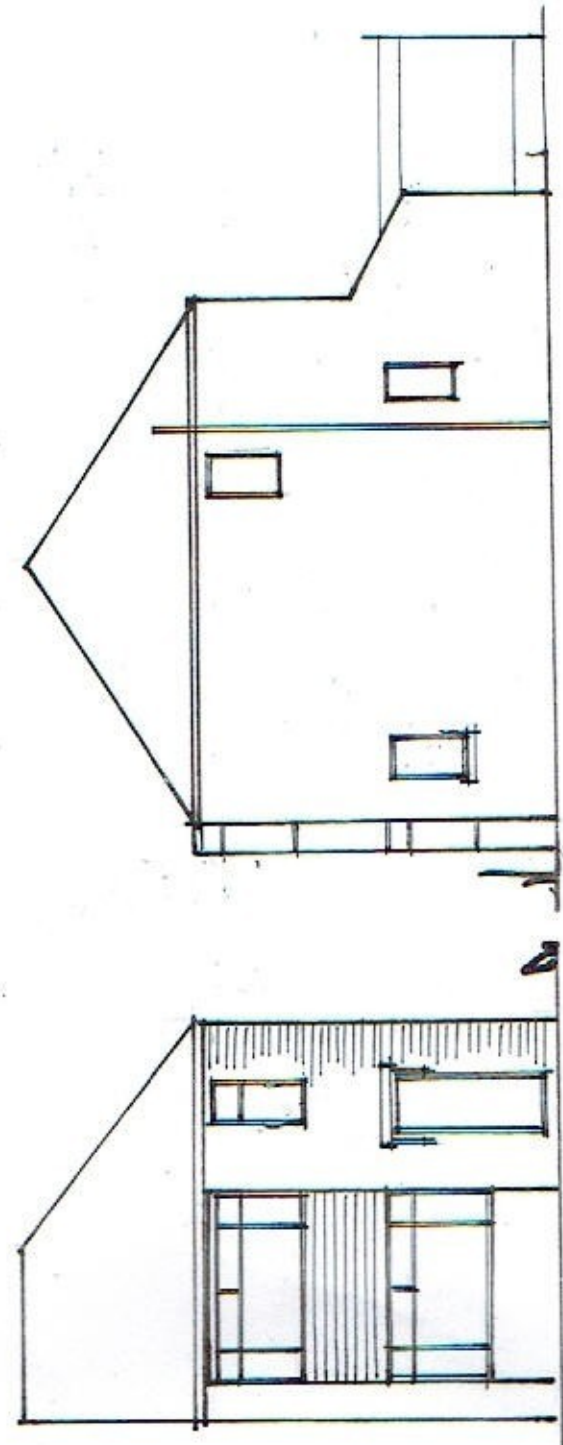
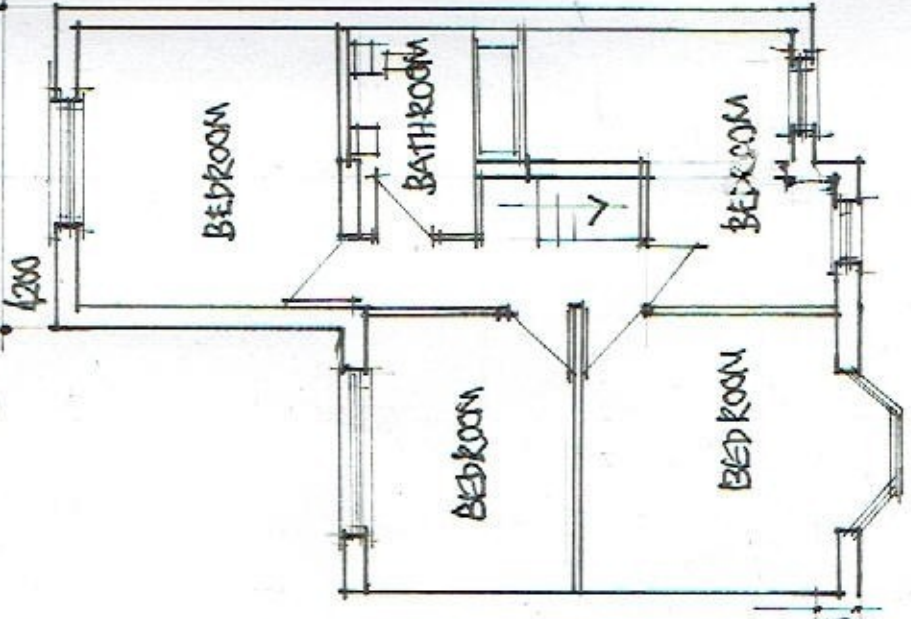
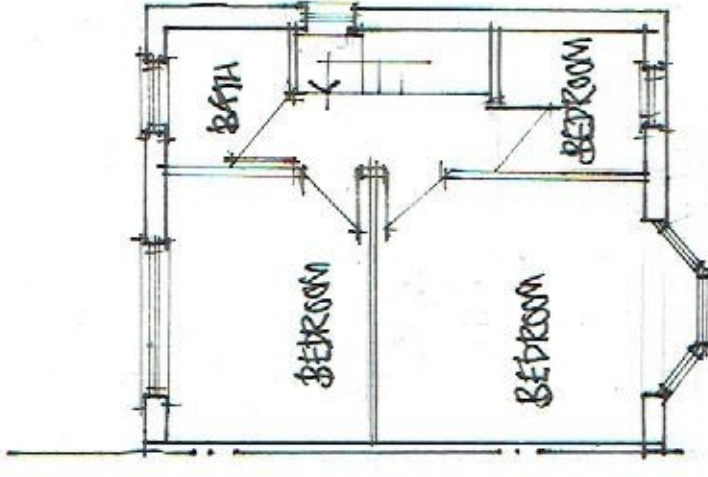


80 VERNON WAY  
ELEVATIONS

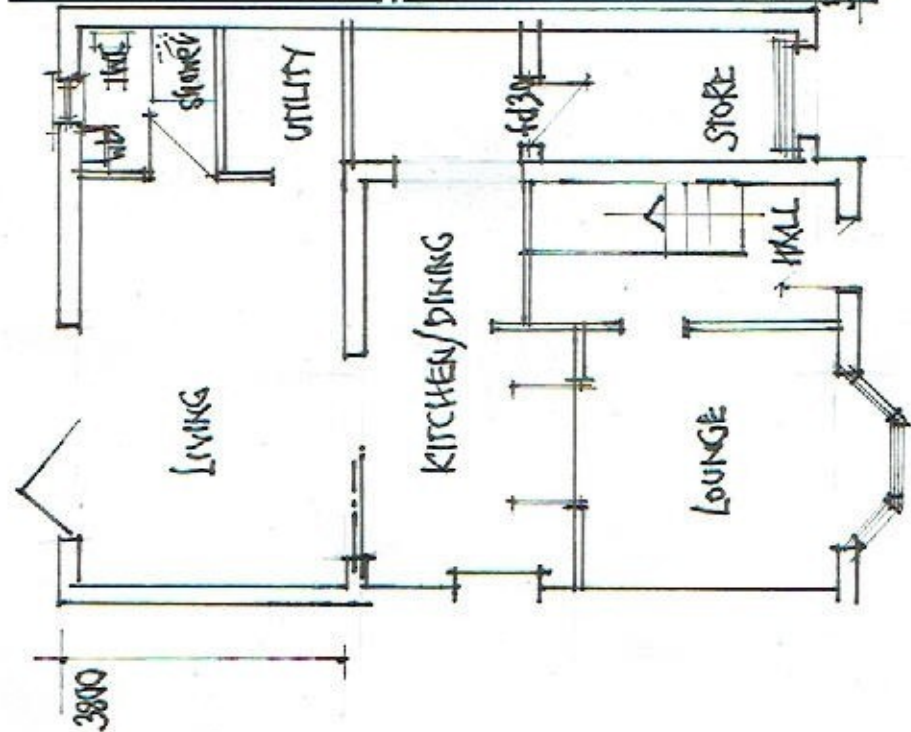

EXISTING SIDE ELEVATION

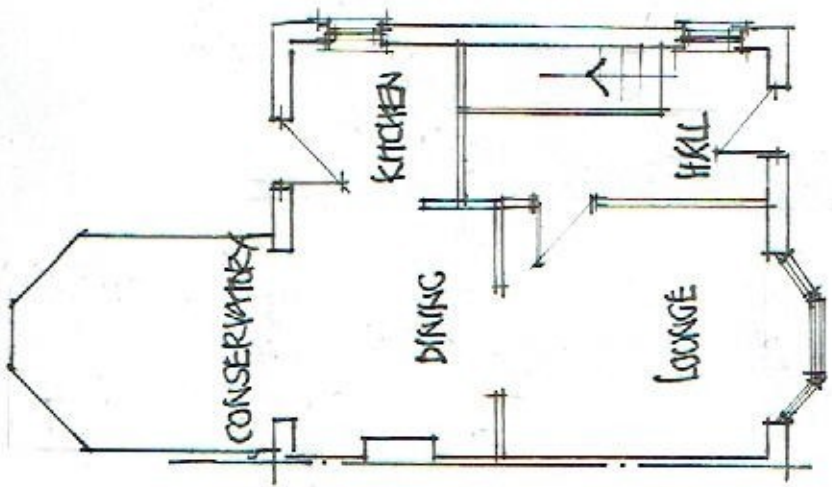