


GENERAL NOTES:

Drawing copywrite of DS&L Property Consulting Ltd.

Dimensions should be checked and verified on site prior to any construction or alteration.

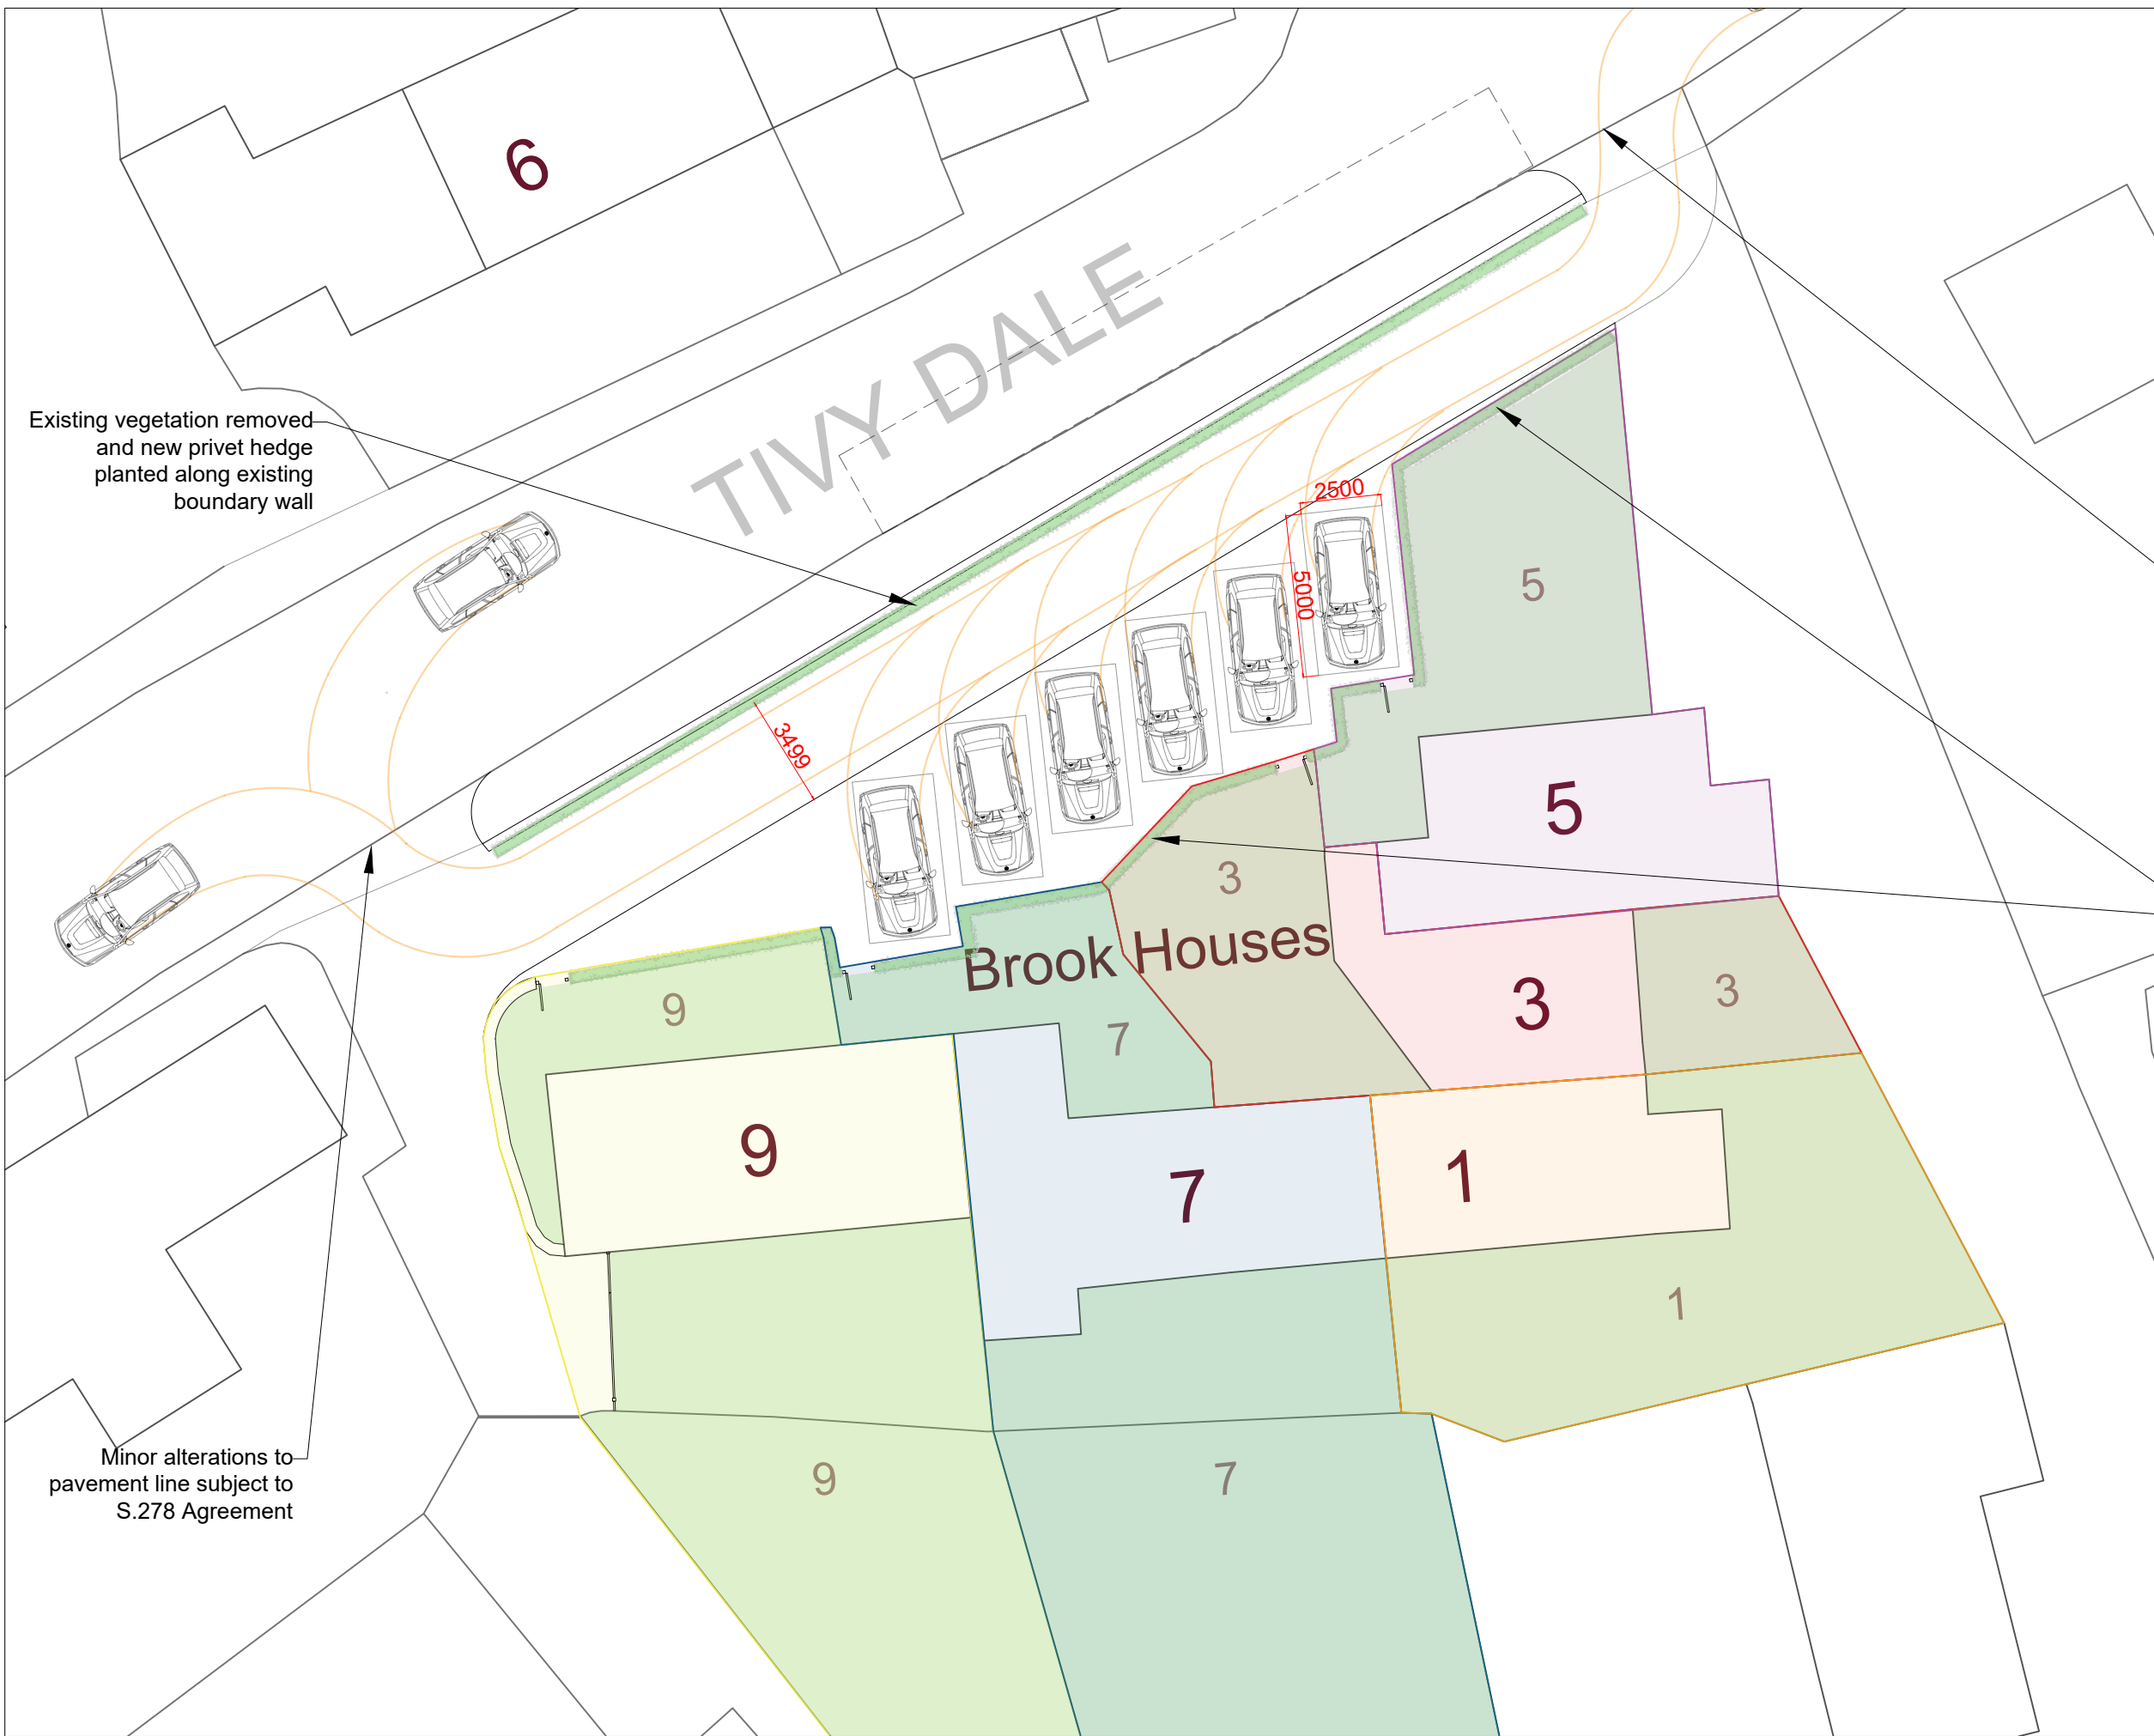

Minor alterations to pavement line subject to S.278 Agreement

New privet hedge planted to mark proposed edge of gardens

Minor alterations to pavement line subject to S.278 Agreement

Gardens continue beyond edge of drawing

PROPOSED GROUND FLOOR

Gardens continue beyond edge of drawing

Site Address:			
Brook Houses, Cawthorne, Barnsley, S75 4EZ			
Project:			
Creation of Parking Spaces			
Drawing title:			
Proposed Plan			
Status:	Date:		
Planning	March 2024		
Project no:	Drawing no:	Revision:	Scale:
FP-BHP	02	-	1:200@A3

