



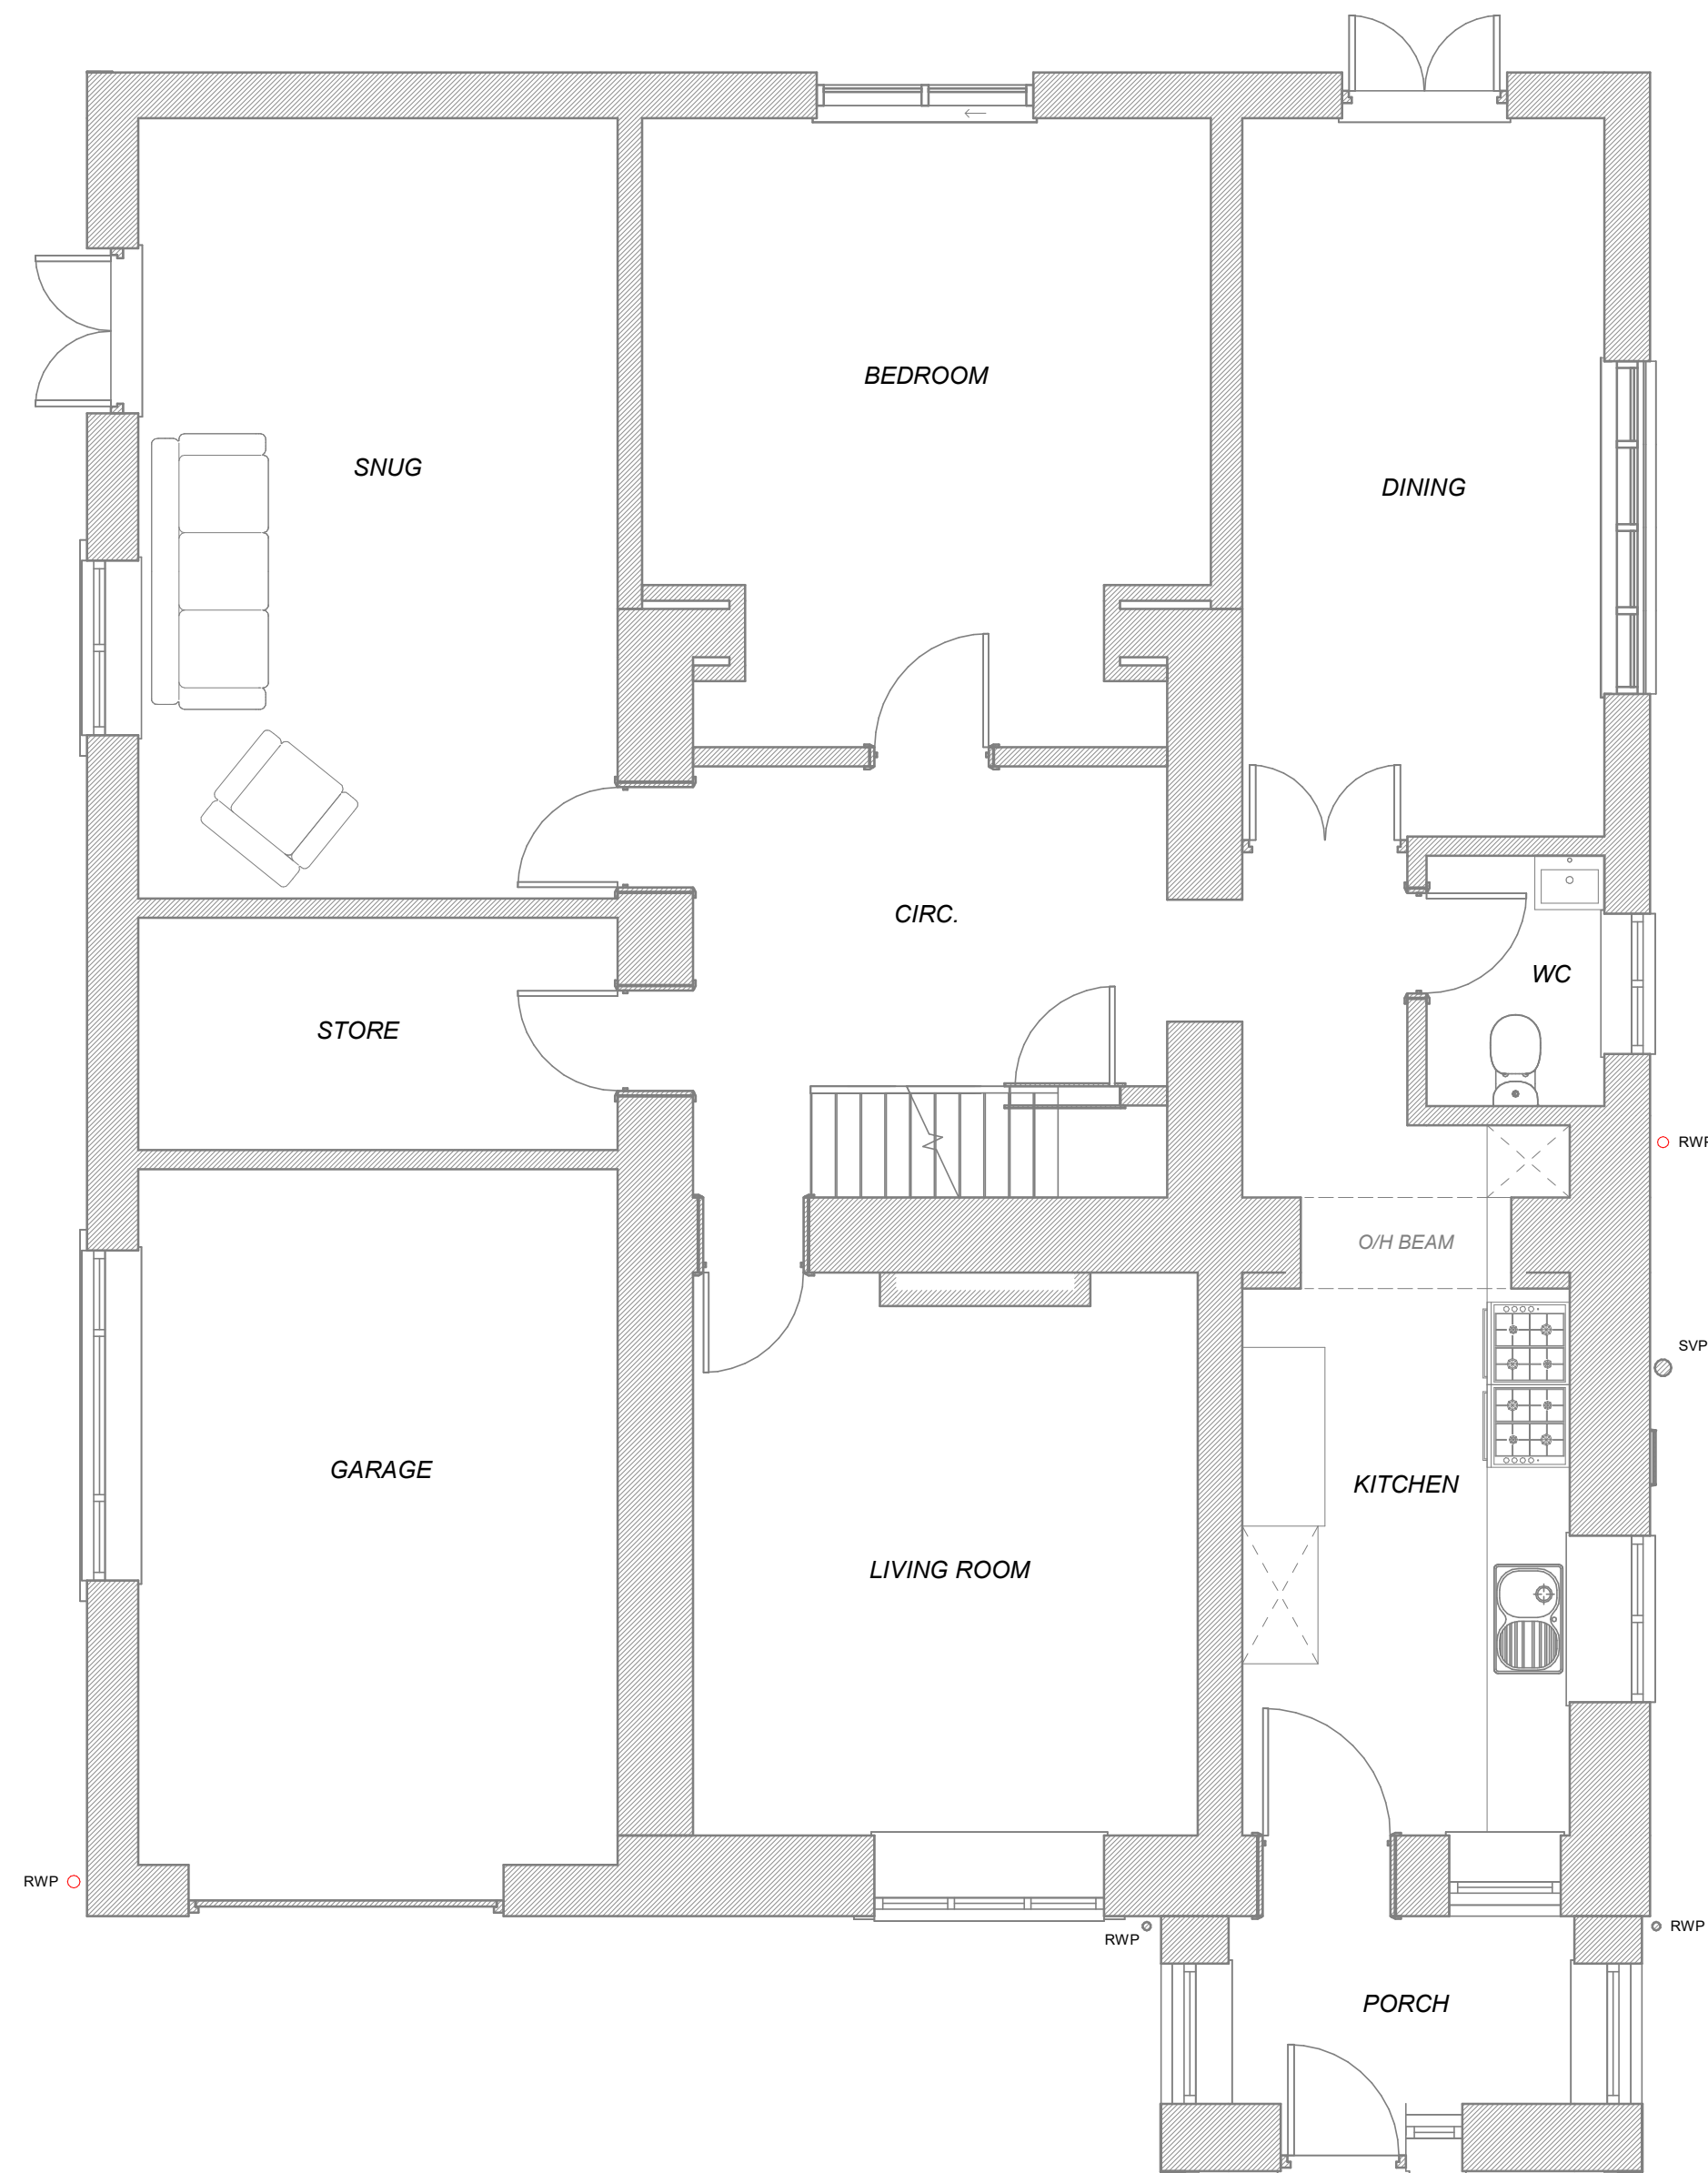

Existing Ground Floor Plan
1 : 50

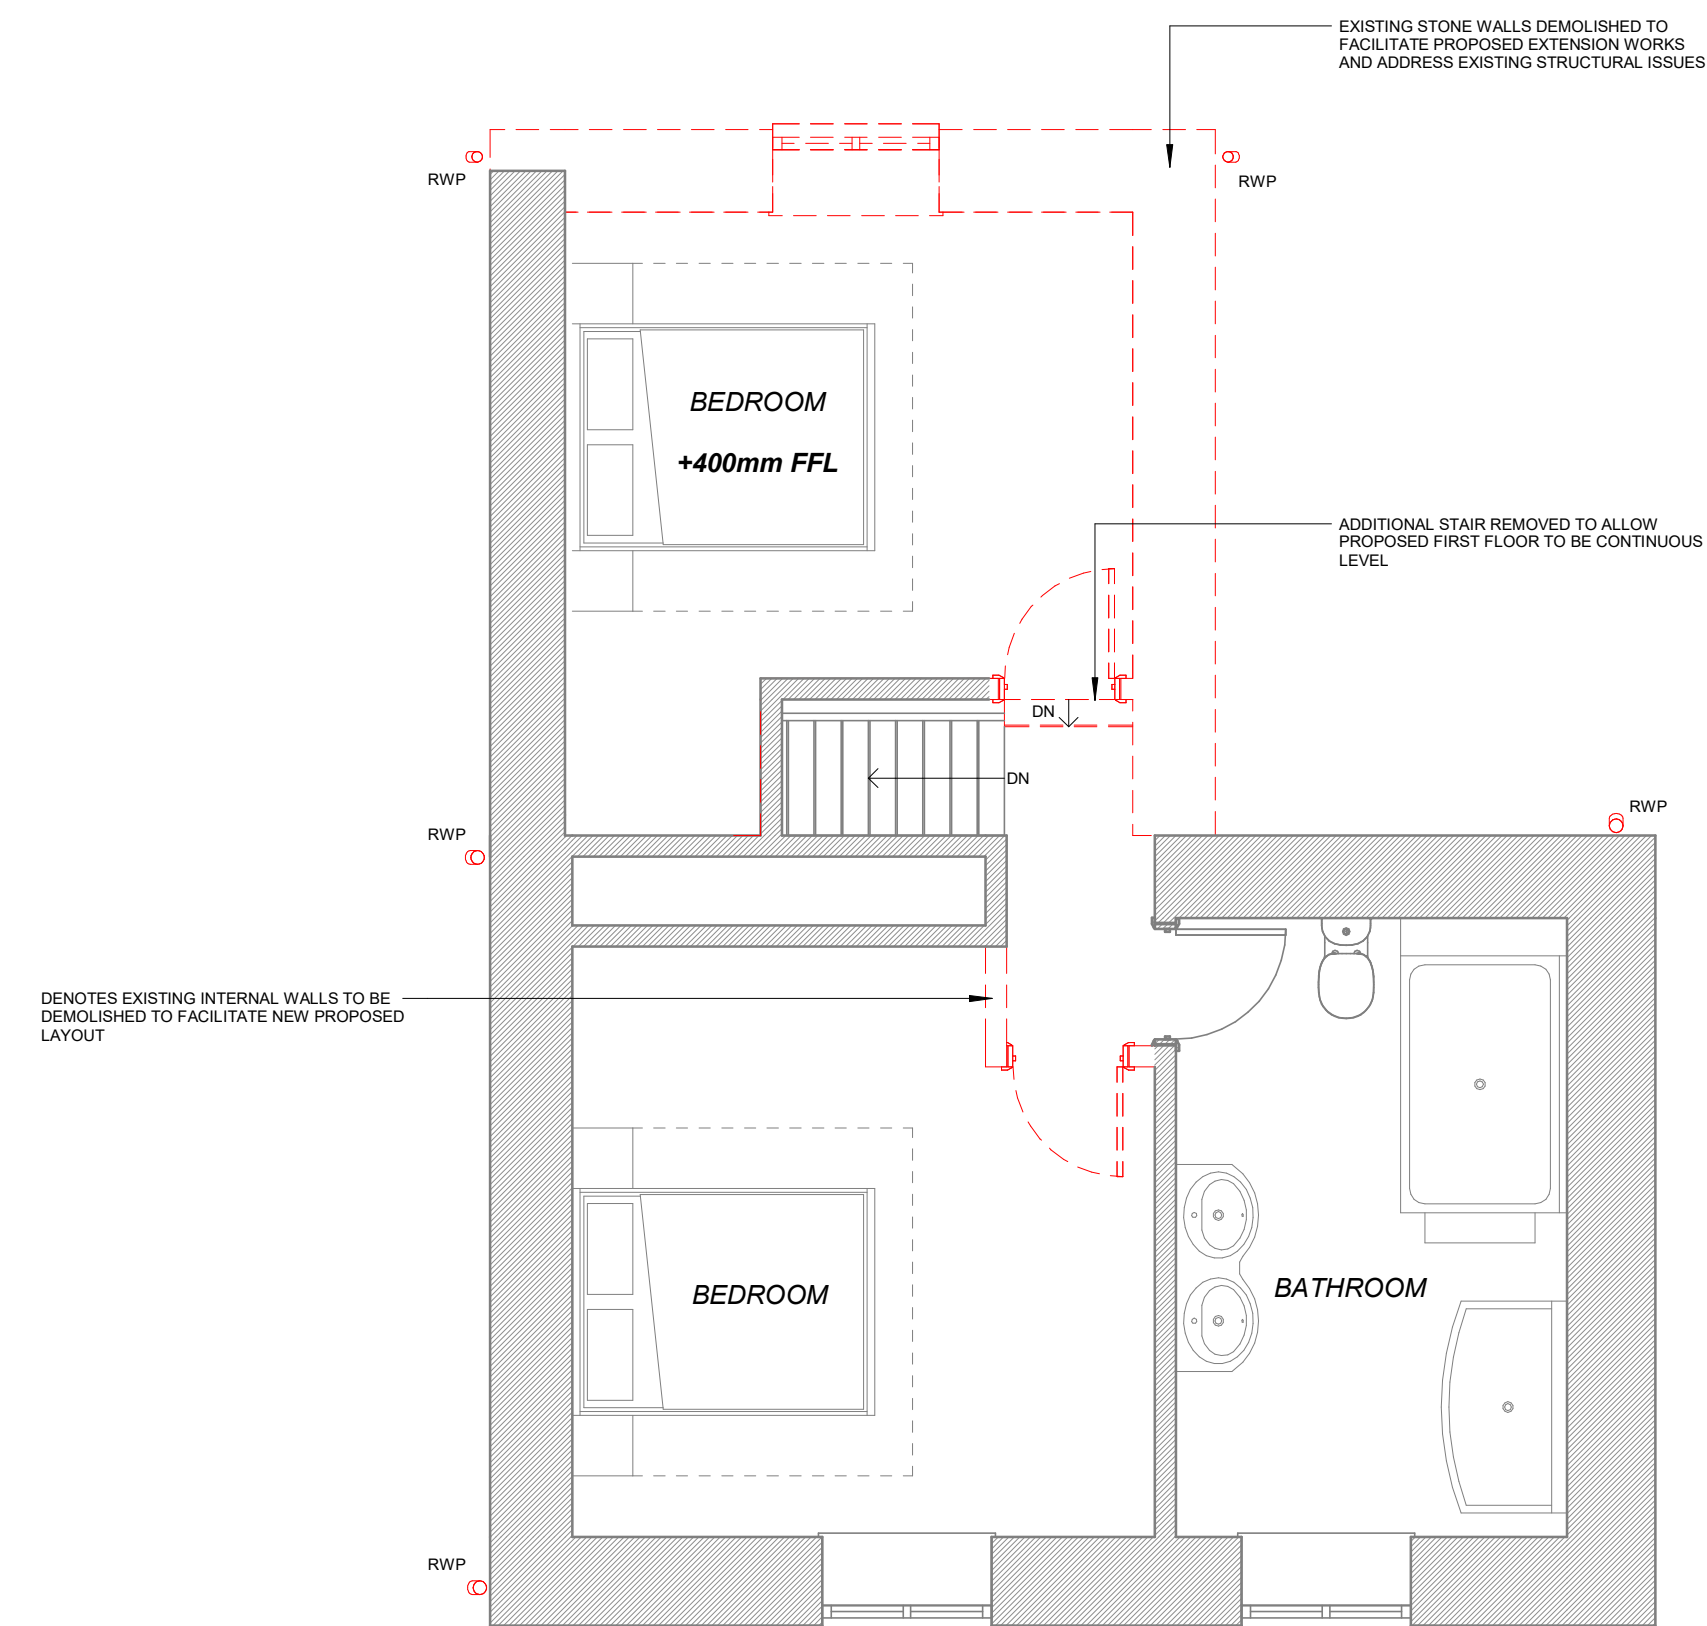

Existing First Floor Plan
1 : 50