



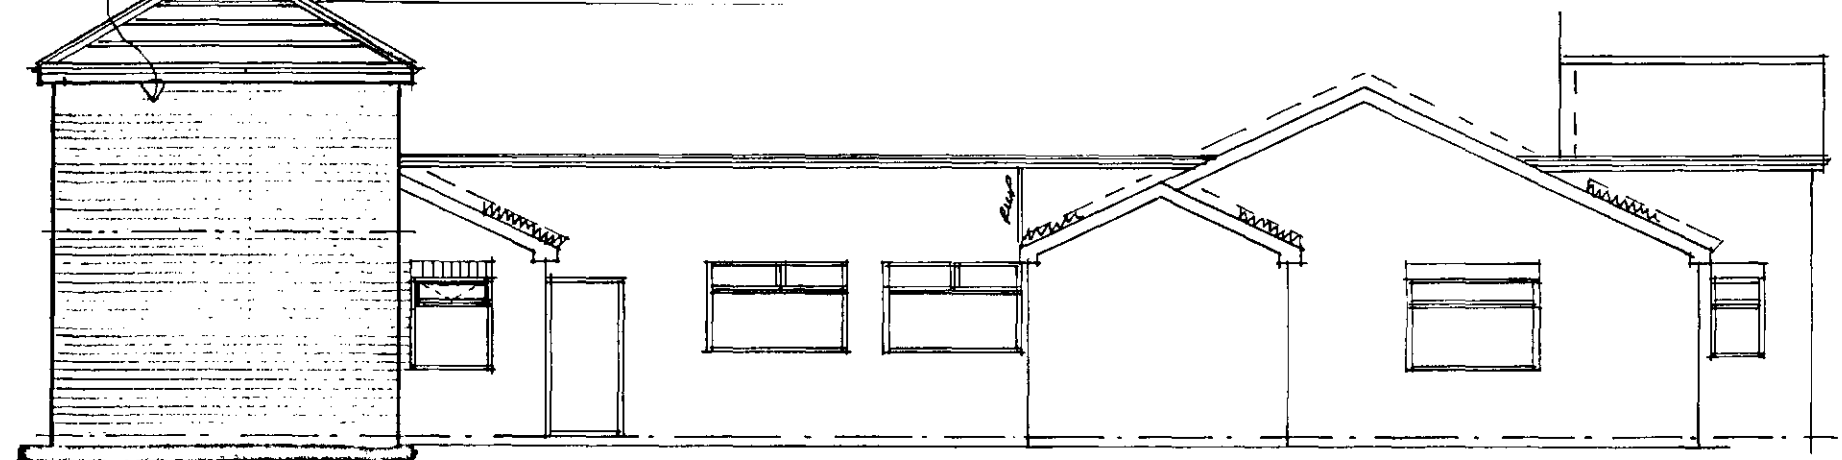

Doncaster Road



Quarry Street

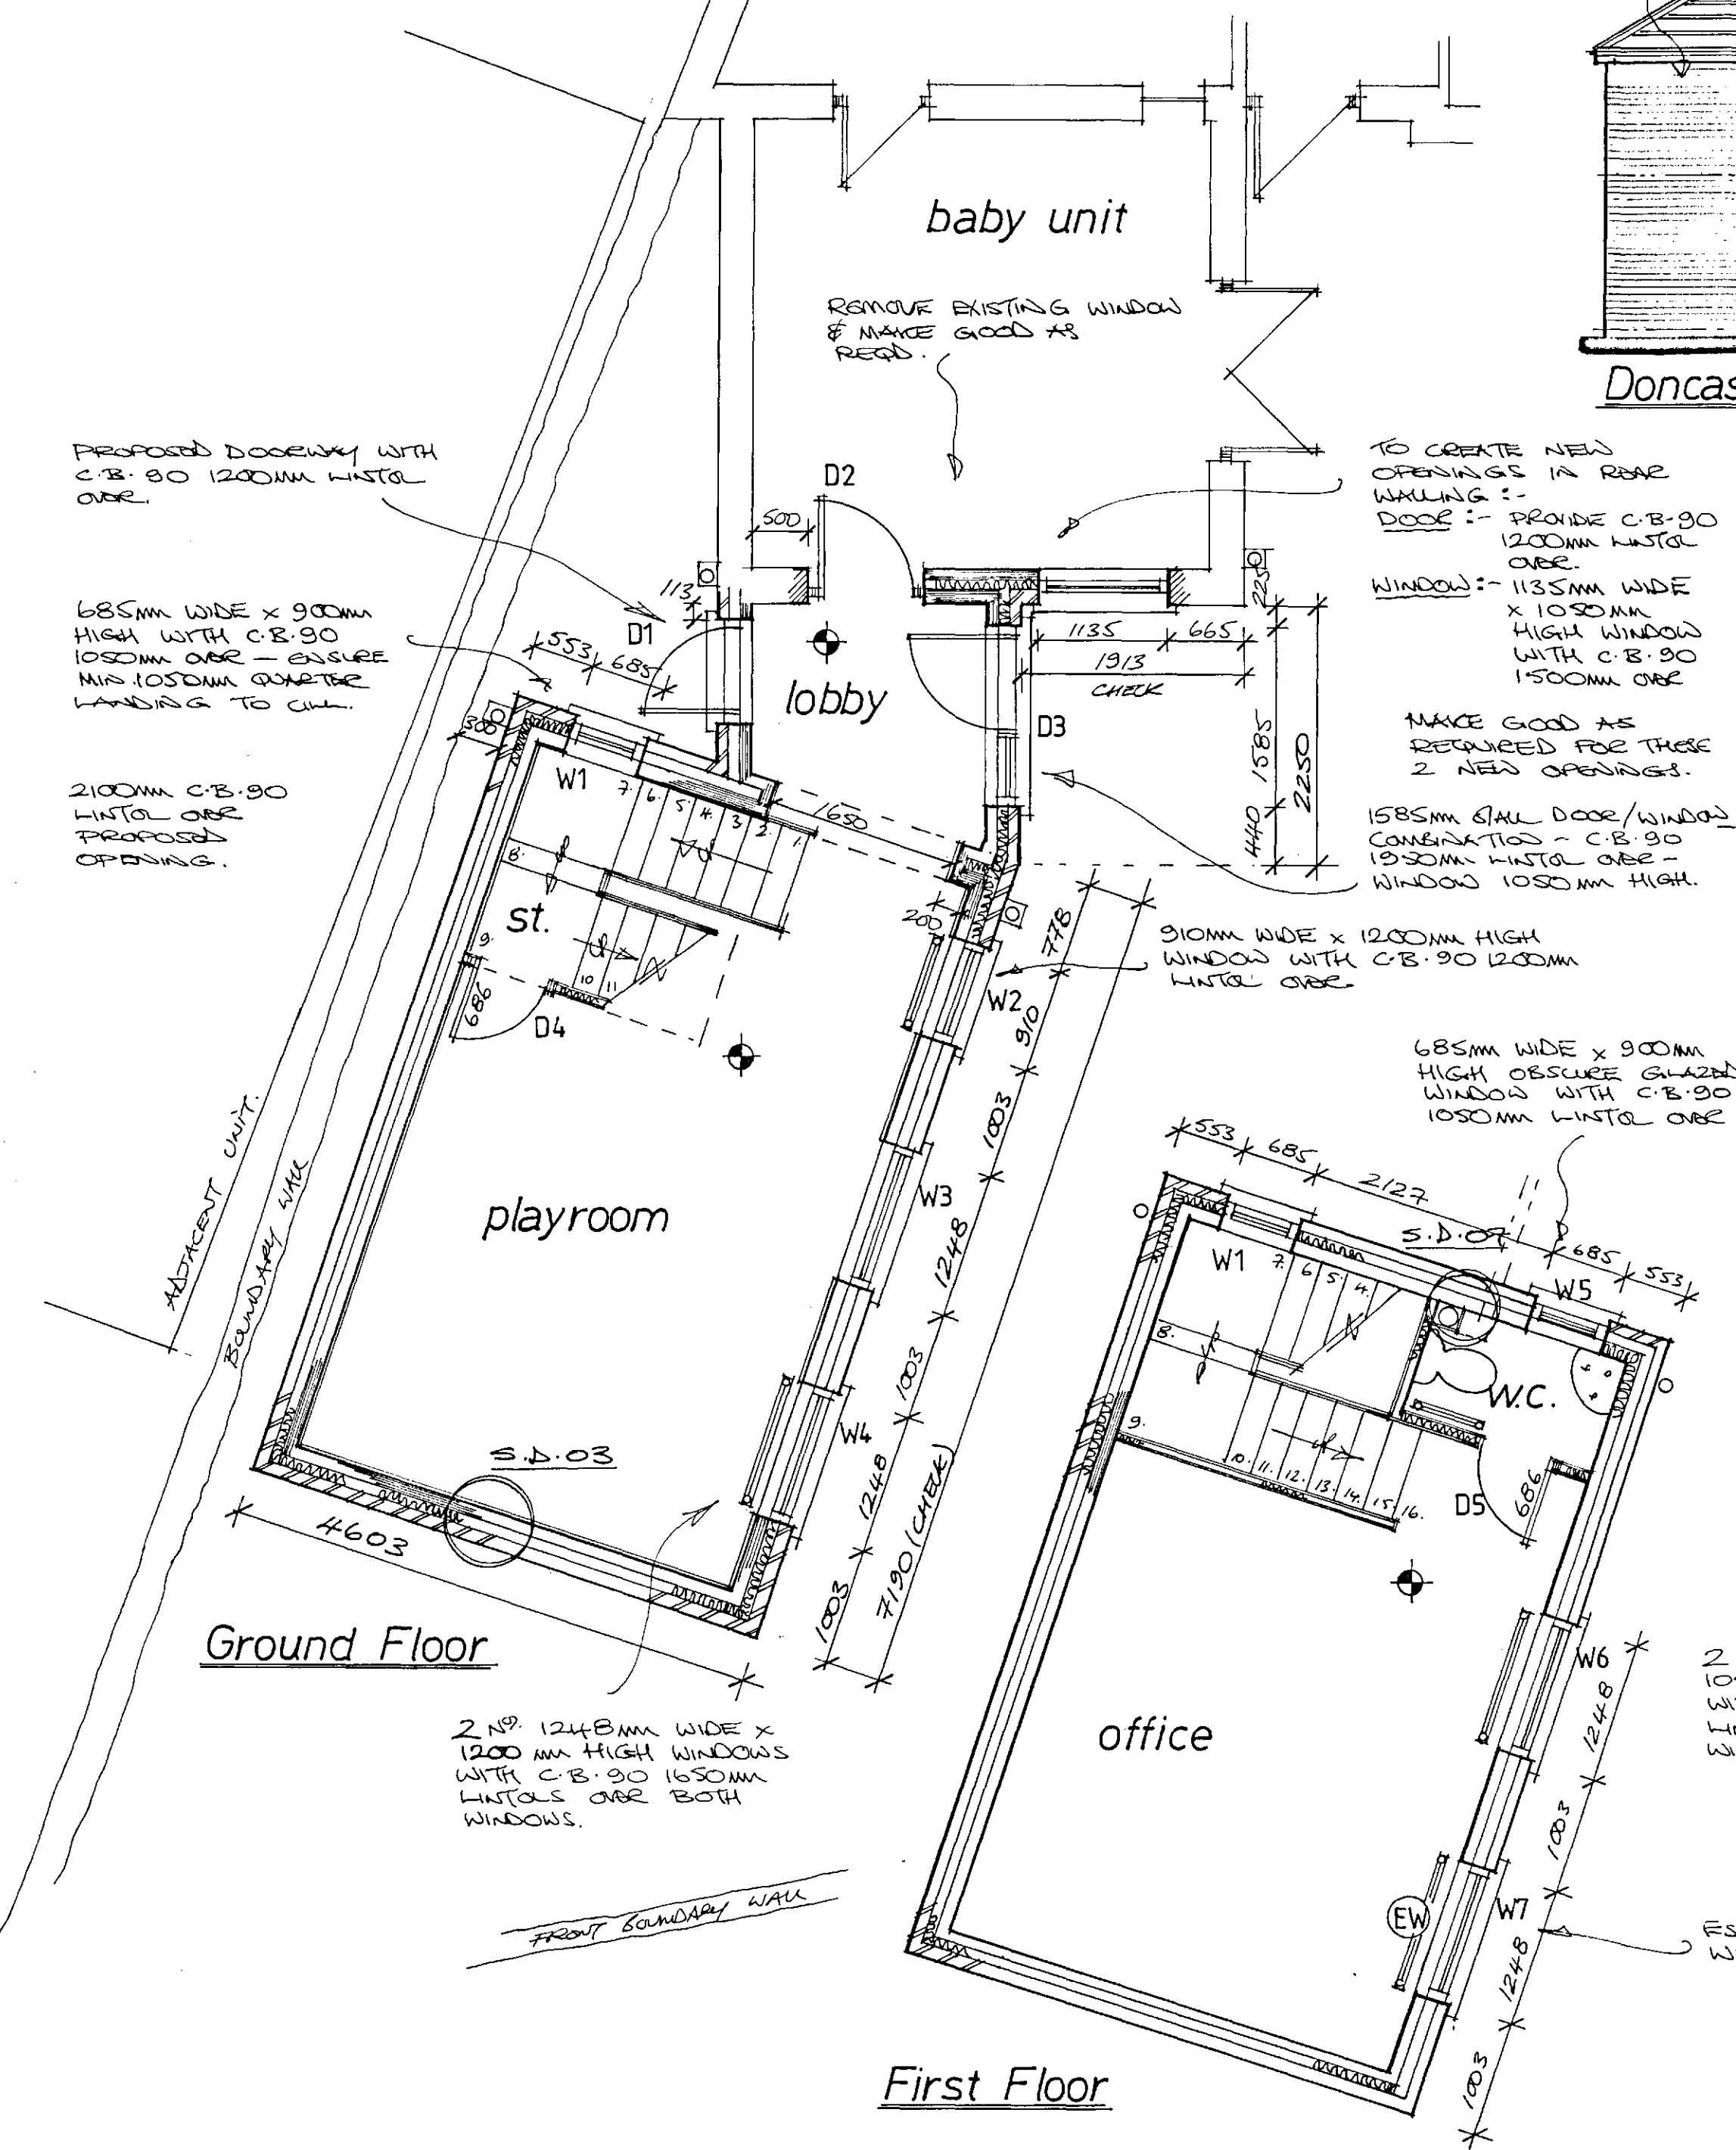

Baby Unit

Planning: 2018/0512

B/Regs: 18/05856/BR

Garry Greetham Associates Residential Design Consultant Westwood House 18 Carr Lane Tannersley Barnsley S75 3BE Tel (01226) 7746573	
PROJECT: 2 Storey Front Ext.	CLIENT: Mr. & Mrs. D. Jackson
TITLE: Property as Proposed	ADDRESS: Little Jones Day Nursery 35 Doncaster Road, Barnsley, S70 1TH
DRAWN BY: 999	SCALE: 1:100; 1:50 DATE: Apr 18
DRAWING NO: 886-03	REV: A
Member of the Chartered Institute of Architectural Technologists	

Rev	Notes	Date
A	WIPED ROOF ADDED	07-18