





- notes
1. DO NOT SCALE FROM THIS DRAWING - USED FIGURED DIMENSIONS ONLY
 2. TO BE READ IN CONJUNCTION WITH ALL OTHER CONSULTANTS DRAWING, REPORT ANY DISCREPANCIES BEFORE AFFECTED WORK COMMENCES
 3. ALL SETTING OUT DIMENSIONS TO BE CHECKED ON SITE BY CONTRACTOR BEFORE WORK COMMENCES

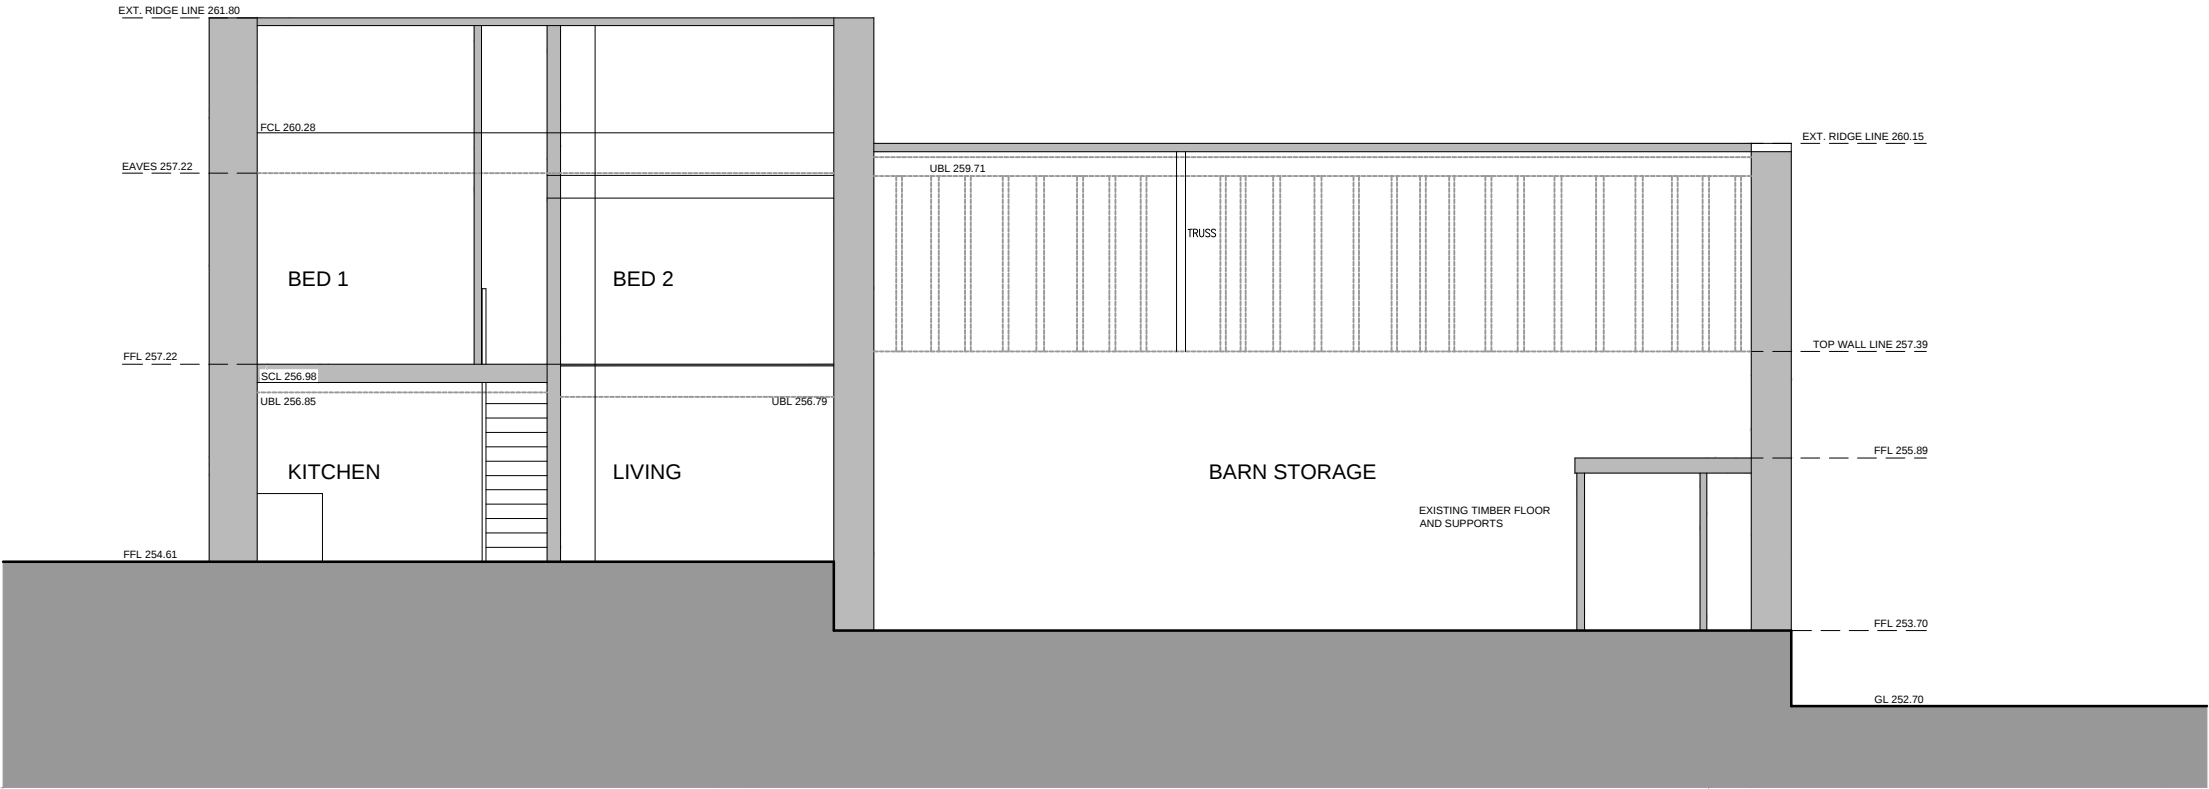

Datum 251.00

EXISTING SECTION A-A 1:100

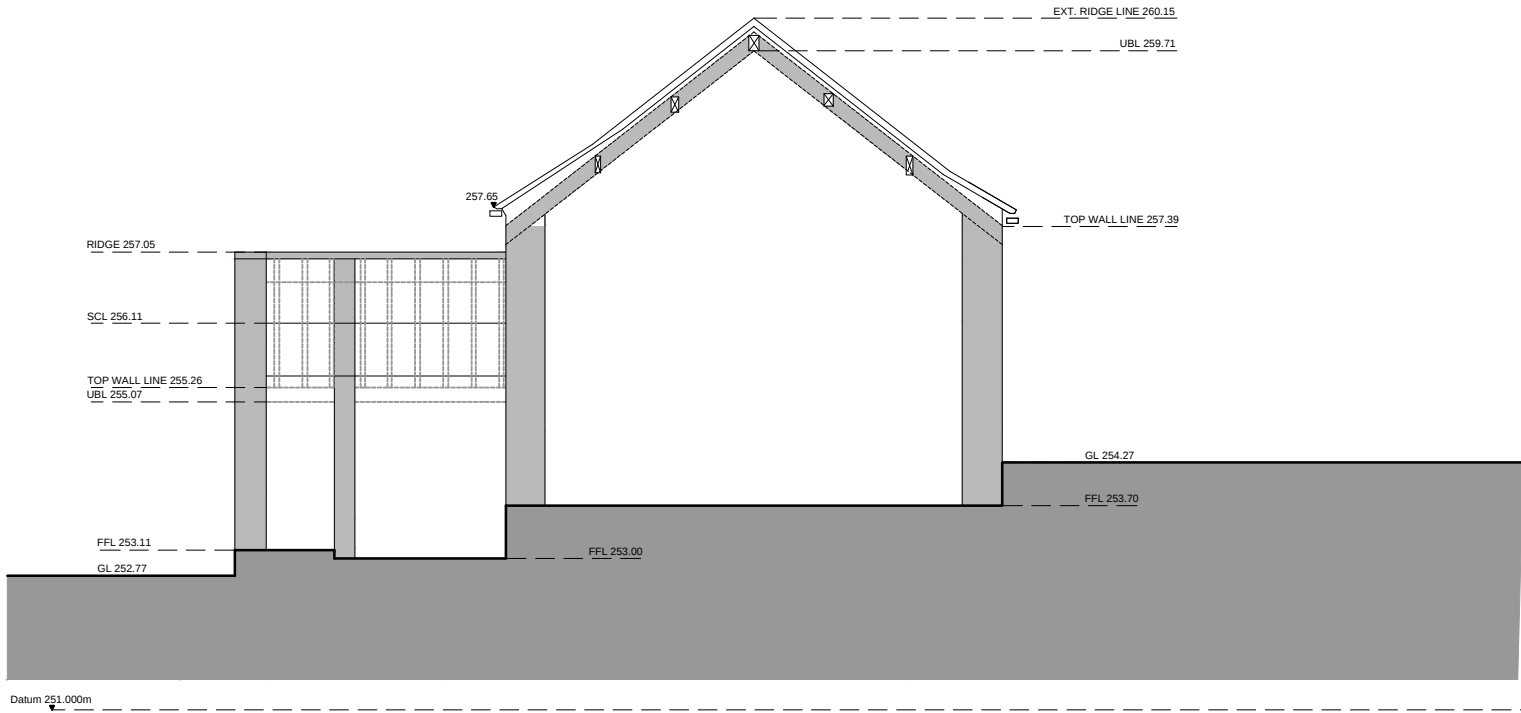

Datum 251.000m

EXISTING SECTION B-B 1:100

client	Mr & Mrs Adams
project	EXTENSION & ALTERATIONS Stanley House & Barn
Existing Sections	
drawing title	
drawing number	SW008-P007
revision	
drawing status	PLANNING
scale	1:100 @A3
date	Mar 2013
drawn by	CW
checked by	JS
Staplewood United Architects & Designers 101 High Street, Staplewood, Worcester, Worcestershire, WR14 3TS Tel: 01905 850000 Fax: 01905 850001 Email: info@staplewood.co.uk Website: www.staplewood.co.uk	