


NOTES
1 © Saunders Architects LLP

KEY TO AREAS

- ① SITE CABIN/ WELFARE AND OFFICE
- ② SECURE PLANT/ MATERIALS STORAGE
- ③ OPERATIVE PARKING
- ④ TEMPORARY DIRECTIONAL SIGNAGE
- ⑤ MATERIALS OFF LOADING AREA
- ⑥ VISITOR PARKING

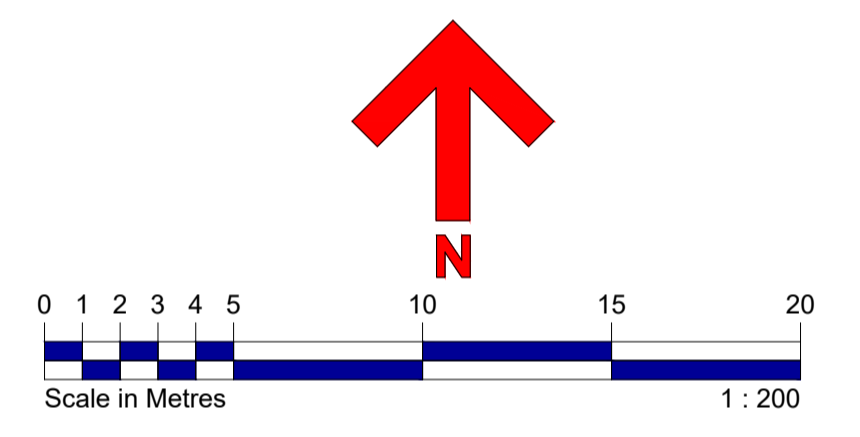

AMENDMENTS



Offices 1 & 2 22-23 Bayley Lane Coventry CV1 5RJ
Telephone: 024 7622 0387 Email: email@saundersarchitects.co.uk
Saunders Architects is a trading name of Saunders Architects LLP
Registered in England & Wales Registered No OC307148

CONSTRUCTION MANAGEMENT PLAN

Proposed Alterations to Former F&B Unit
Doncaster Road
BARNSELY, S70 3PE
for Four Oaks 5 Property Investment Ltd

SCALE 1:200 @ A1	
Drawn PAR	Date March 2021
DRAWING No 1974-44	REVISION