



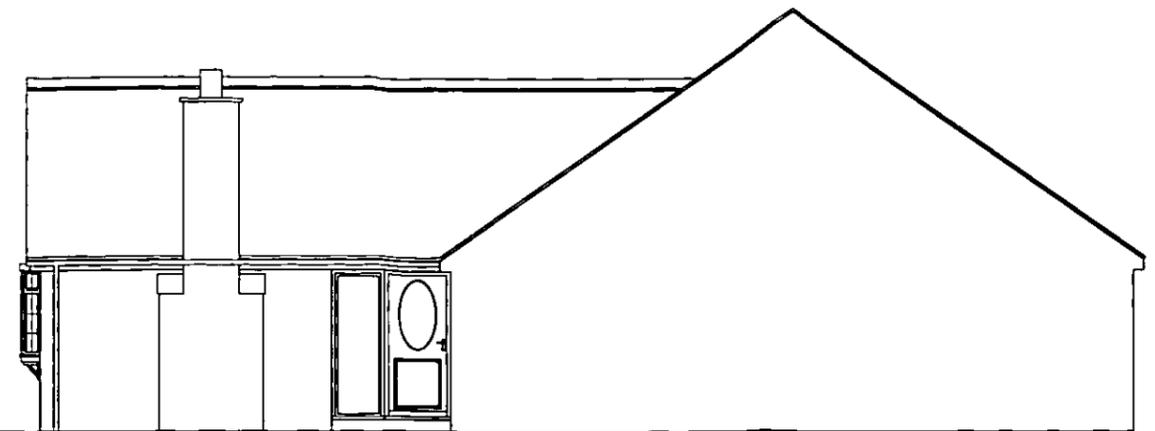


EXISTING FRONT ELEVATION (SCALE 1:100)



EXISTING SIDE ELEVATION (SCALE 1:100)

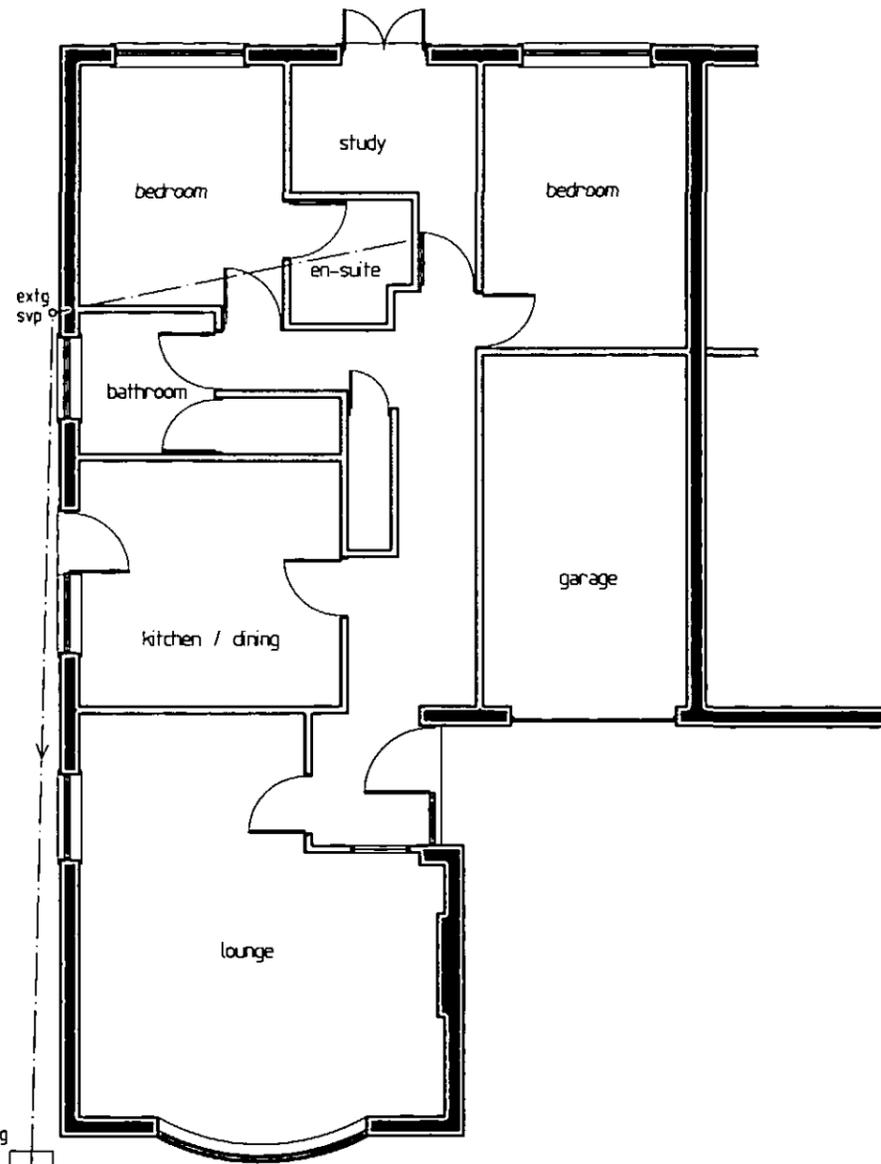

EXISTING GROUND FLOOR (SCALE 1:100)

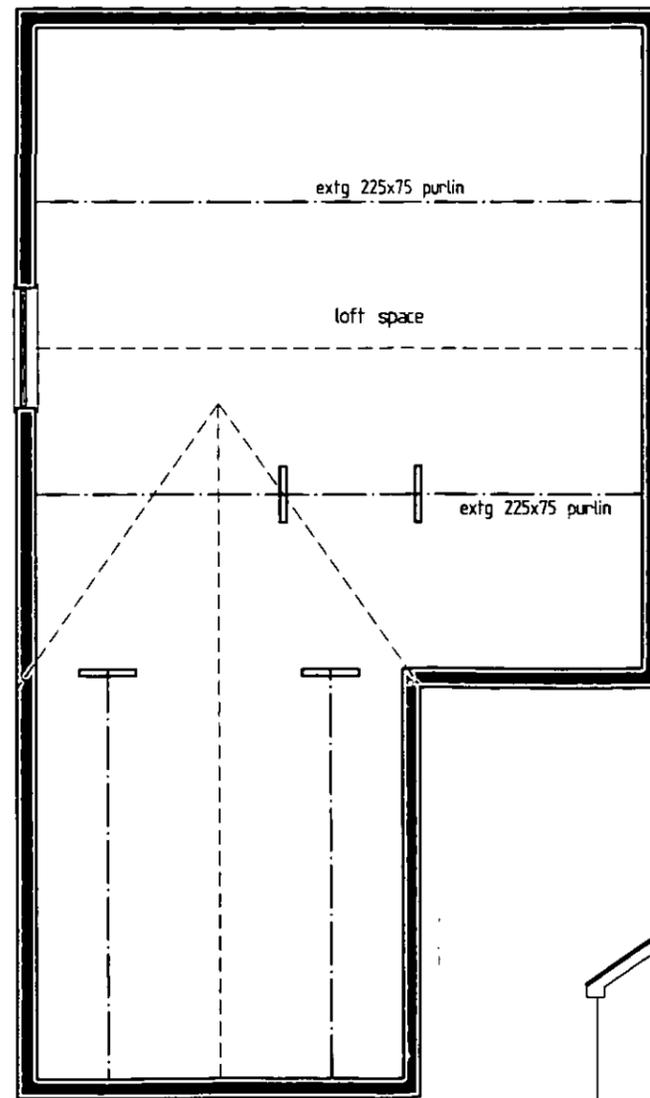


EXISTING FIRST FLOOR (SCALE 1:100)



EXISTING REAR ELEVATION (SCALE 1:100)



EXISTING SIDE ELEVATION (SCALE 1:100)

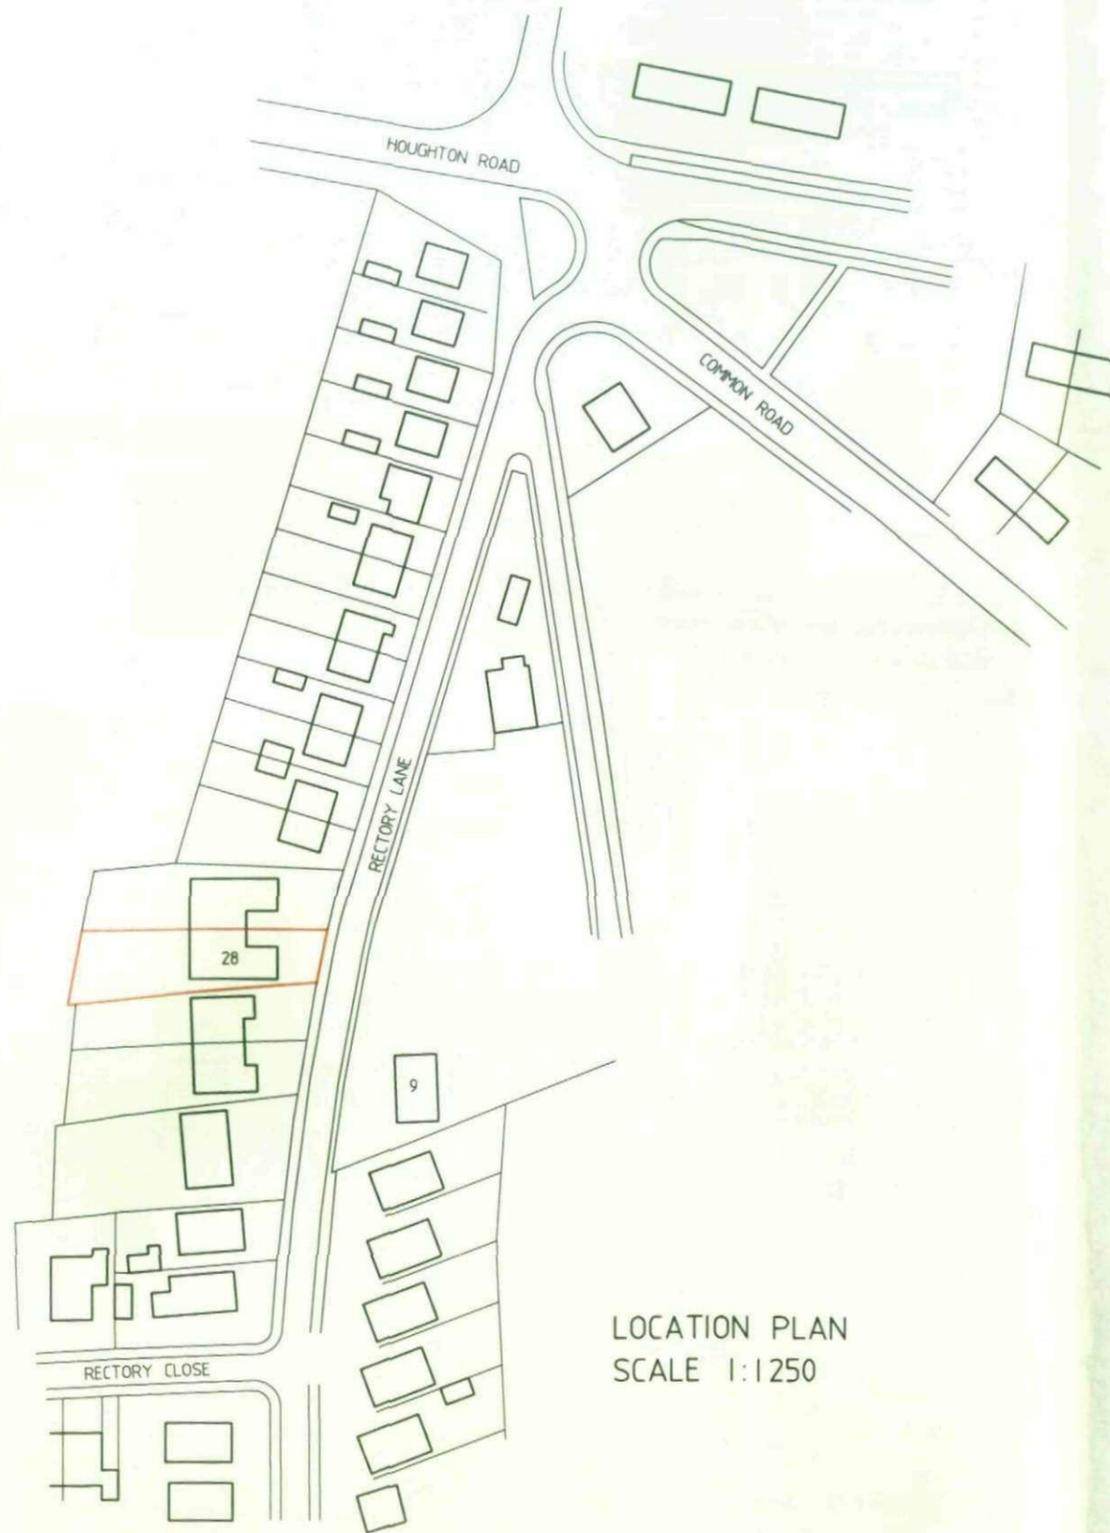

LOCATION PLAN  
SCALE 1:1250



SITE PLAN  
SCALE 1:500

