


SCALE BAR

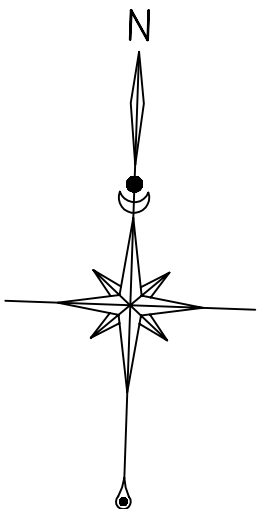

BROOKSIDE DRIVE

No4 BROOKSIDE DRIVE

No8 BROOKSIDE DRIVE

No 6

EXTENSION



2000mm HIGH BOUNDARY FENCE

2000mm HIGH BOUNDARY FENCE

REAR GARDEN

EXISTING
GAZEBO

2000mm HIGH
BOUNDARY FENCE

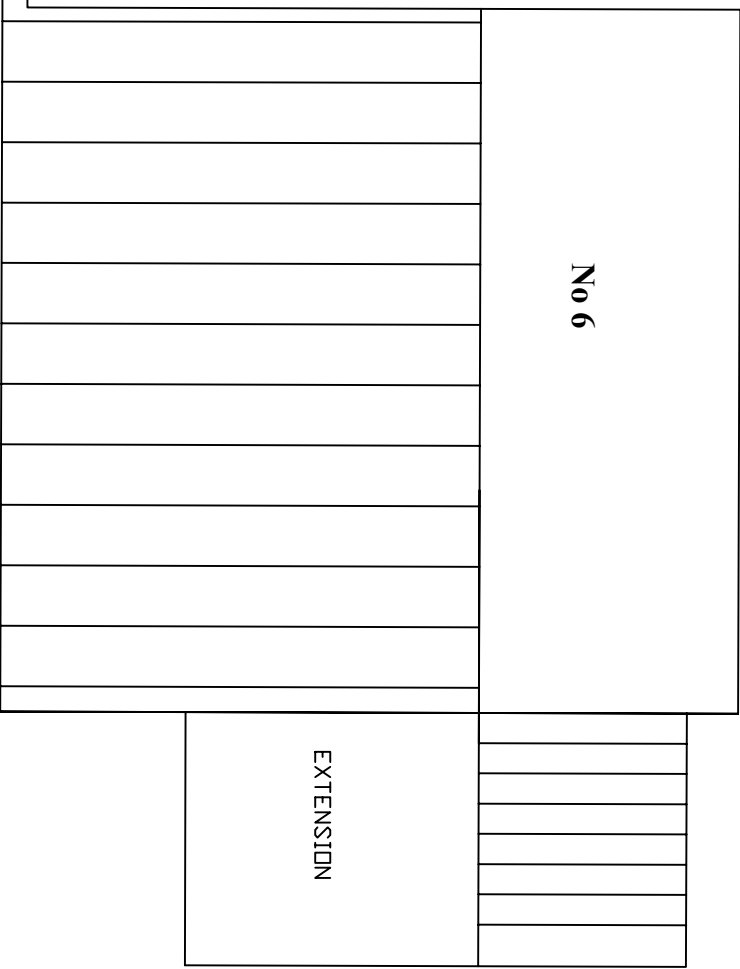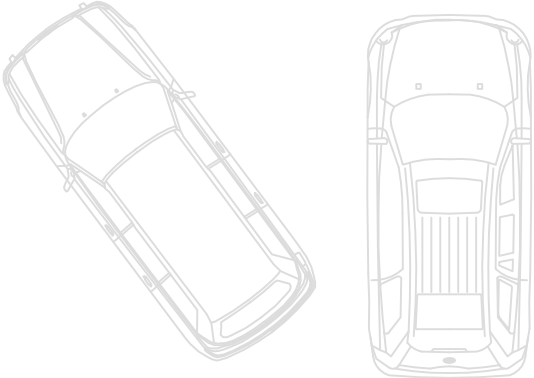

CLIENT
6 BROOKSIDE DRIVE
BARNSELEY S70 3EF

TITLE
DRAWING SHOWING BLOCK PLAN OF SITE WITH IMMEDIATE ADJACENT DWELLINGS

DRAWN

SCALE 1:100 @ A3

REV

DATE 15/01/2024

DRG No 003

