




Note:
All drawings to be read in conjunction with all other drawings as noted on issue sheet.

Extent of Site Boundary indicated thus:

Site Finishes	
Perimeter fence	N/A
Boundary wall	N/A
Car park finish	Tarmac
Drive thru finish	Pressed Concrete / Tarmac
Patio finish	Block Paving
Footpaths	Paviors
Soft landscaping	Grass & Trees

Block Plan

Scale 1:500

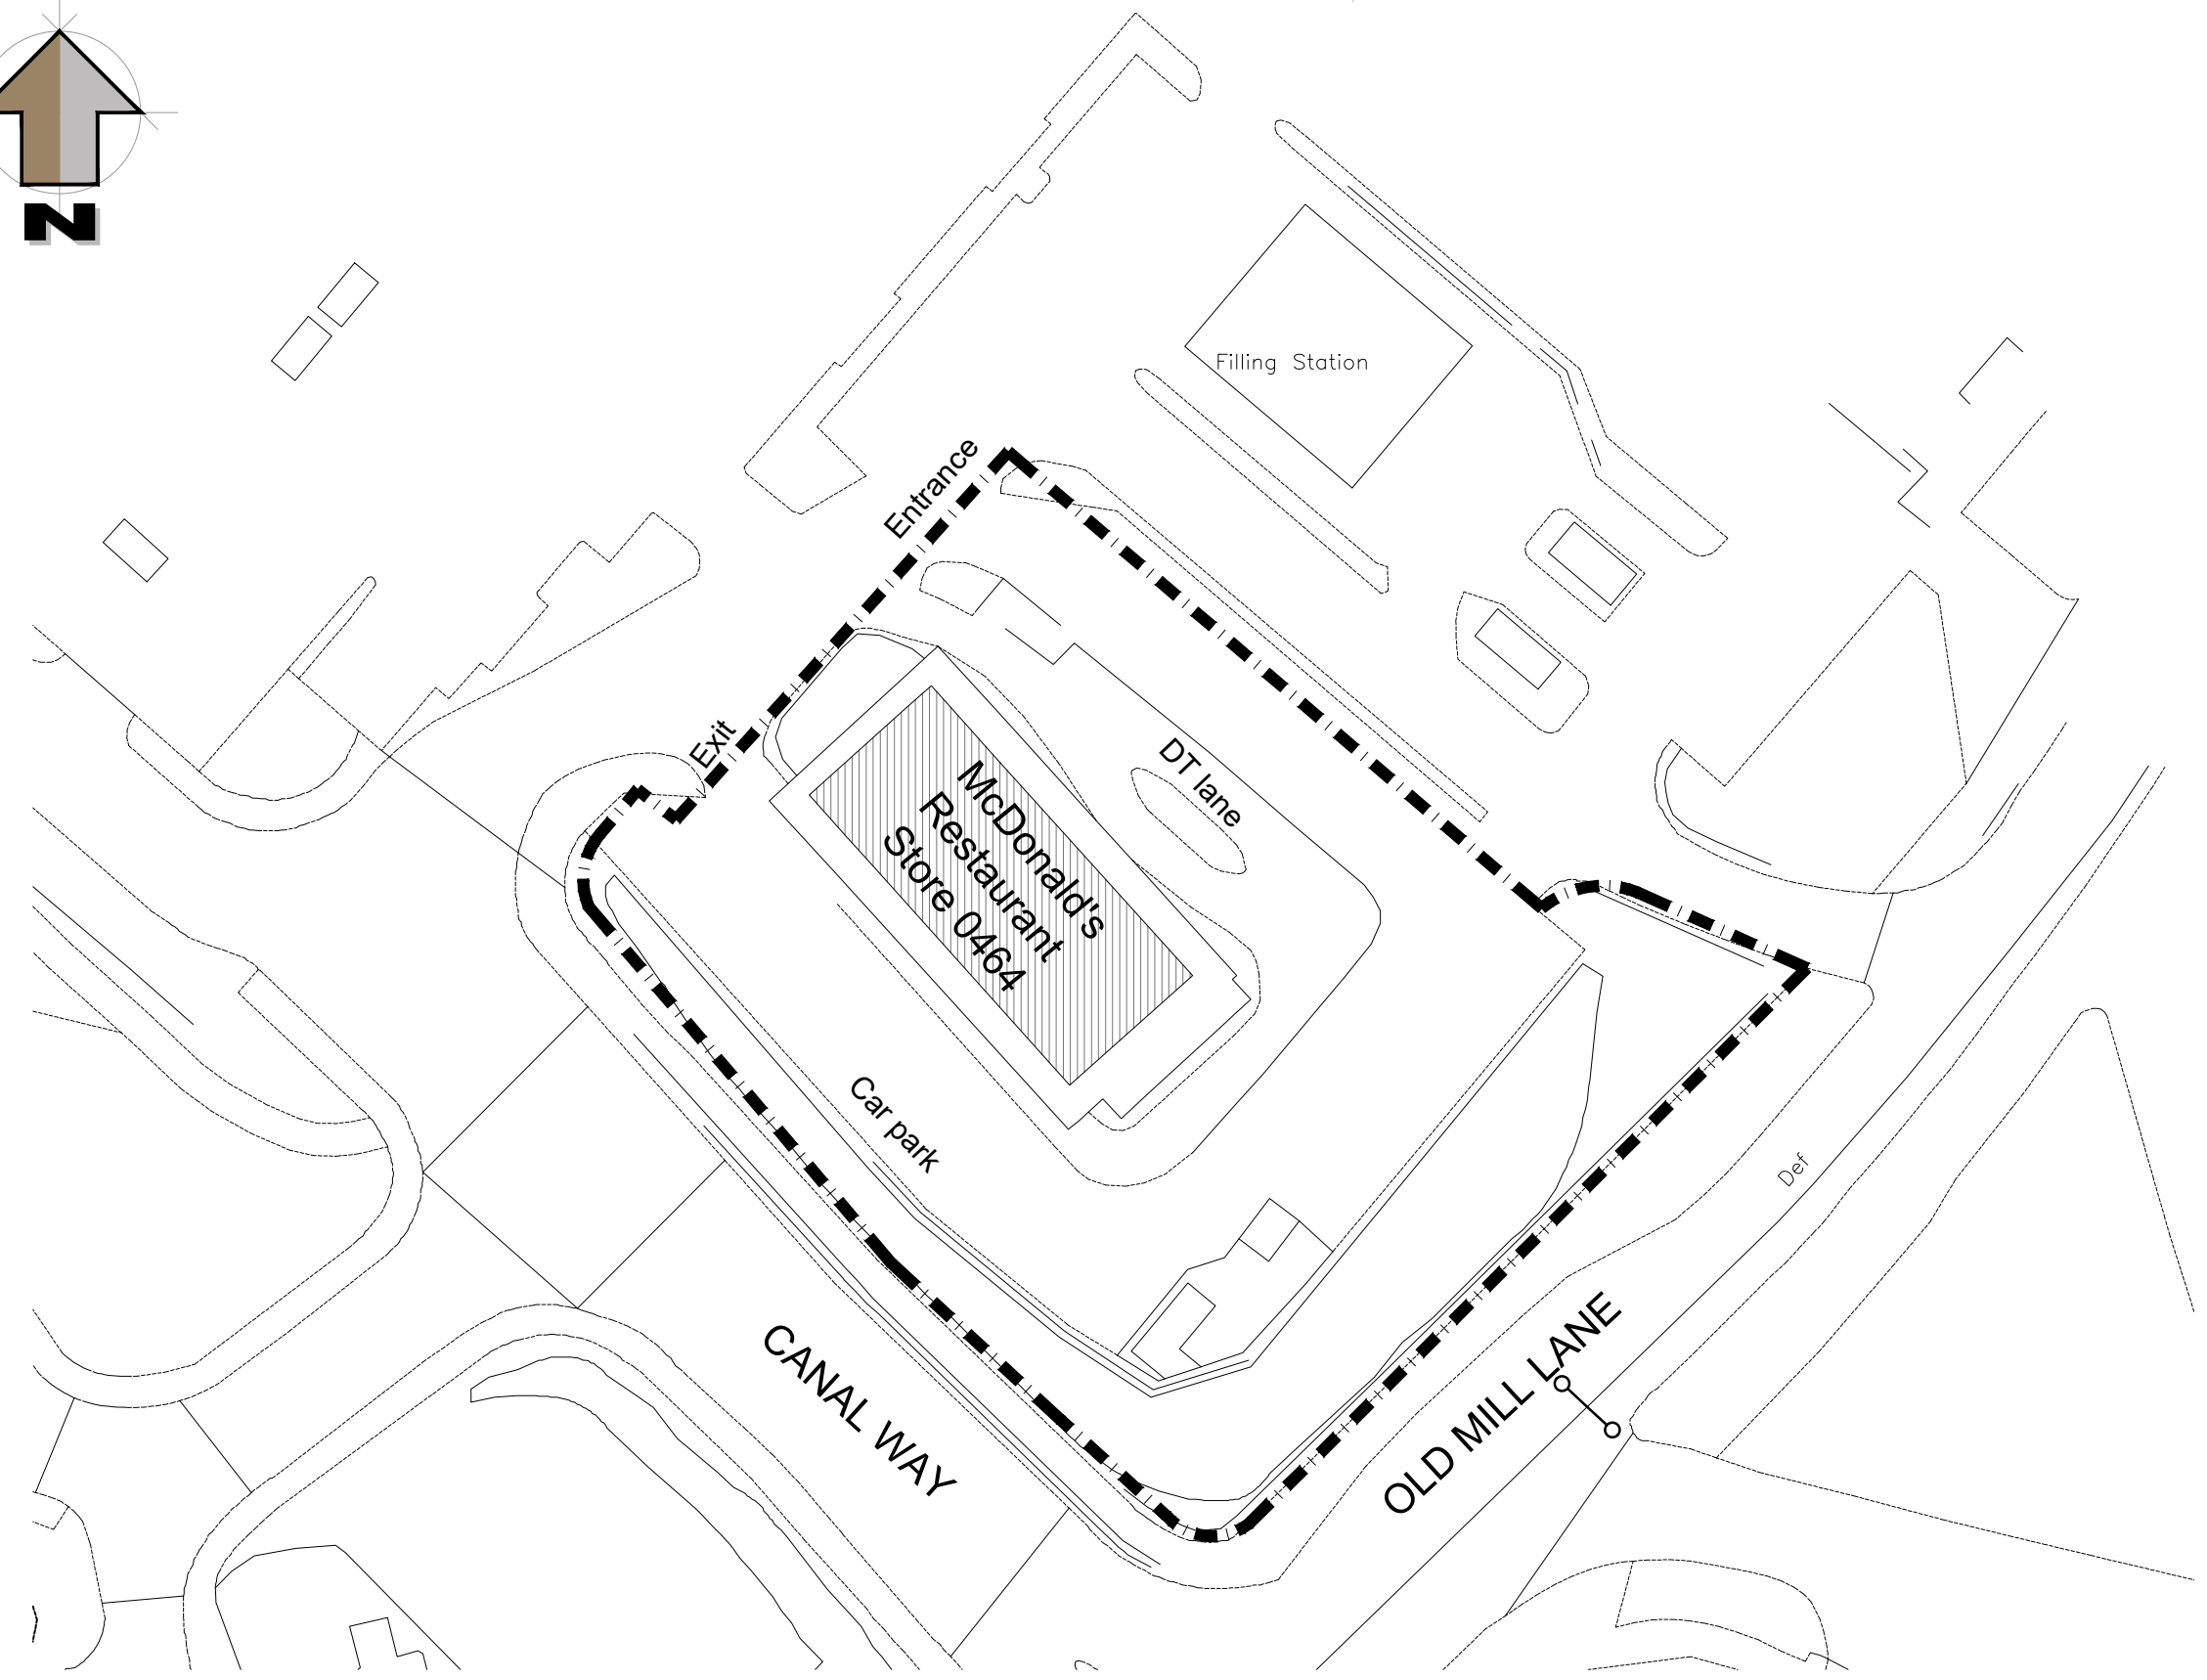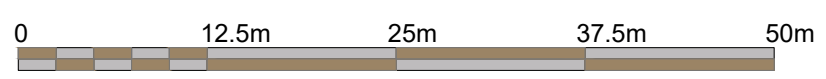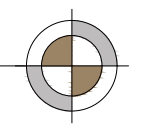

REV.	DATE	DRAWING REVISIONS	BY	CHECKED
A	13-03-23	First Issue	PG	PF

This drawing has been reviewed and signed off by McDonald's Restaurants Ltd any errors, changes or discrepancies should be reported to the McDonald's project manager and designers prior to commencing work on site
 Name (PM): _____ Date: _____
 Signature: _____

GENERAL NOTES:
 All works are to be undertaken in accordance with the Building Regulations and the latest British Standards.
 All proprietary materials and products are to be used strictly in accordance with the manufacturers recommendations.
 All dimensions to be checked on site prior to construction.

PROPOSED DEVELOPMENT AT		STORE No :-	
Old Mill Lane		0464	
Barnsley S71 1LN			
ON BEHALF OF :-			
McDonald's Restaurants Ltd			
DRAWING TITLE :-			
Block Plan			
DRAWN BY	CHECKED BY	DRAWING No.	REV No.
PG	PF	P21-050-0464-02	A
SCALE & SIZE	DATE		
1:500@A3	22-02-22		

