


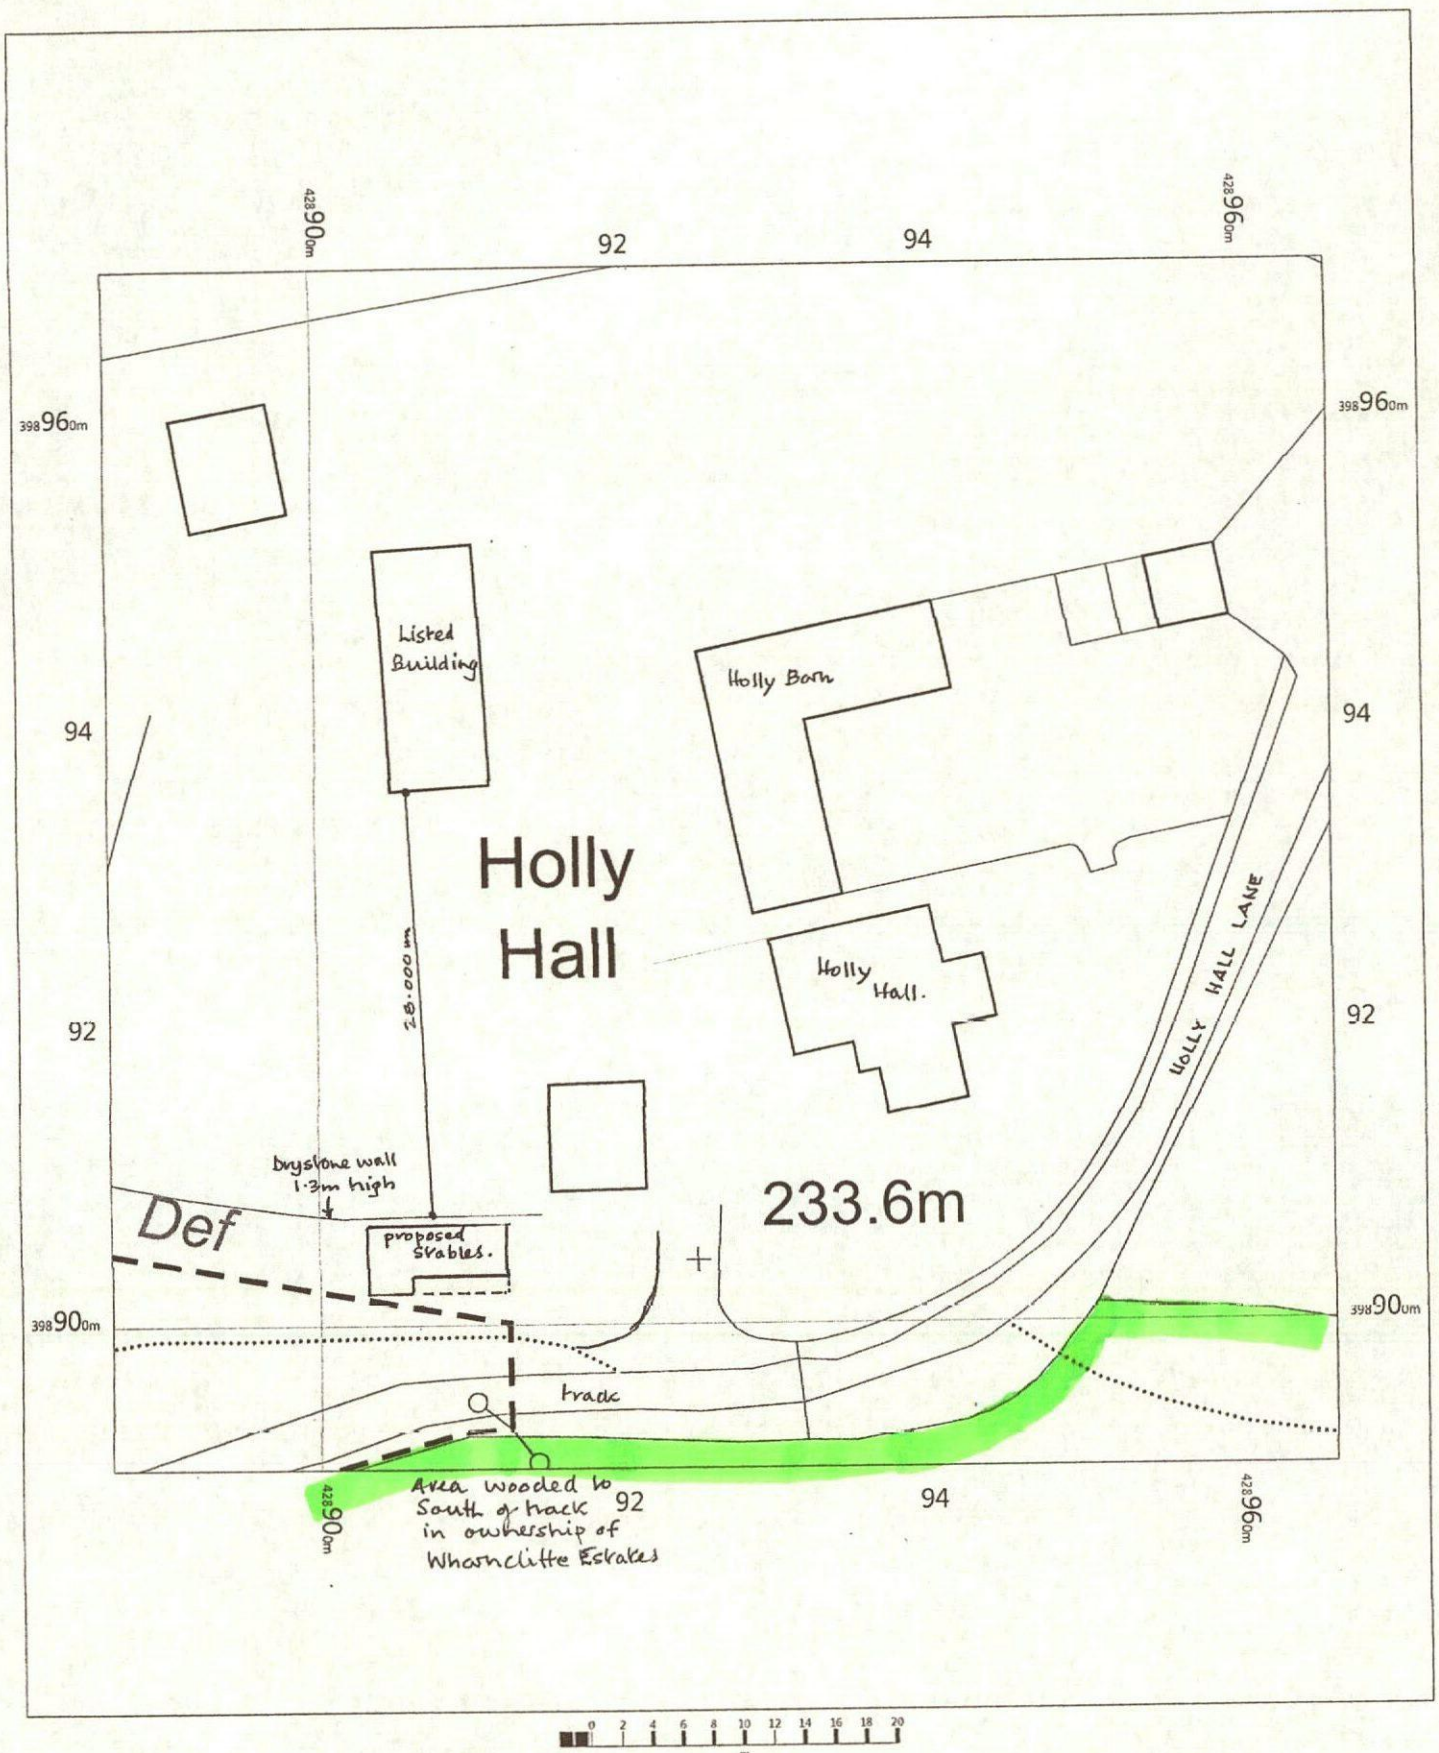

HOLLY BARN
GREEN MOOR
WORTLEY
S35 7DQ

OS MasterMap 1250/2500/10000 scale
Tuesday, April 3, 2018, ID: BW1-00702039
www.blackwellmapping.co.uk

1:500 scale print at A4, Centre: 428926 E, 398930 N

©Crown Copyright Ordnance Survey. Licence no. 100041041



BLACKWELL'S
www.blackwellmapping.co.uk

TEL: 0114 268 7658
maps.sheffield@blackwell.co.uk