




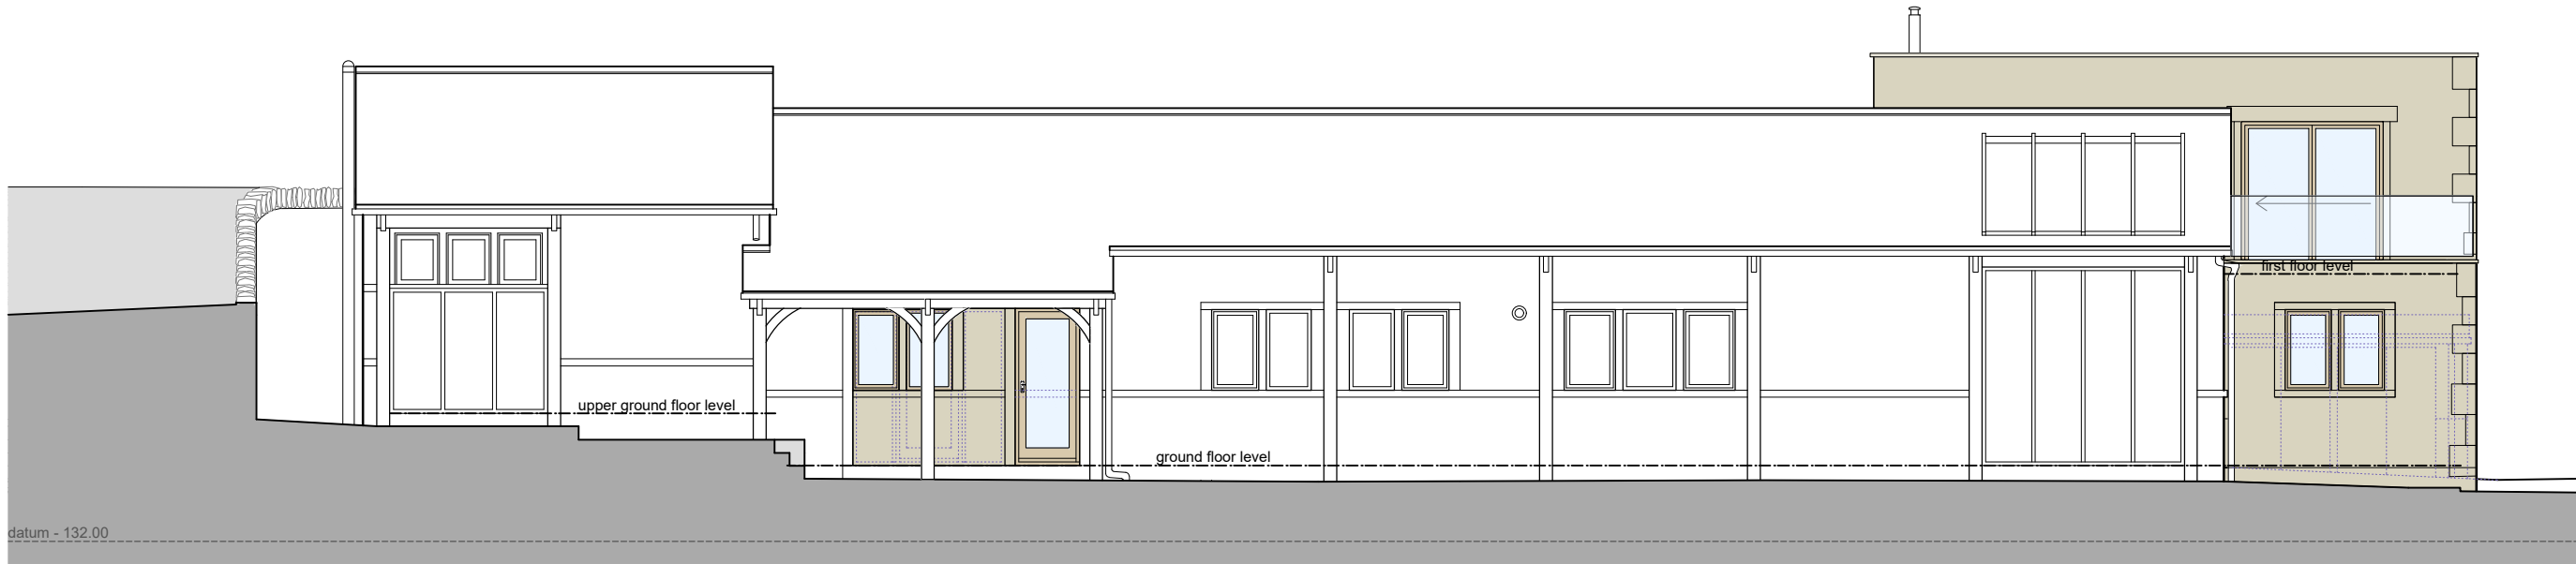


front elevation (south)

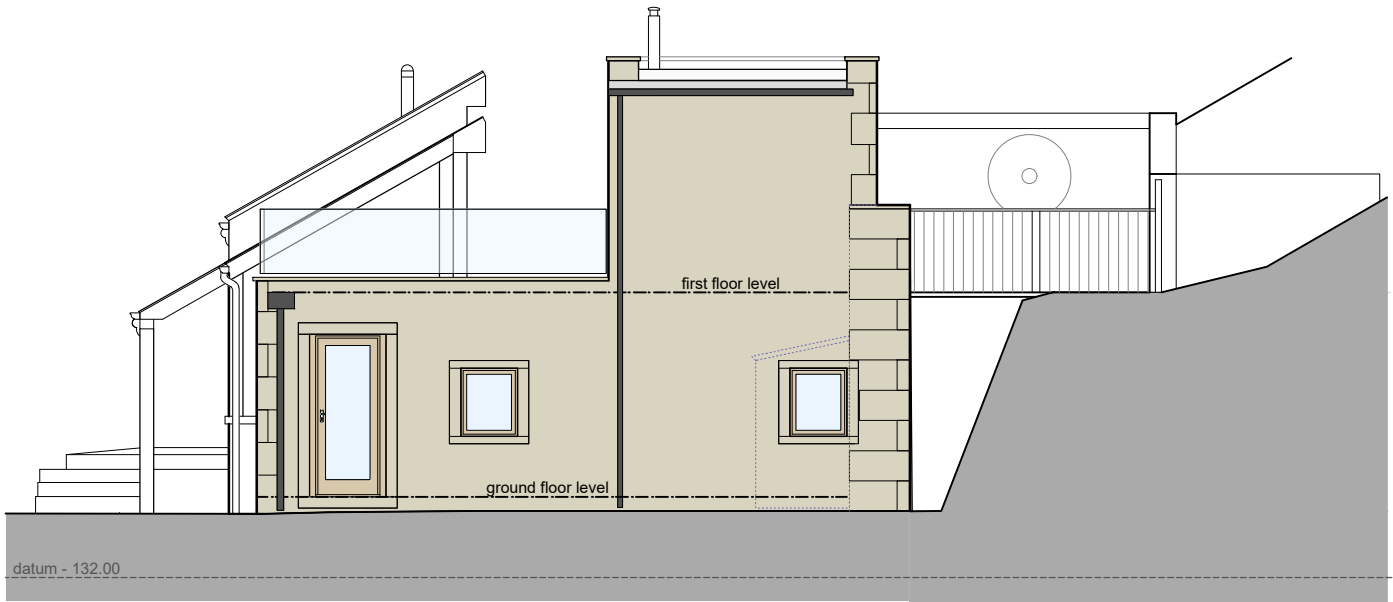


side elevation (east)

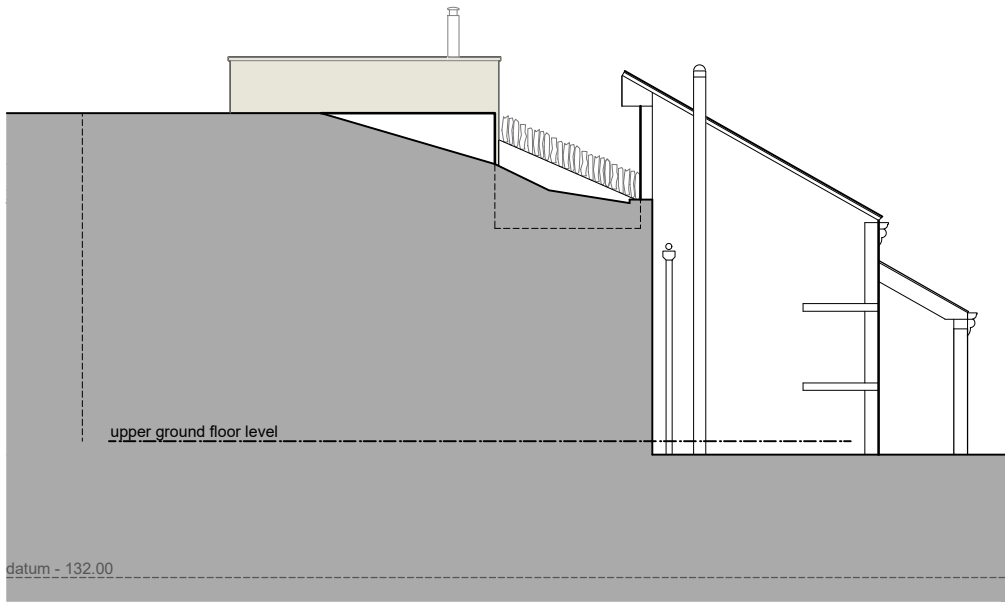


side elevation (west)

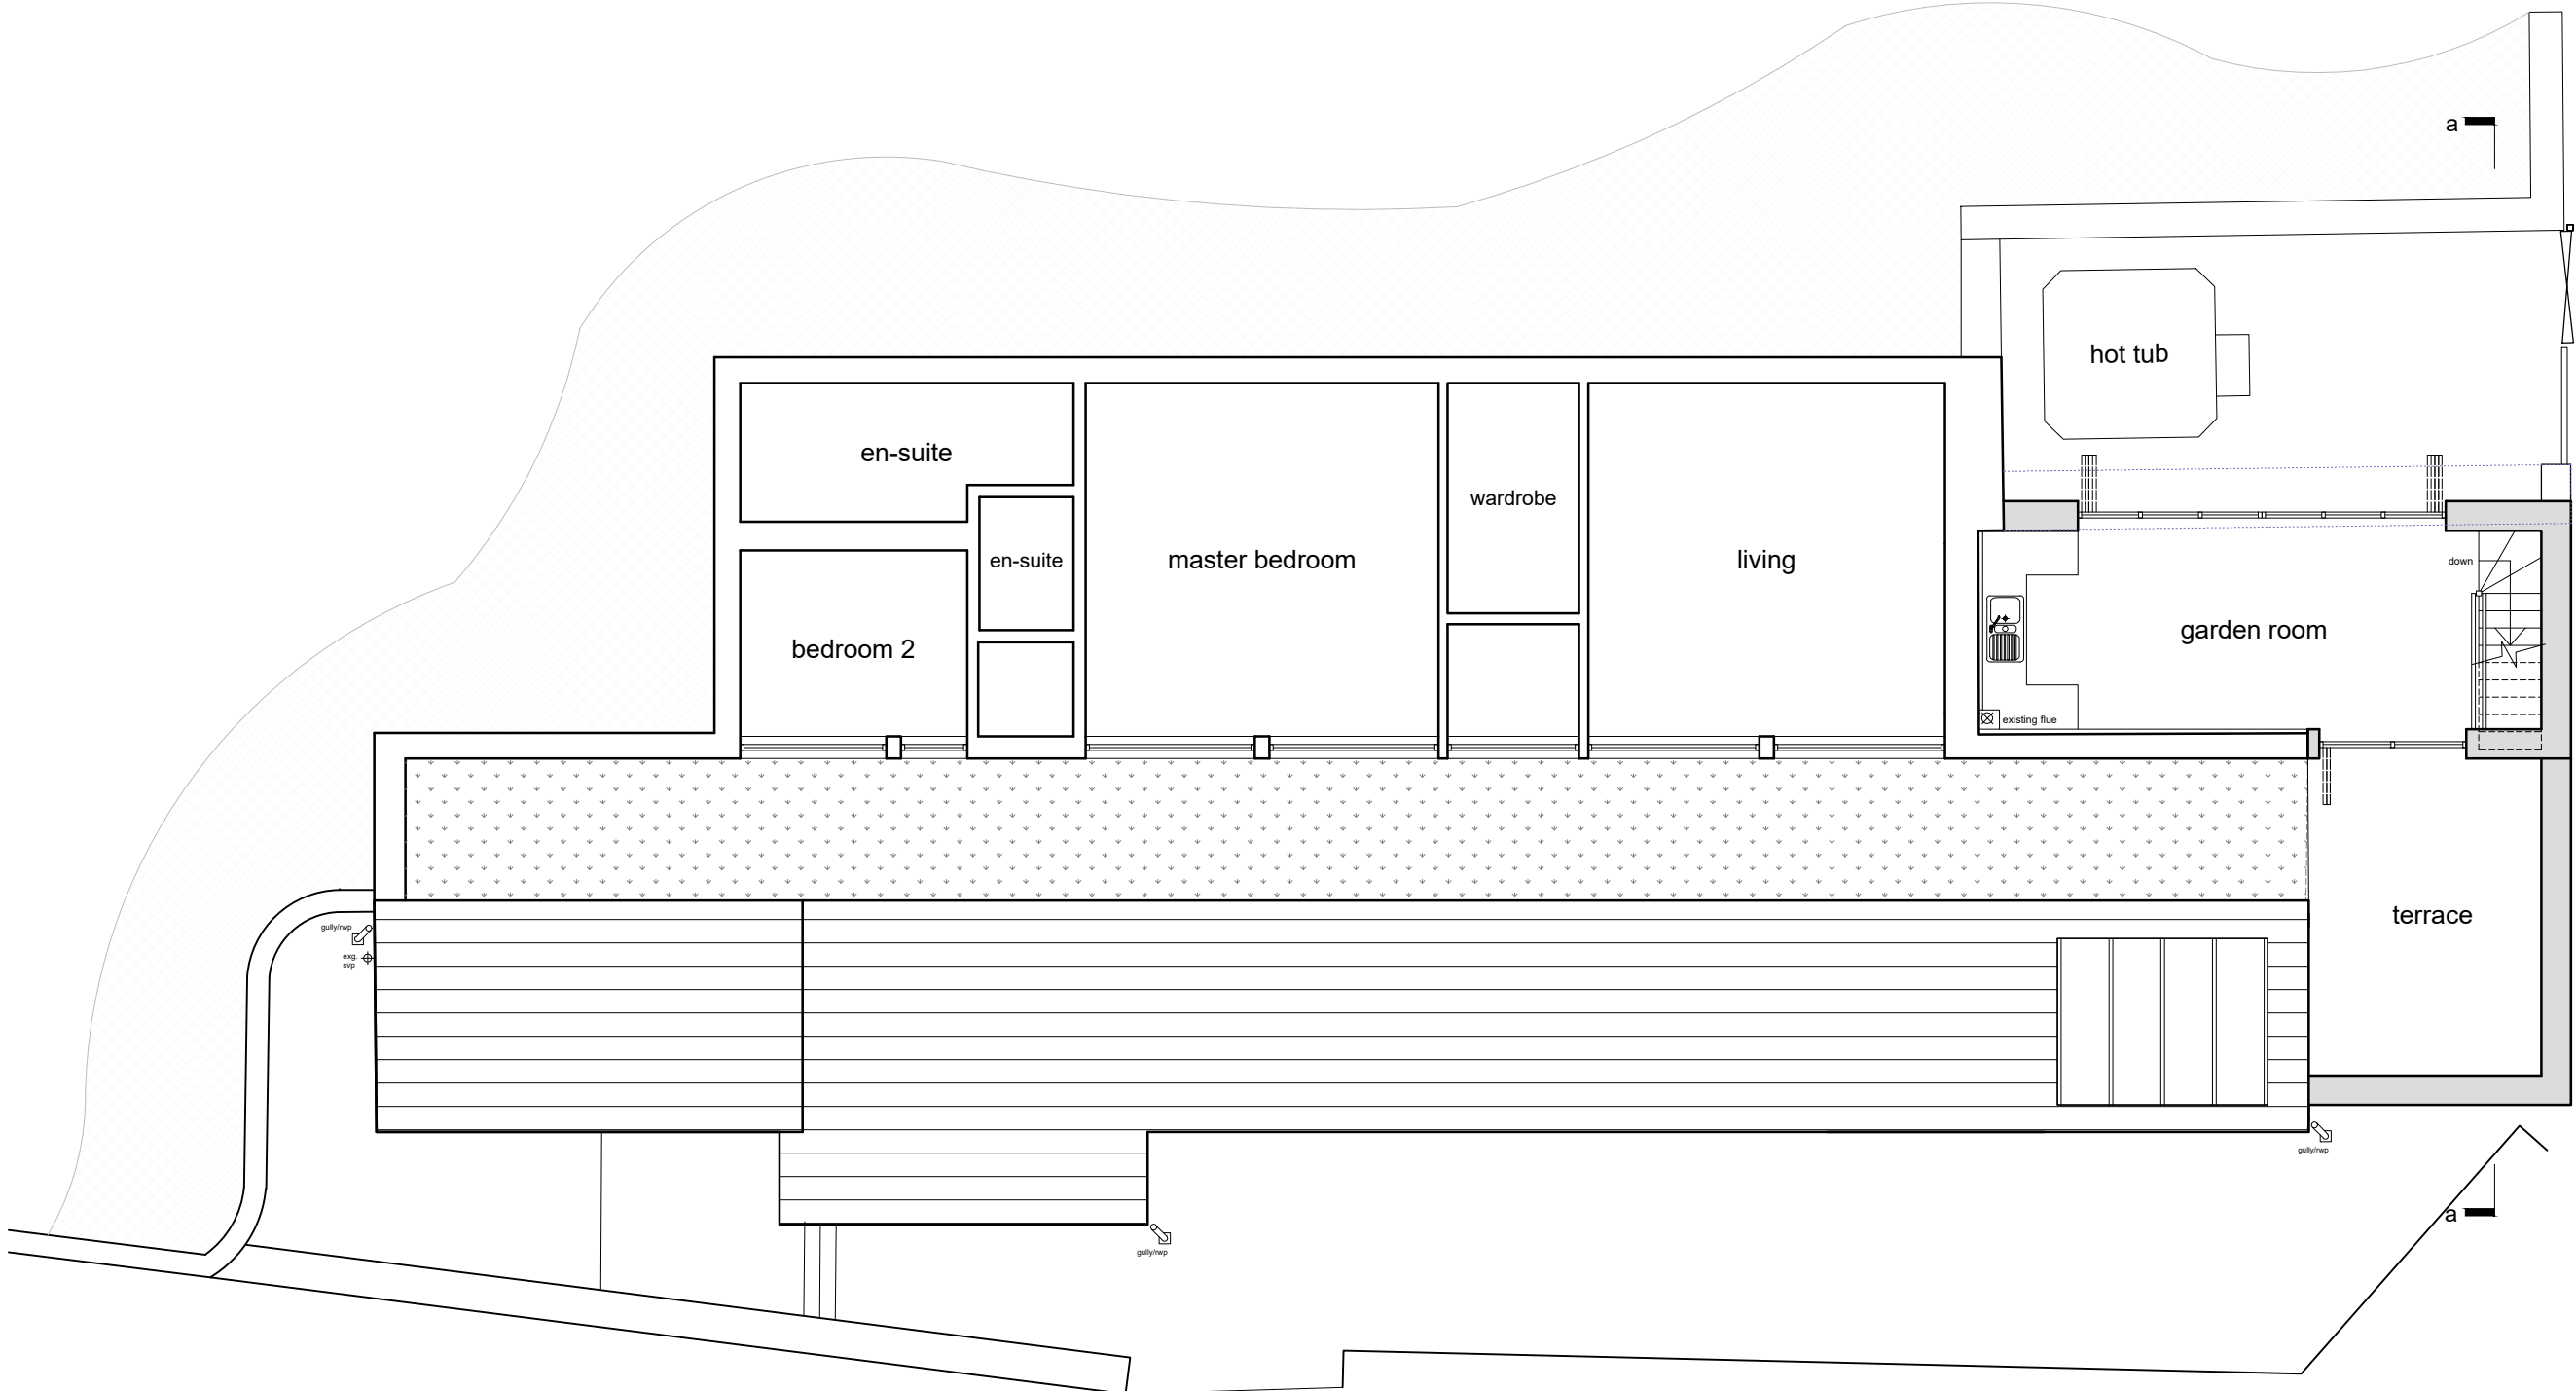


first floor plan

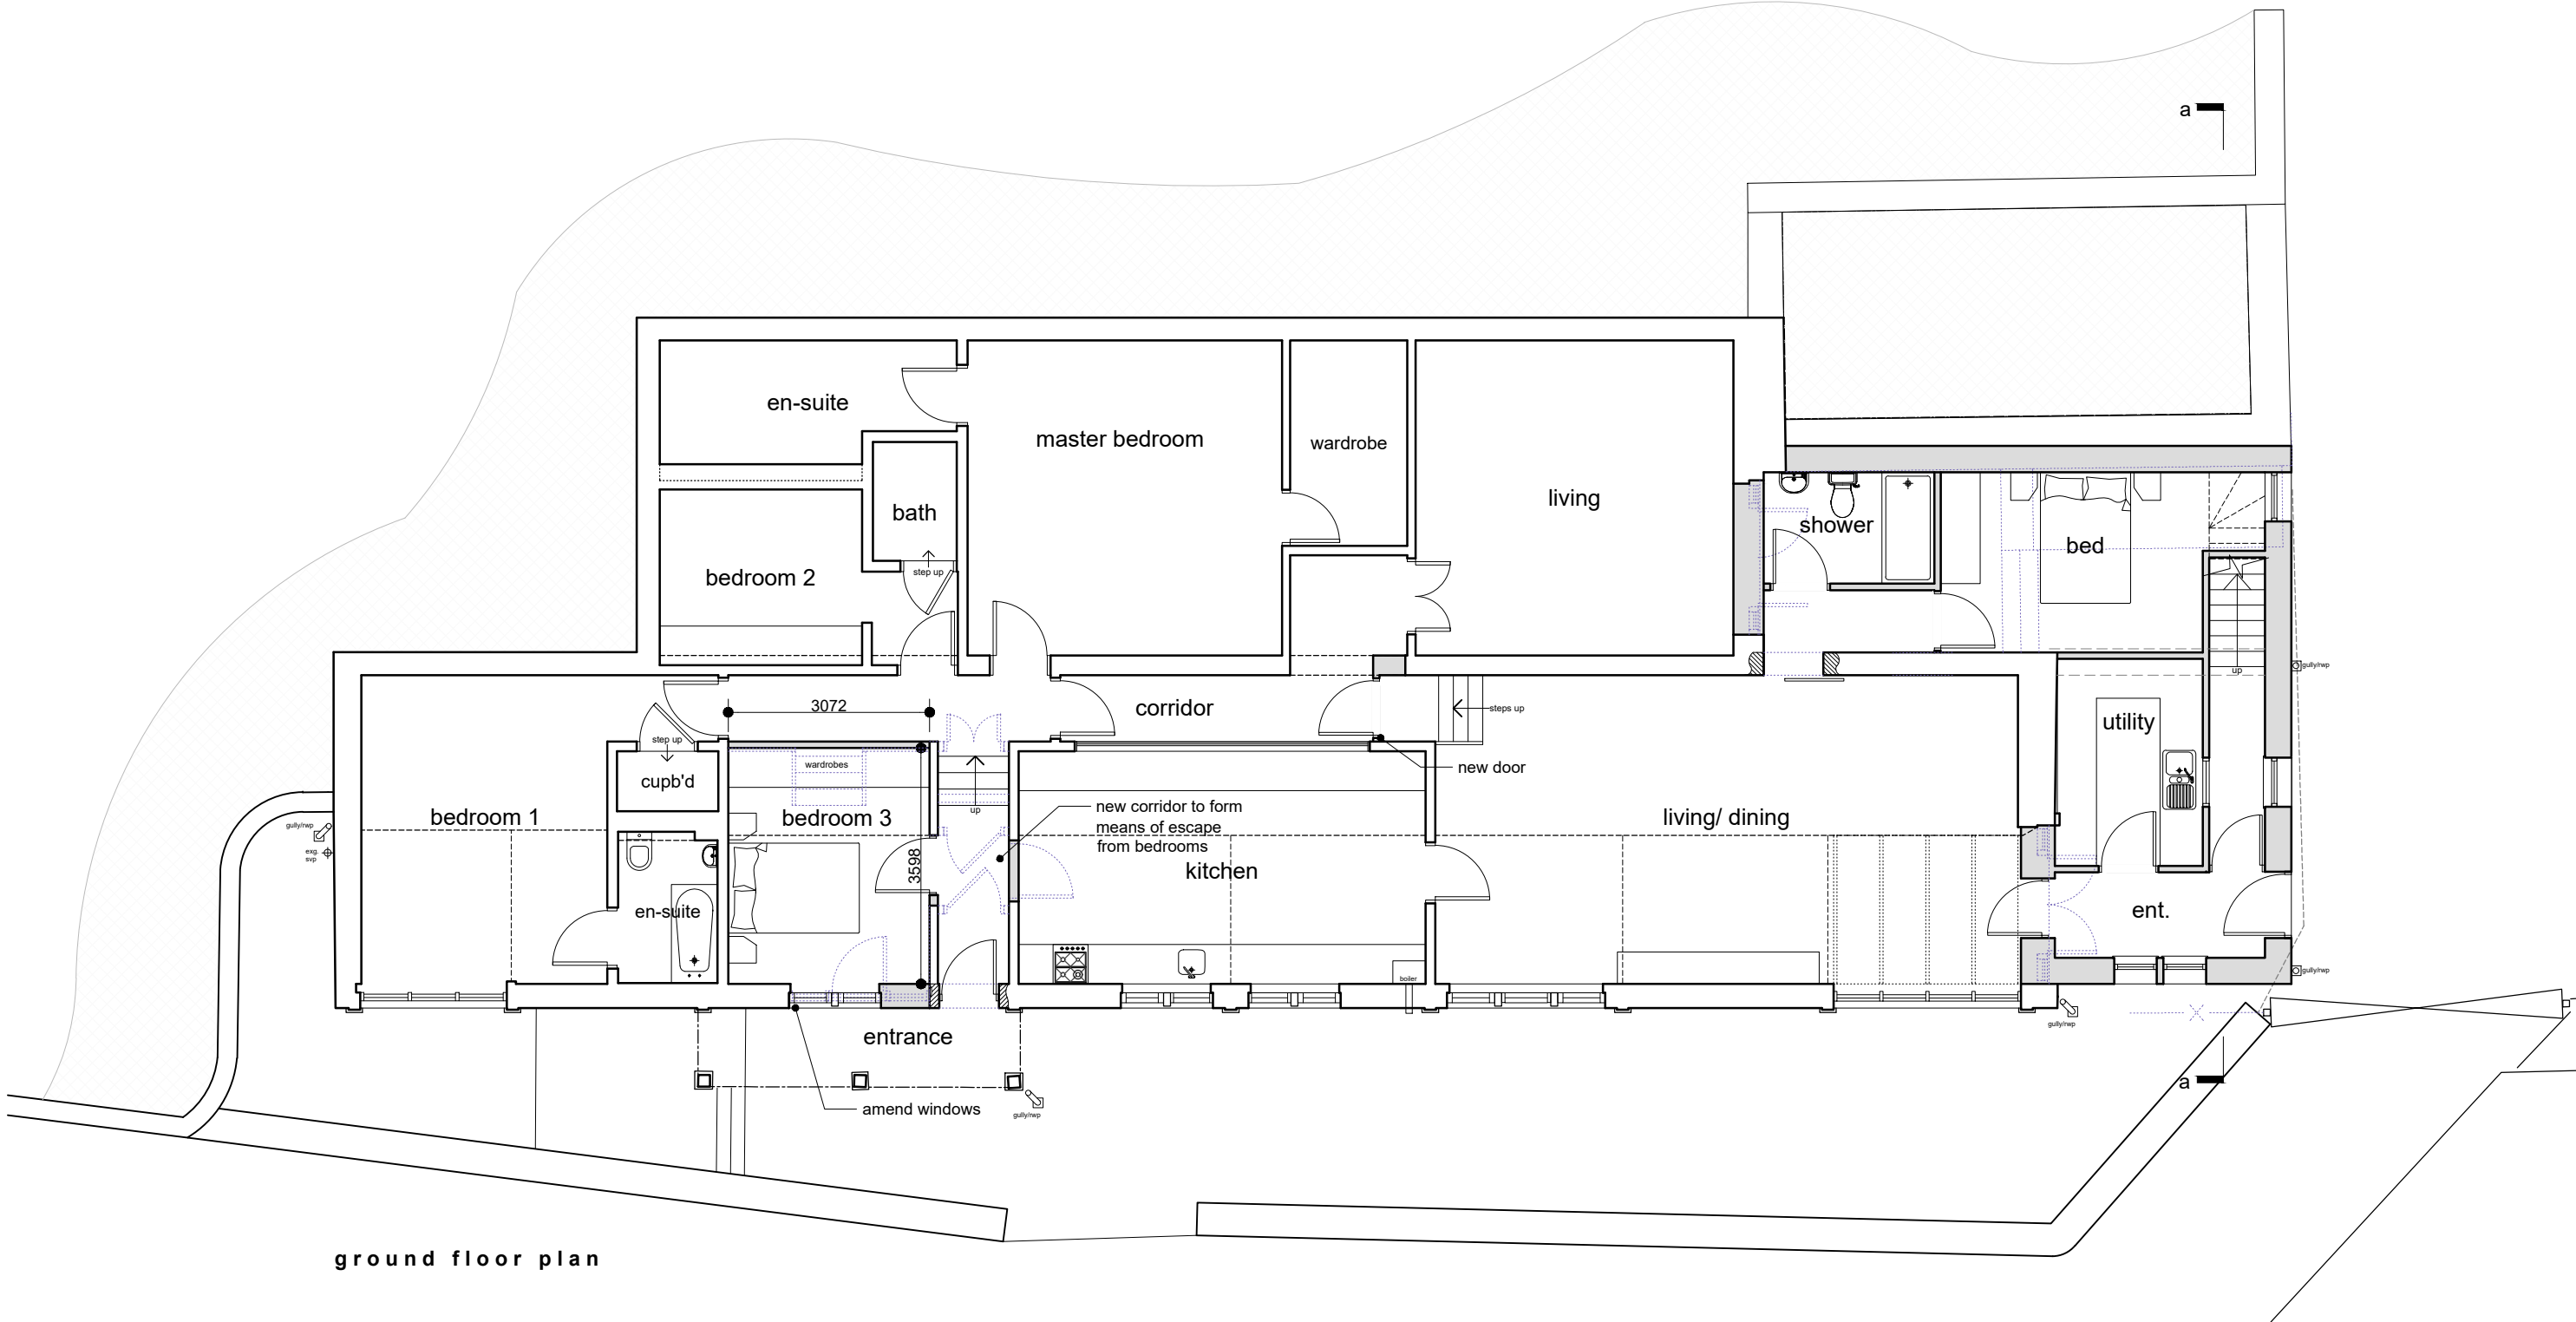


ground floor plan

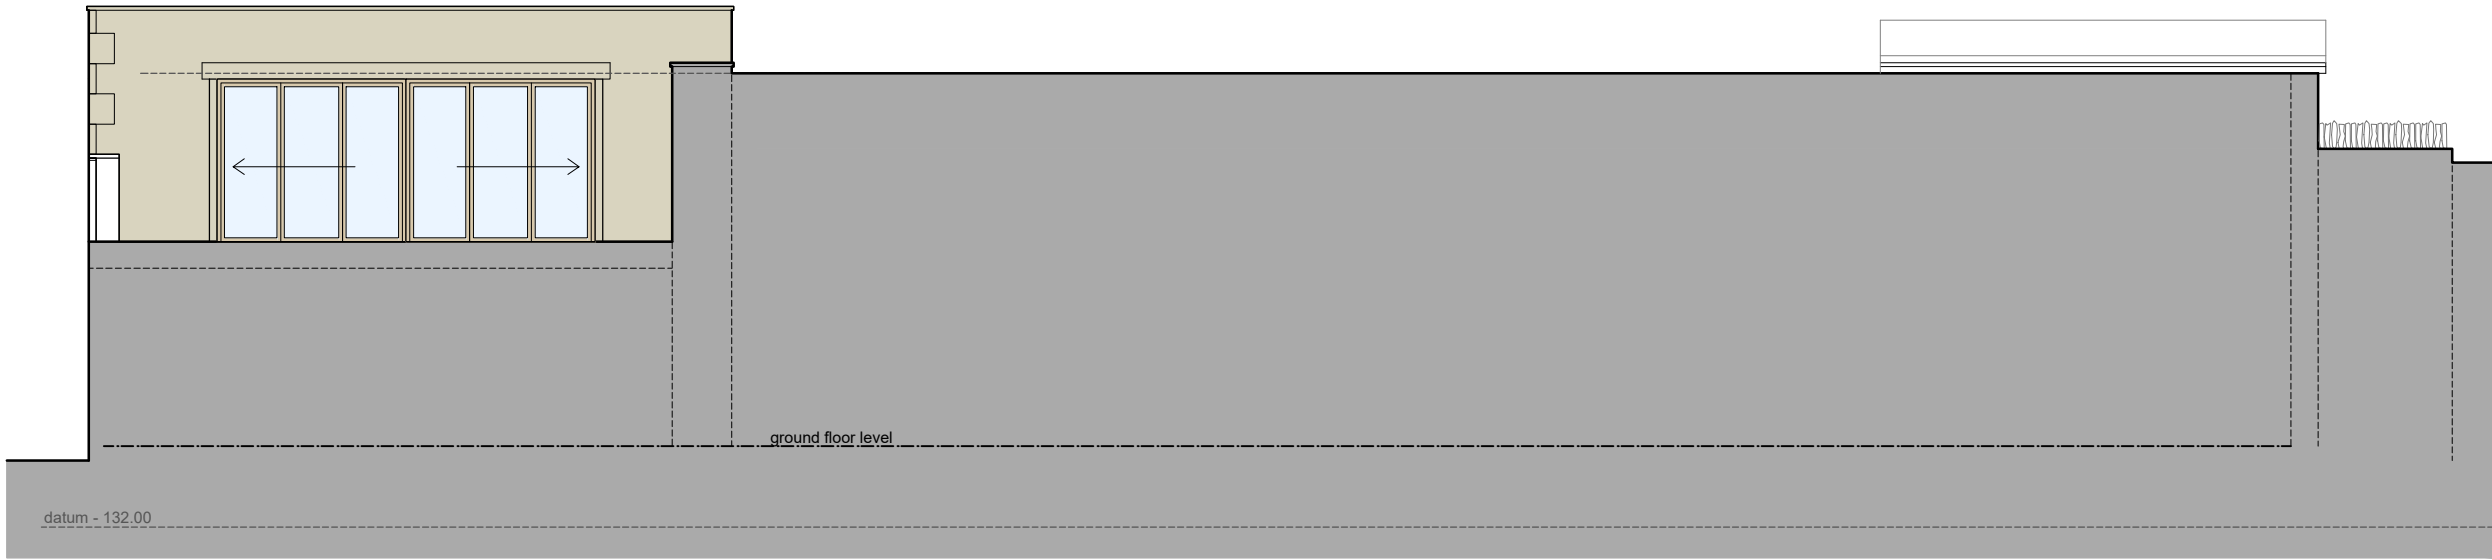

rear elevation (north)

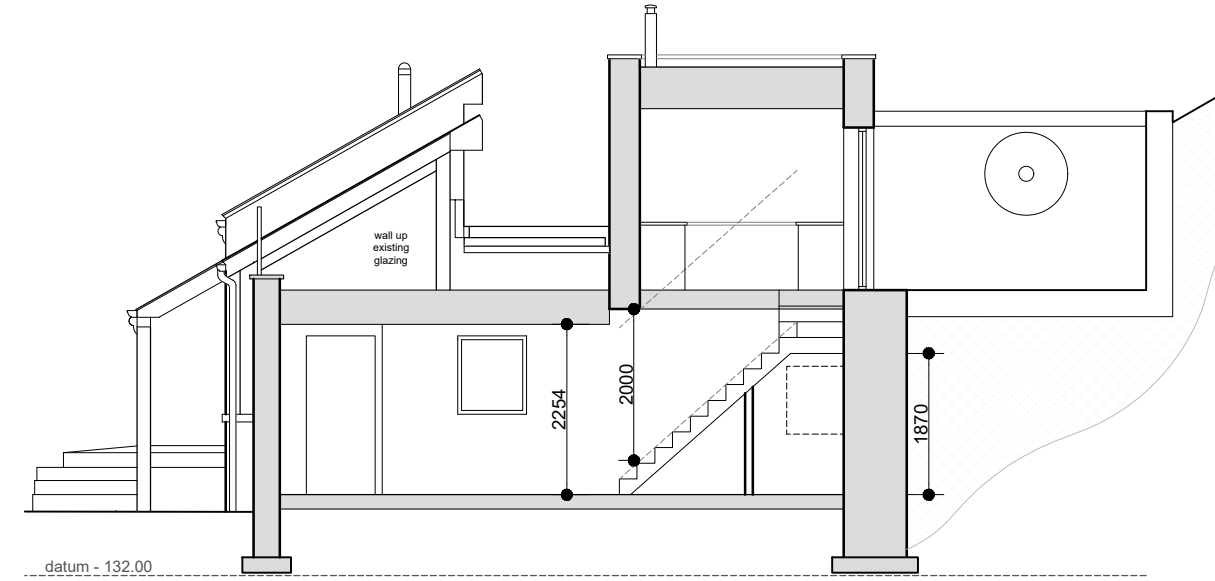

section a-a

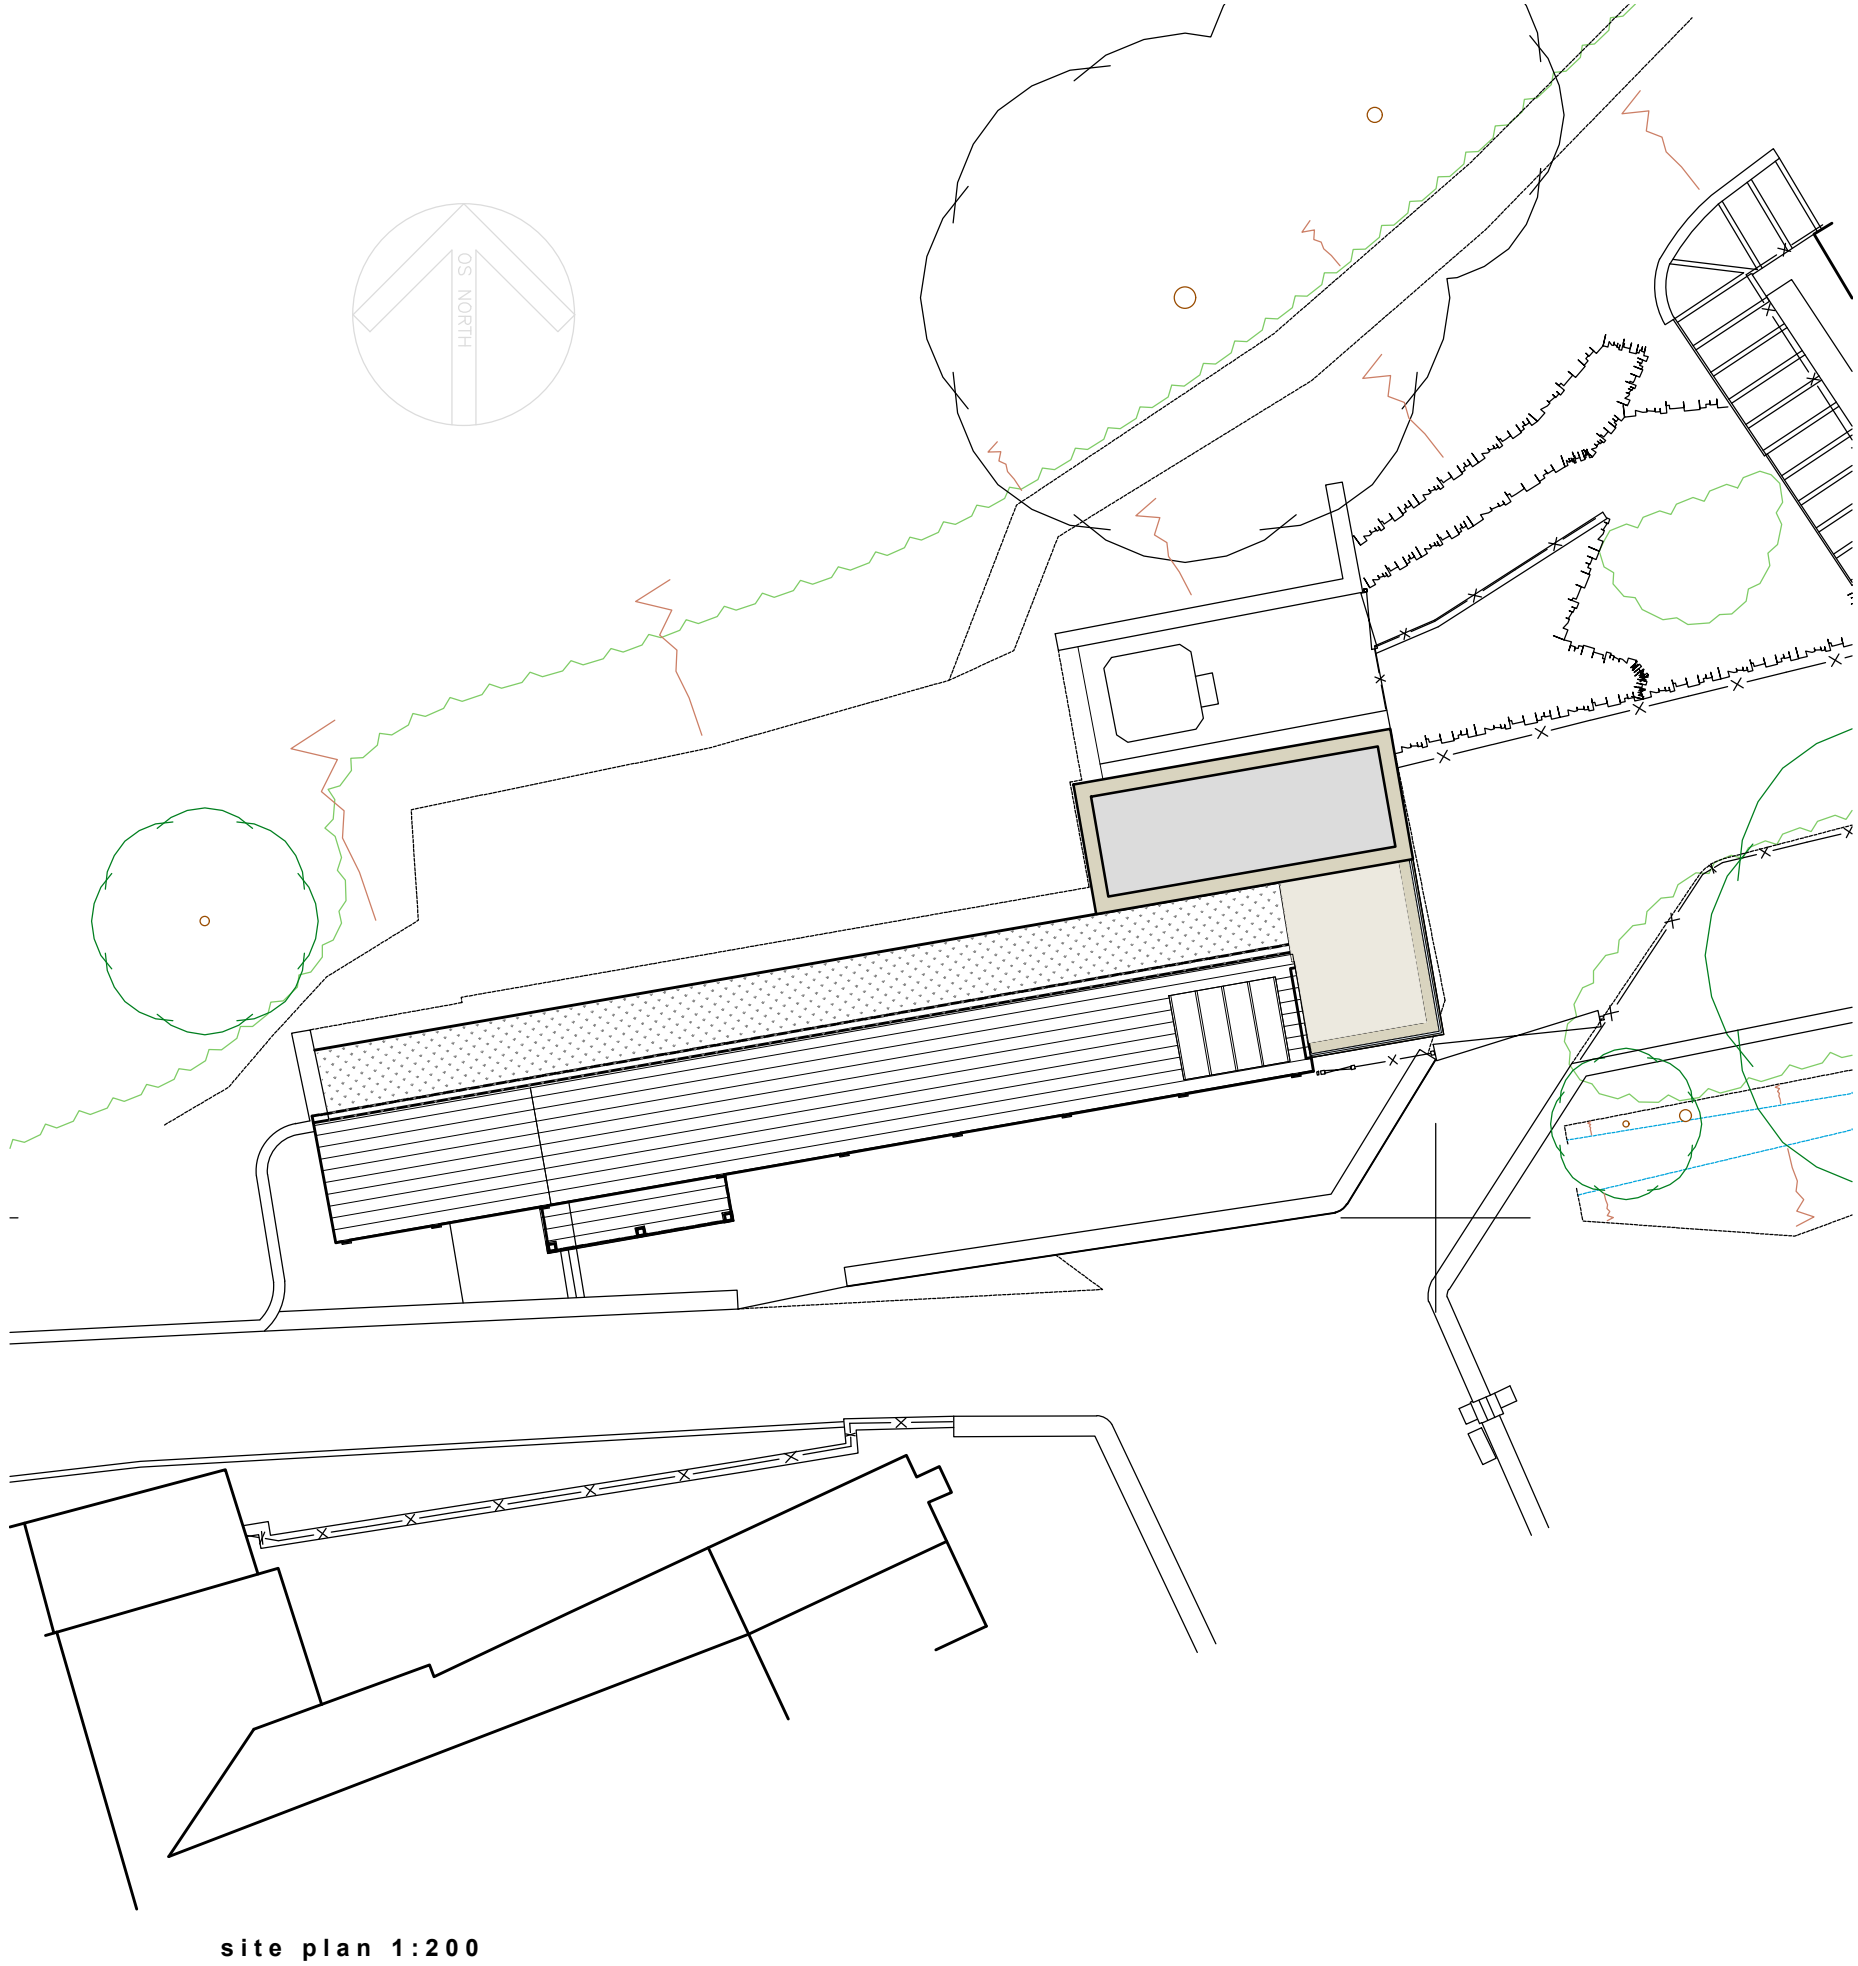

site plan 1:200

This drawing has been prepared specifically for the purpose of obtaining Planning Permission and/or Building Regulation Approval. Its suitability for other purposes, without supplementary details and specifications cannot be guaranteed. The Permissions and/or Approvals are beyond the Architects control, and no guarantee that such will be granted is given or to be inferred by reason of the preparation of this drawing.

Only figured dimensions are to be used. All dimensions to be checked on site. This drawing together with the design is the property and copyright of the Architect and must not be reproduced without prior written permission.

P04	Added rear (north) elevation	09.06.26	JW	NG
P03	Updated as per client comments	19.05.26	JW	NG
P02	Revised scheme proposals	18.05.26	JW	NG
P01	Drawing created	17.04.26	JW	NG
rev.	description	date	drawn	approved

ADP

project **Proposed extension and alterations**

at
The Silvermine, Mill Farm, Gunthwaite
Penistone, Sheffield, S36 7GE
for
Cannon Hall Farm

title **General arrangement as proposed**
number **25106D-02-P04**
scale **1:100, 1:200**
size **A1**

**ARCHITECTURE
AND DESIGN**

The Old Police Station 16 Bridge Lane Holmfirth HD9 7AN
T: 01484 685411 E: hello@adp-architects.com
W: www.adp-architects.com

RIBA 
Chartered Practice