


Building Section

1:100

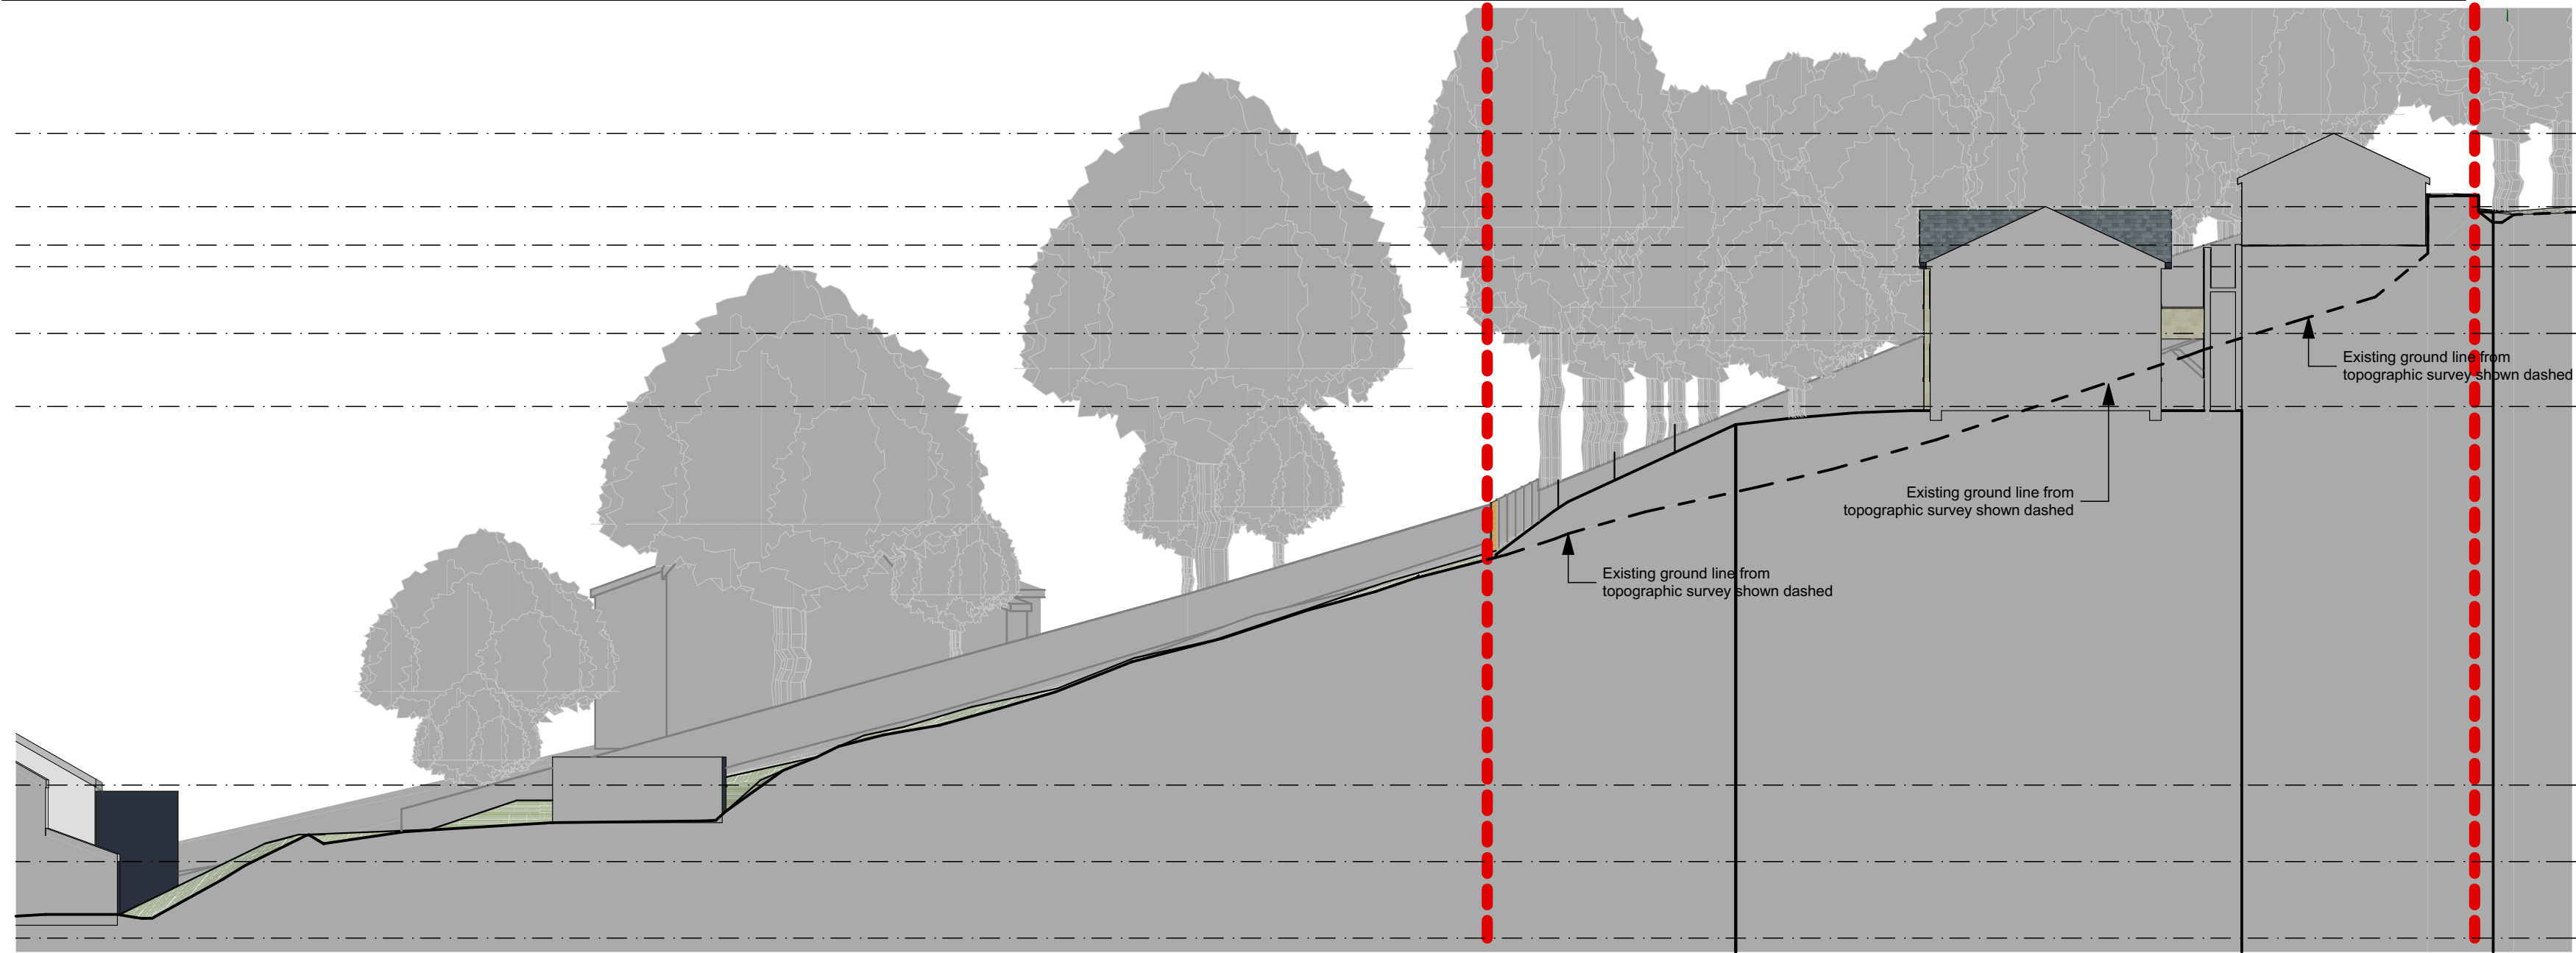

Building Section

1:200

NOTE

Drawing use for status issued for only. Feasibility & Planning drawings are not intended for construction or manufacture. J Mahoney Architects Ltd cannot accept any responsibility for issues arising due to this.

All dimensions to be checked on site and any discrepancies to be notified prior to the commencement of work.

Do not scale from this drawing. If in doubt ask

© J Mahoney Architects

E	Scheme reduced to three bedroomed dwelling, layouts amended to suit	26.10.23	JFM
D	Planning issue. Scheme updated to tree survey.	17.02.23	JFM
C	Scheme updated & redesigned to suit pre-application feedback & topographic survey	11.11.22	JFM
B	1:200 section added for context. Boundary line added.	26.05.22	JFM
A	Initial issue	20.04.22	JFM
Rev	Revision Notes	Date	Initial

status

PLANNING

J Mahoney Architects
Design & Planning

J Mahoney Architects,
25 Millstones, Oxspring
Sheffield, S36 8WZ

Tel: 07577572695
Email: Jmahoneyarchitects@gmail.com

client

Anita & Stewart Kimberley

job title

Anita & Stewart Kimberley
207-209 Manchester Road
Thurlstone
S36 9QS

drg title

Proposed Section B-B

date

April 2022

drawn

JFM

scale

1:100, 1:200

sheet

A2

drgw no & revision

ASK-JMA-ZZ-ZZ-DR-A-(10)003E