


NOTES
 DO NOT SCALE FROM THIS DRAWING.
 It is the Contractor's responsibility to check all governing dimensions and verify all dimensions on site before commencing any work or making any shop drawings.
 This drawing is to be read in conjunction with schedules of work, specifications, bills of quantities and other relevant information. Any discrepancies are to be reported to the Project Architect.
 Work and materials are to be in accordance with the Building Regulations and to comply with the relevant British Standards.
 This drawing is copyright of Mark Brotheron Ltd and should not be reproduced in whole or part without their written permission.

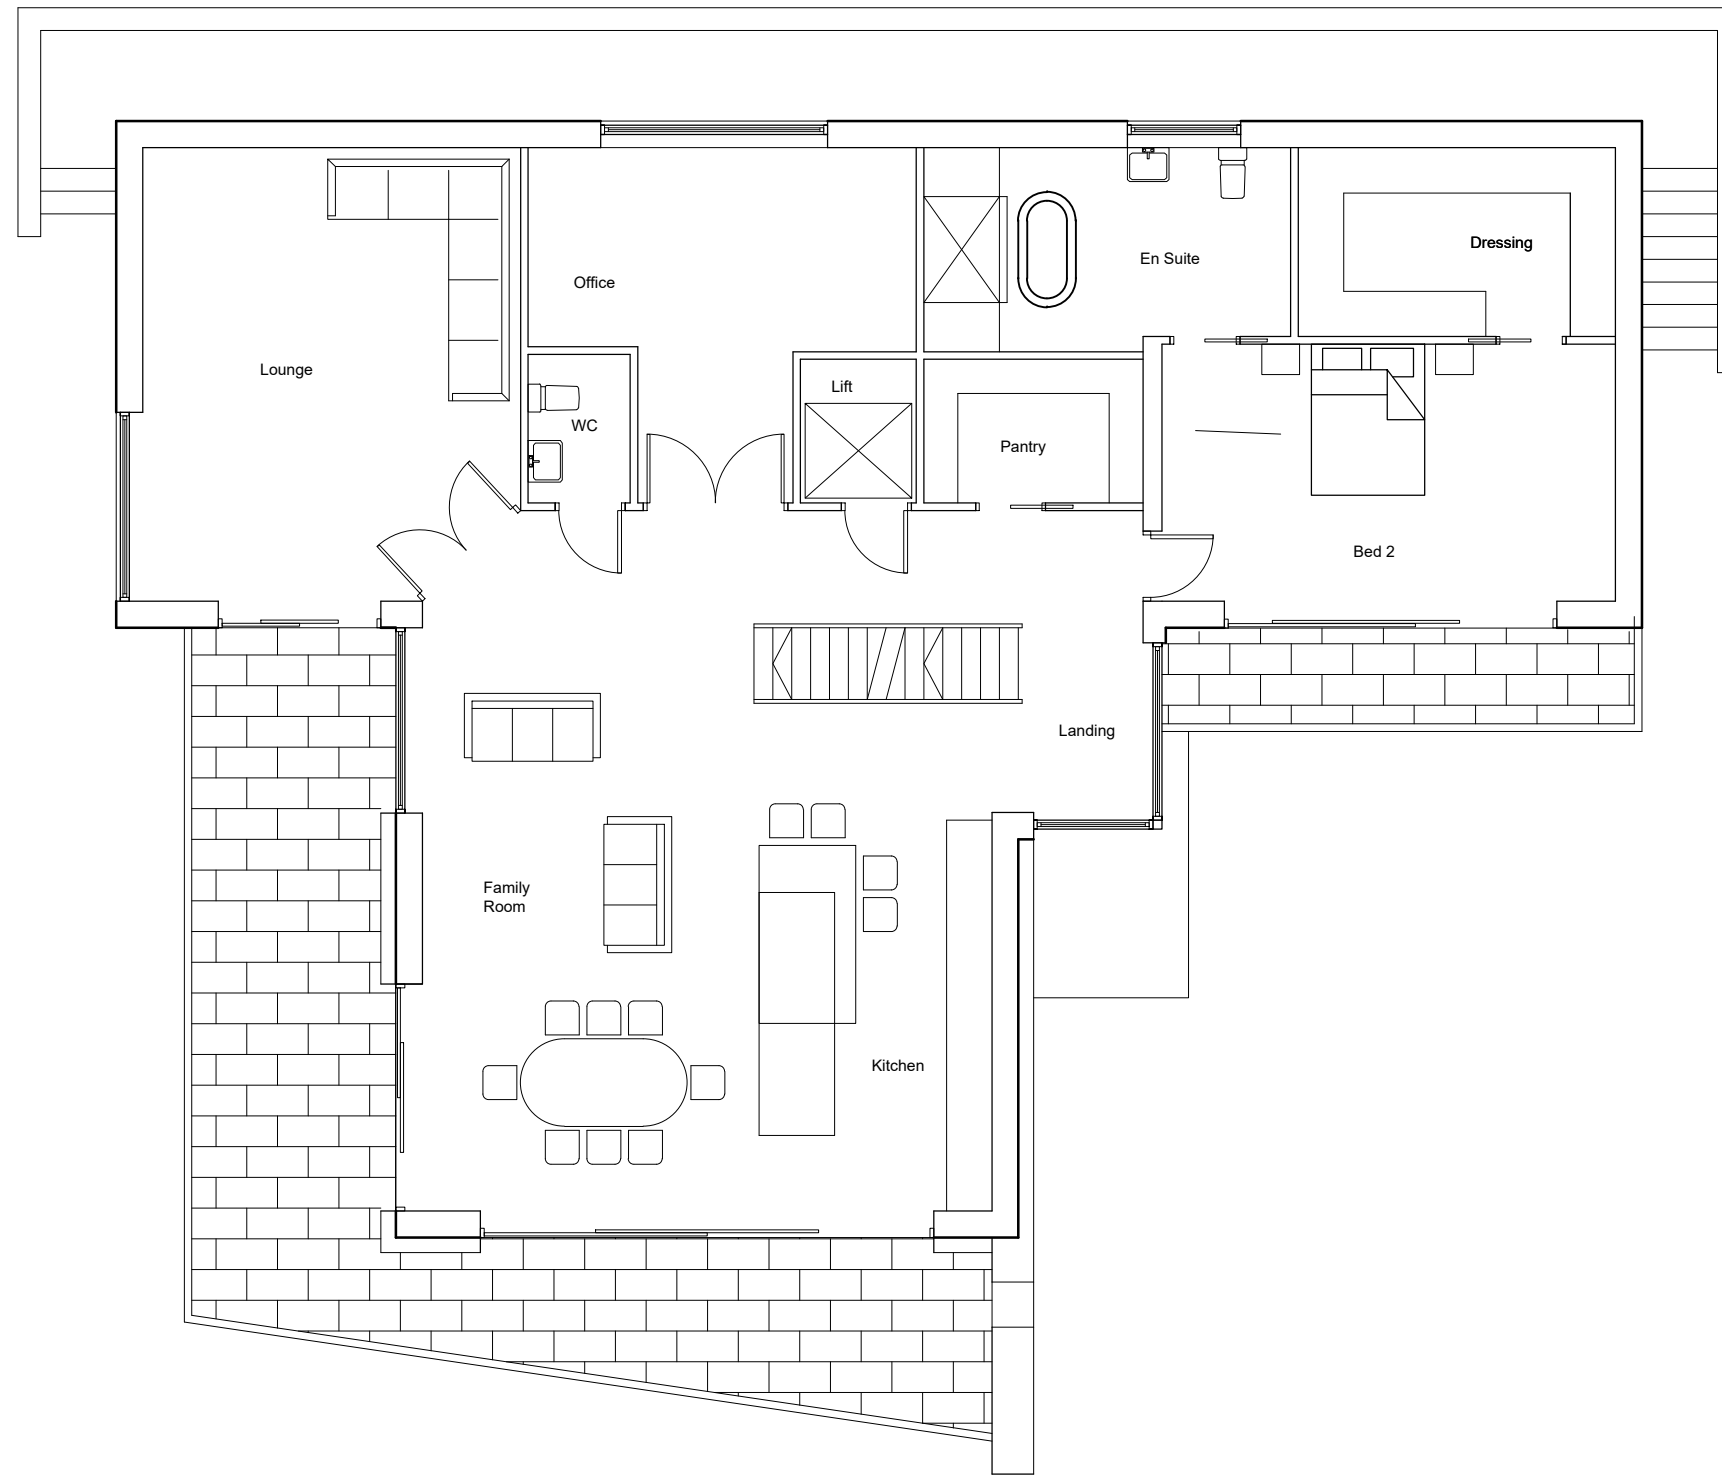

First Floor Layout

Rev:	Date:	Notes:
------	-------	--------

FOX ARCHITECTURE & DESIGN

Fox Cottage, Whitley Road, Whitley
 West Yorkshire, WF12 0LU

T 01924 459231

E info@foxarchitecture.co.uk

www.foxarchitecture.co.uk

Client: Ms B Cook

Project: 179 Sackup Lane
 Darton
 Barnsley, S75 5AU

Drawing: Proposed First Floor
 Layout

Date: Apr 2026	Scale: 1:100 @ A3
----------------	-------------------

Drawing No: 2518/114	Rev:
----------------------	------