


Proposed Front


Proposed Side

Proposed Rear

Proposed Side

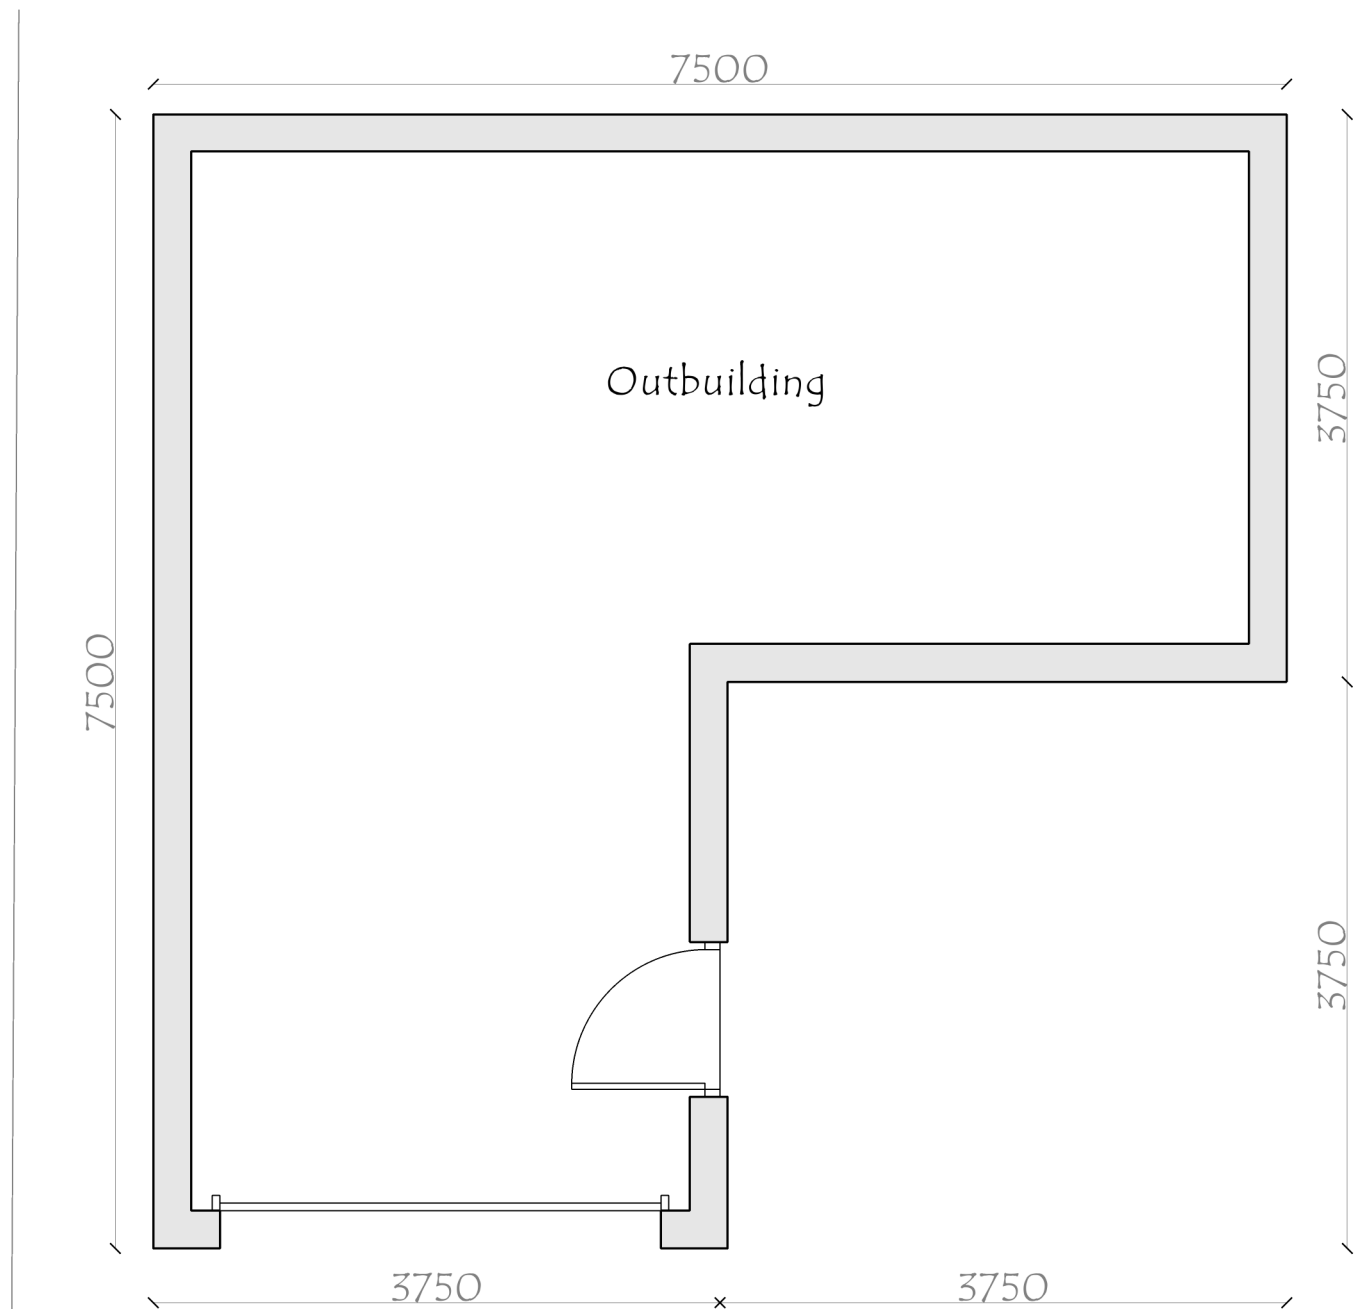

Proposed Floor Plan

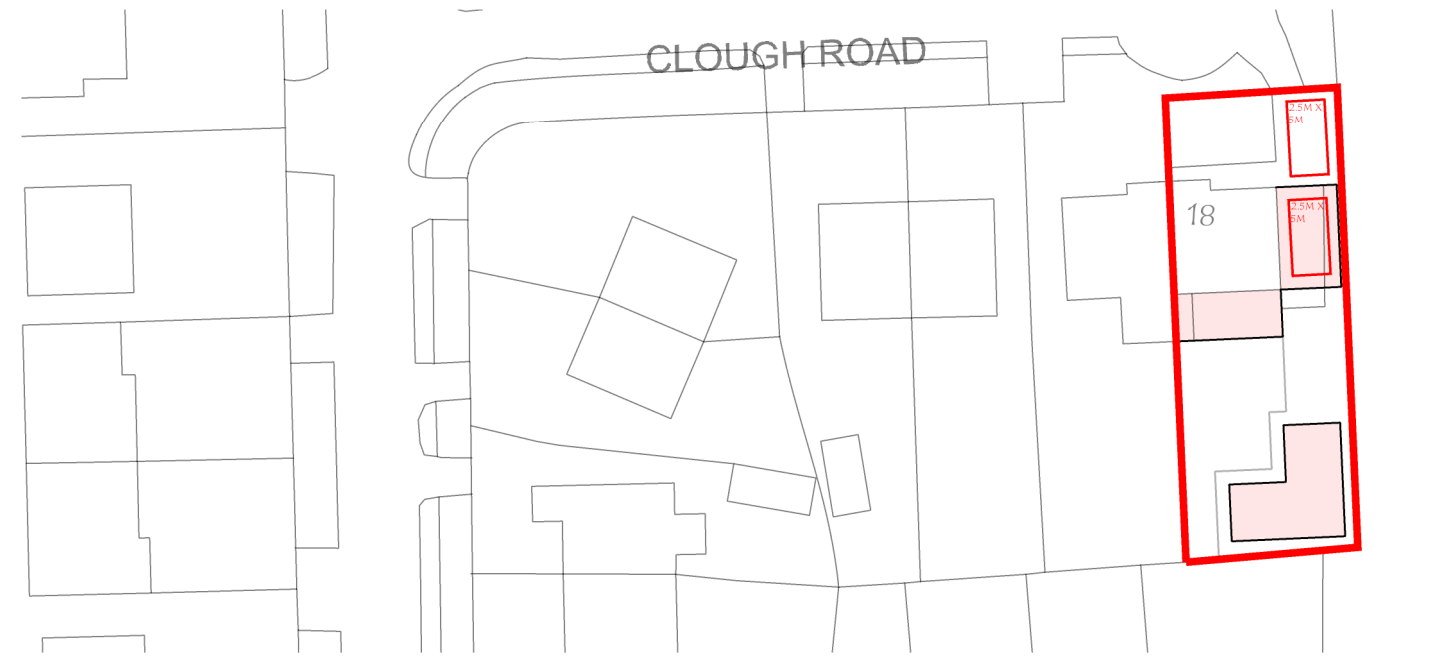

Site Plan 1:1500



Location Plan 1:1250

REV	DESCRIPTION	DATE	DRWN