



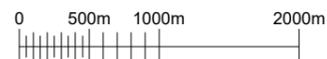

**GENERAL NOTES**


Use written dimensions only, do not scale from drawing. Use latest revision of all referenced information.

LAT 53.553058 LONG -1.479217

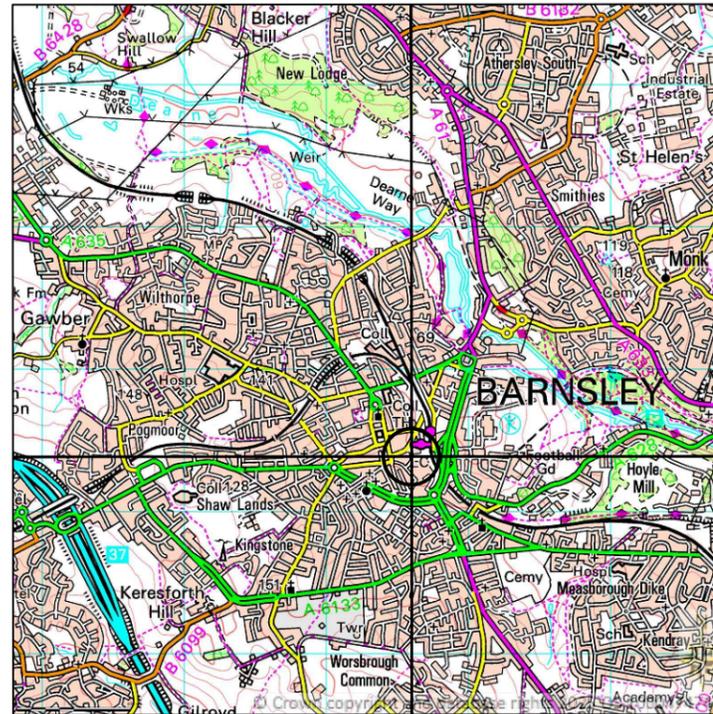

**SITE LOCATION**  
SCALE 1:50000

Ordnance Survey map extract based upon Landranger map series with the permission of the controller of His Majesty's Stationery Office.  
Mitie licence no. 100047474.  
Crown copyright.

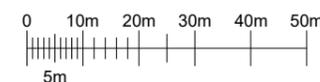

**DETAILED SITE LOCATION**  
SCALE 1:1250

Ordnance Survey map extract based upon Landranger map series with the permission of the controller of His Majesty's Stationery Office.  
Mitie licence no. 100047474.  
Crown copyright.

Rev	Date	Description	Drawn	Chkd
A	29/08/2025	New BT Streethub Structure	RMK	ABH



Drg Status  
**PLANNING**

Cell No. & Name

3-BNY003

Site Name & Address

Pavement o/s 1 The Glassworks, Barnsley, S70 1GW

Drawing Title

SITE LOCATION MAPS

Scale As Shown Date 29/08/2025

Drawn By RMK Checked By ABH

Drawing Number

001

Revision

A